


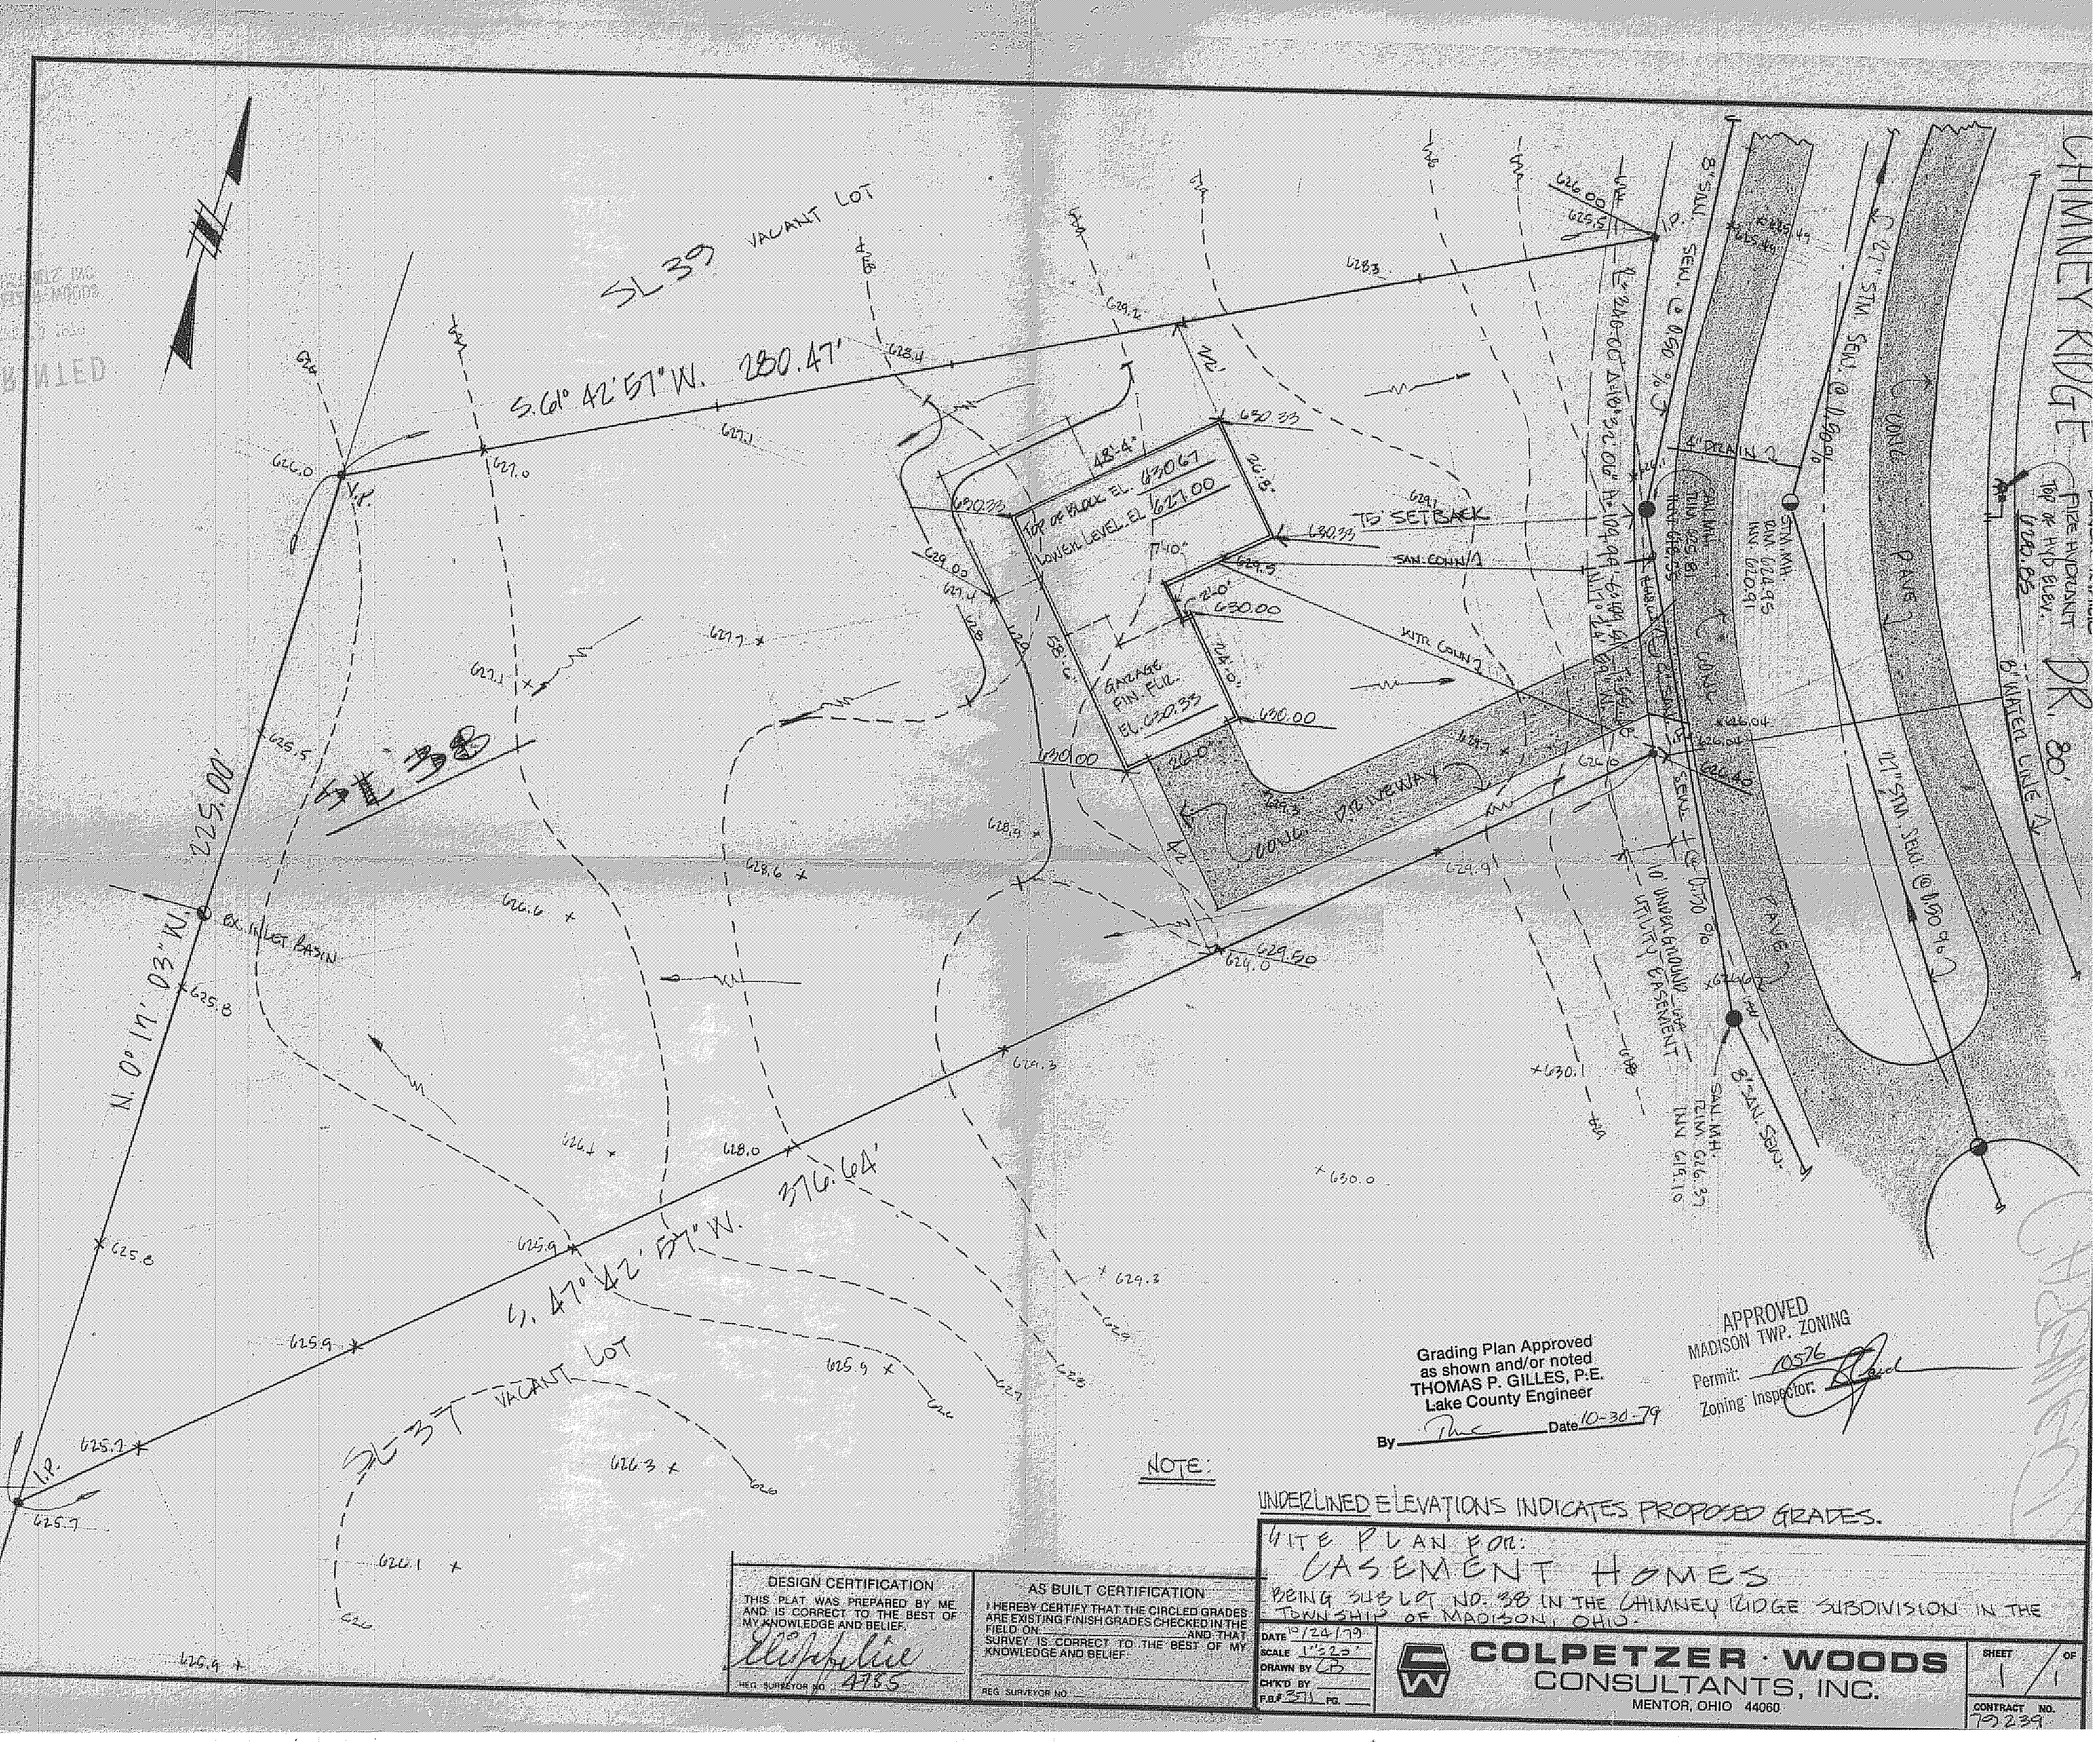

Grading Plan Approved
as shown and/or noted
THOMAS P. GILLES, P.E.
Lake County Engineer

By Thc Date 10-30-79

APPROVED
MADISON TWP. ZONING
Permit: 10526
Zoning Inspector: [Signature]

NOTE:

UNDERLINED ELEVATIONS INDICATES PROPOSED GRADES.

SITE PLAN FOR:
CASEMENT HOMES
BEING SUBLOT NO. 38 IN THE CHIMNEY RIDGE SUBDIVISION IN THE
TOWNSHIP OF MADISON, OHIO.

DESIGN CERTIFICATION
THIS PLAN WAS PREPARED BY ME
AND IS CORRECT TO THE BEST OF
MY KNOWLEDGE AND BELIEF.

[Signature]
4785

AS BUILT CERTIFICATION
I HEREBY CERTIFY THAT THE CIRCLED GRADES
ARE EXISTING FINISH GRADES CHECKED IN THE
FIELD ON _____ AND THAT
SURVEY IS CORRECT TO THE BEST OF MY
KNOWLEDGE AND BELIEF.

REG. SURVEYOR NO. _____

COLPETZER WOODS
CONSULTANTS, INC.
MENTOR, OHIO 44060

SHEET 1 OF 1
CONTRACT NO.
79-239