


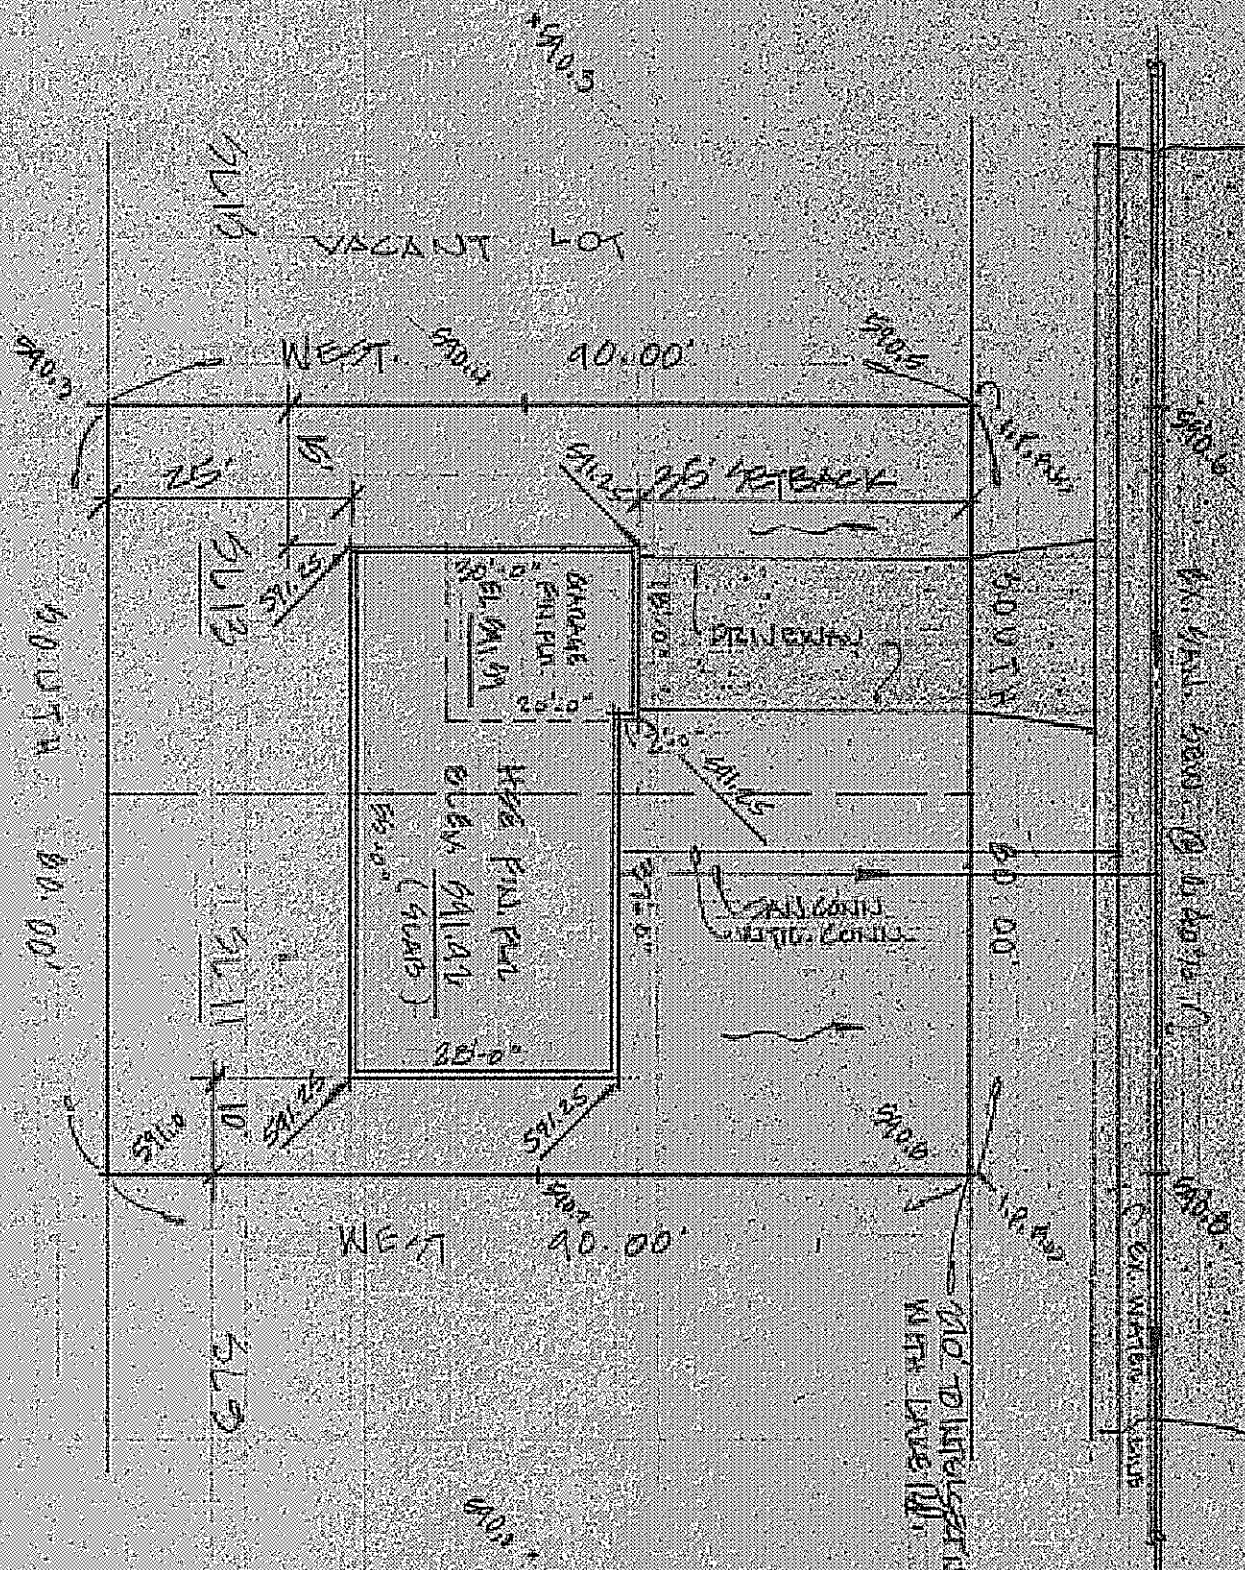

NOTE: Bowen Man. II: Top of Pine Hydroblast at
90th East Canyon SL 29
Elev. 542.19

REG. SURVEYOR NO. 9785

I HEREBY CERTIFY THAT THE CIRCLED GRADES ARE EXISTING FINISH GRADES CHECKED IN THE FIELD ON _____ AND THAT SURVEY IS CORRECT TO THE BEST OF MY KNOWLEDGE AND BELIEF.



1410 SOUTH STATE STREET • PAINESVILLE, OHIO 44067 • (216) 357-7569
2410 WILTON AVE. WILTON, OH 44095

JOE NO 78-22

NORTHERN INDUSTRIES
PENDING SUBLOTS 11 & 15 IN THE OVERLEIGH
BEAR HILL SUBDIVISION IN THE TOWNSHIP OF
MADISON, OHIO.

Grading Plan Approved
as shown and/or noted
THOMAS P. GILLES, P.E.
Lake County Engineer
By True Date 10-4-76

APPROVED
MADISON TWP. ZONING
Permit: 10270
Zoning Inspector: [Signature]