


ALFRED & OLGA POKORSKI
VOL. 259 PG 205

S. 0° 14' 00" E. 100.00'

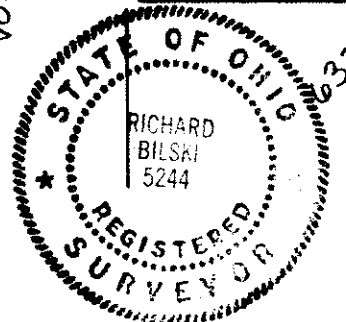


S/L 29
0.462 ACRES
110.86' REAR YARD

S/L 28

S. 89° 46' 00" W.
201.19'

N. 89° 46' 00" E 201.19'

FIN. FLR 638.77'

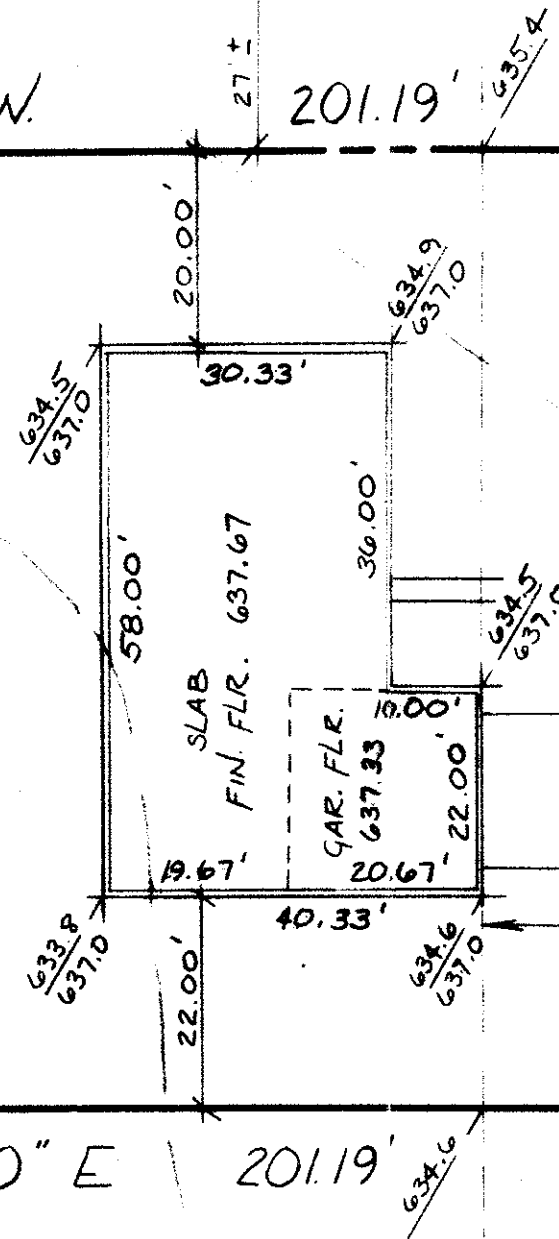

WATER CONN.
SAN CONN.

DRIVE

50.00' S.B.

10' UTILITY EASEMENT

SWALE


No Drive Culvert

8" SAN. SEWER

CAMBRIAN STREET 60'

20' ASPHALT PAVEMENT

8" WATER

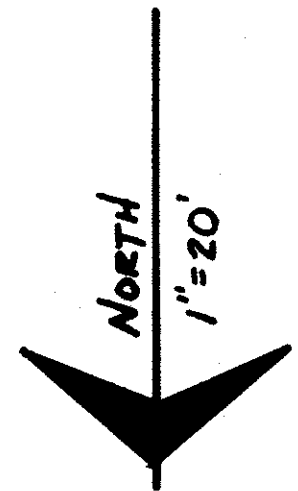

APPROVED
MADISON TWP. ZONING

Permit: 11230
Zoning Inspector: R. [Signature]

Grading Plan Approved
as shown and/or noted
THOMAS P. GILLES, P.E.
Lake County Engineer

BENCH MARK HYD. AT
CUL-DE-SAC 637.57 (TOP)
Date 29 JUN 83

DESIGN CERTIFICATION

THIS PLAT WAS PREPARED BY ME,
AND IS CORRECT TO THE BEST OF
MY KNOWLEDGE AND BELIEF.
Richard Bilski
REG. SURVEYOR NO. PS# 5244

AS BUILT CERTIFICATION

I HEREBY CERTIFY THAT THE CIRCLED GRADES
ARE EXISTING FINISH GRADES CHECKED IN THE
FIELD ON _____ AND THAT
SURVEY IS CORRECT TO THE BEST OF MY
KNOWLEDGE AND BELIEF.
REG. SURVEYOR NO. _____



COLPETZER · WOODS
CONSULTANTS, INC.

9470 MENTOR AVENUE • MENTOR, OHIO 44066 • (216) 357-7569

DATE 6/20/83
SCALE 1"=20'
DRWN BY BMM
CHKD BY
JOB NO. 83-190
FB 469 PG 14

SITE PLAN - BRUCE STALEY
for NAUGHTON BUILDERS
of S/L 29 LAKESHORE FARMS SUBD'N No. 1
PART OF LOT 11, TRACT 4
MADISON TWP., LAKE COUNTY, OHIO