


SITE PLAN  
OF SLOLOT NO. 21


IN THE LVESTORE FARMS SUBDIVISION NO. 1  
AS RECORDED IN VOL. "X" PG. 17 LAKE COUNTY  
MAP RECORDS AND LOCATED IN MADISON, OHIO

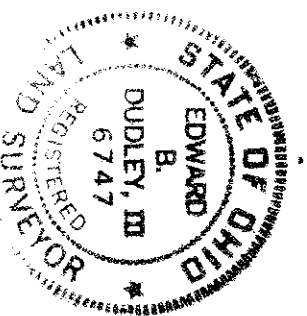

Grading Plan Approved  
as shown and/or noted  
THOMAS P. GILLES, P.E.  
Lake County Engineer

By GJH Date 5/25/90

1. 12" minimum drive  
culvert.

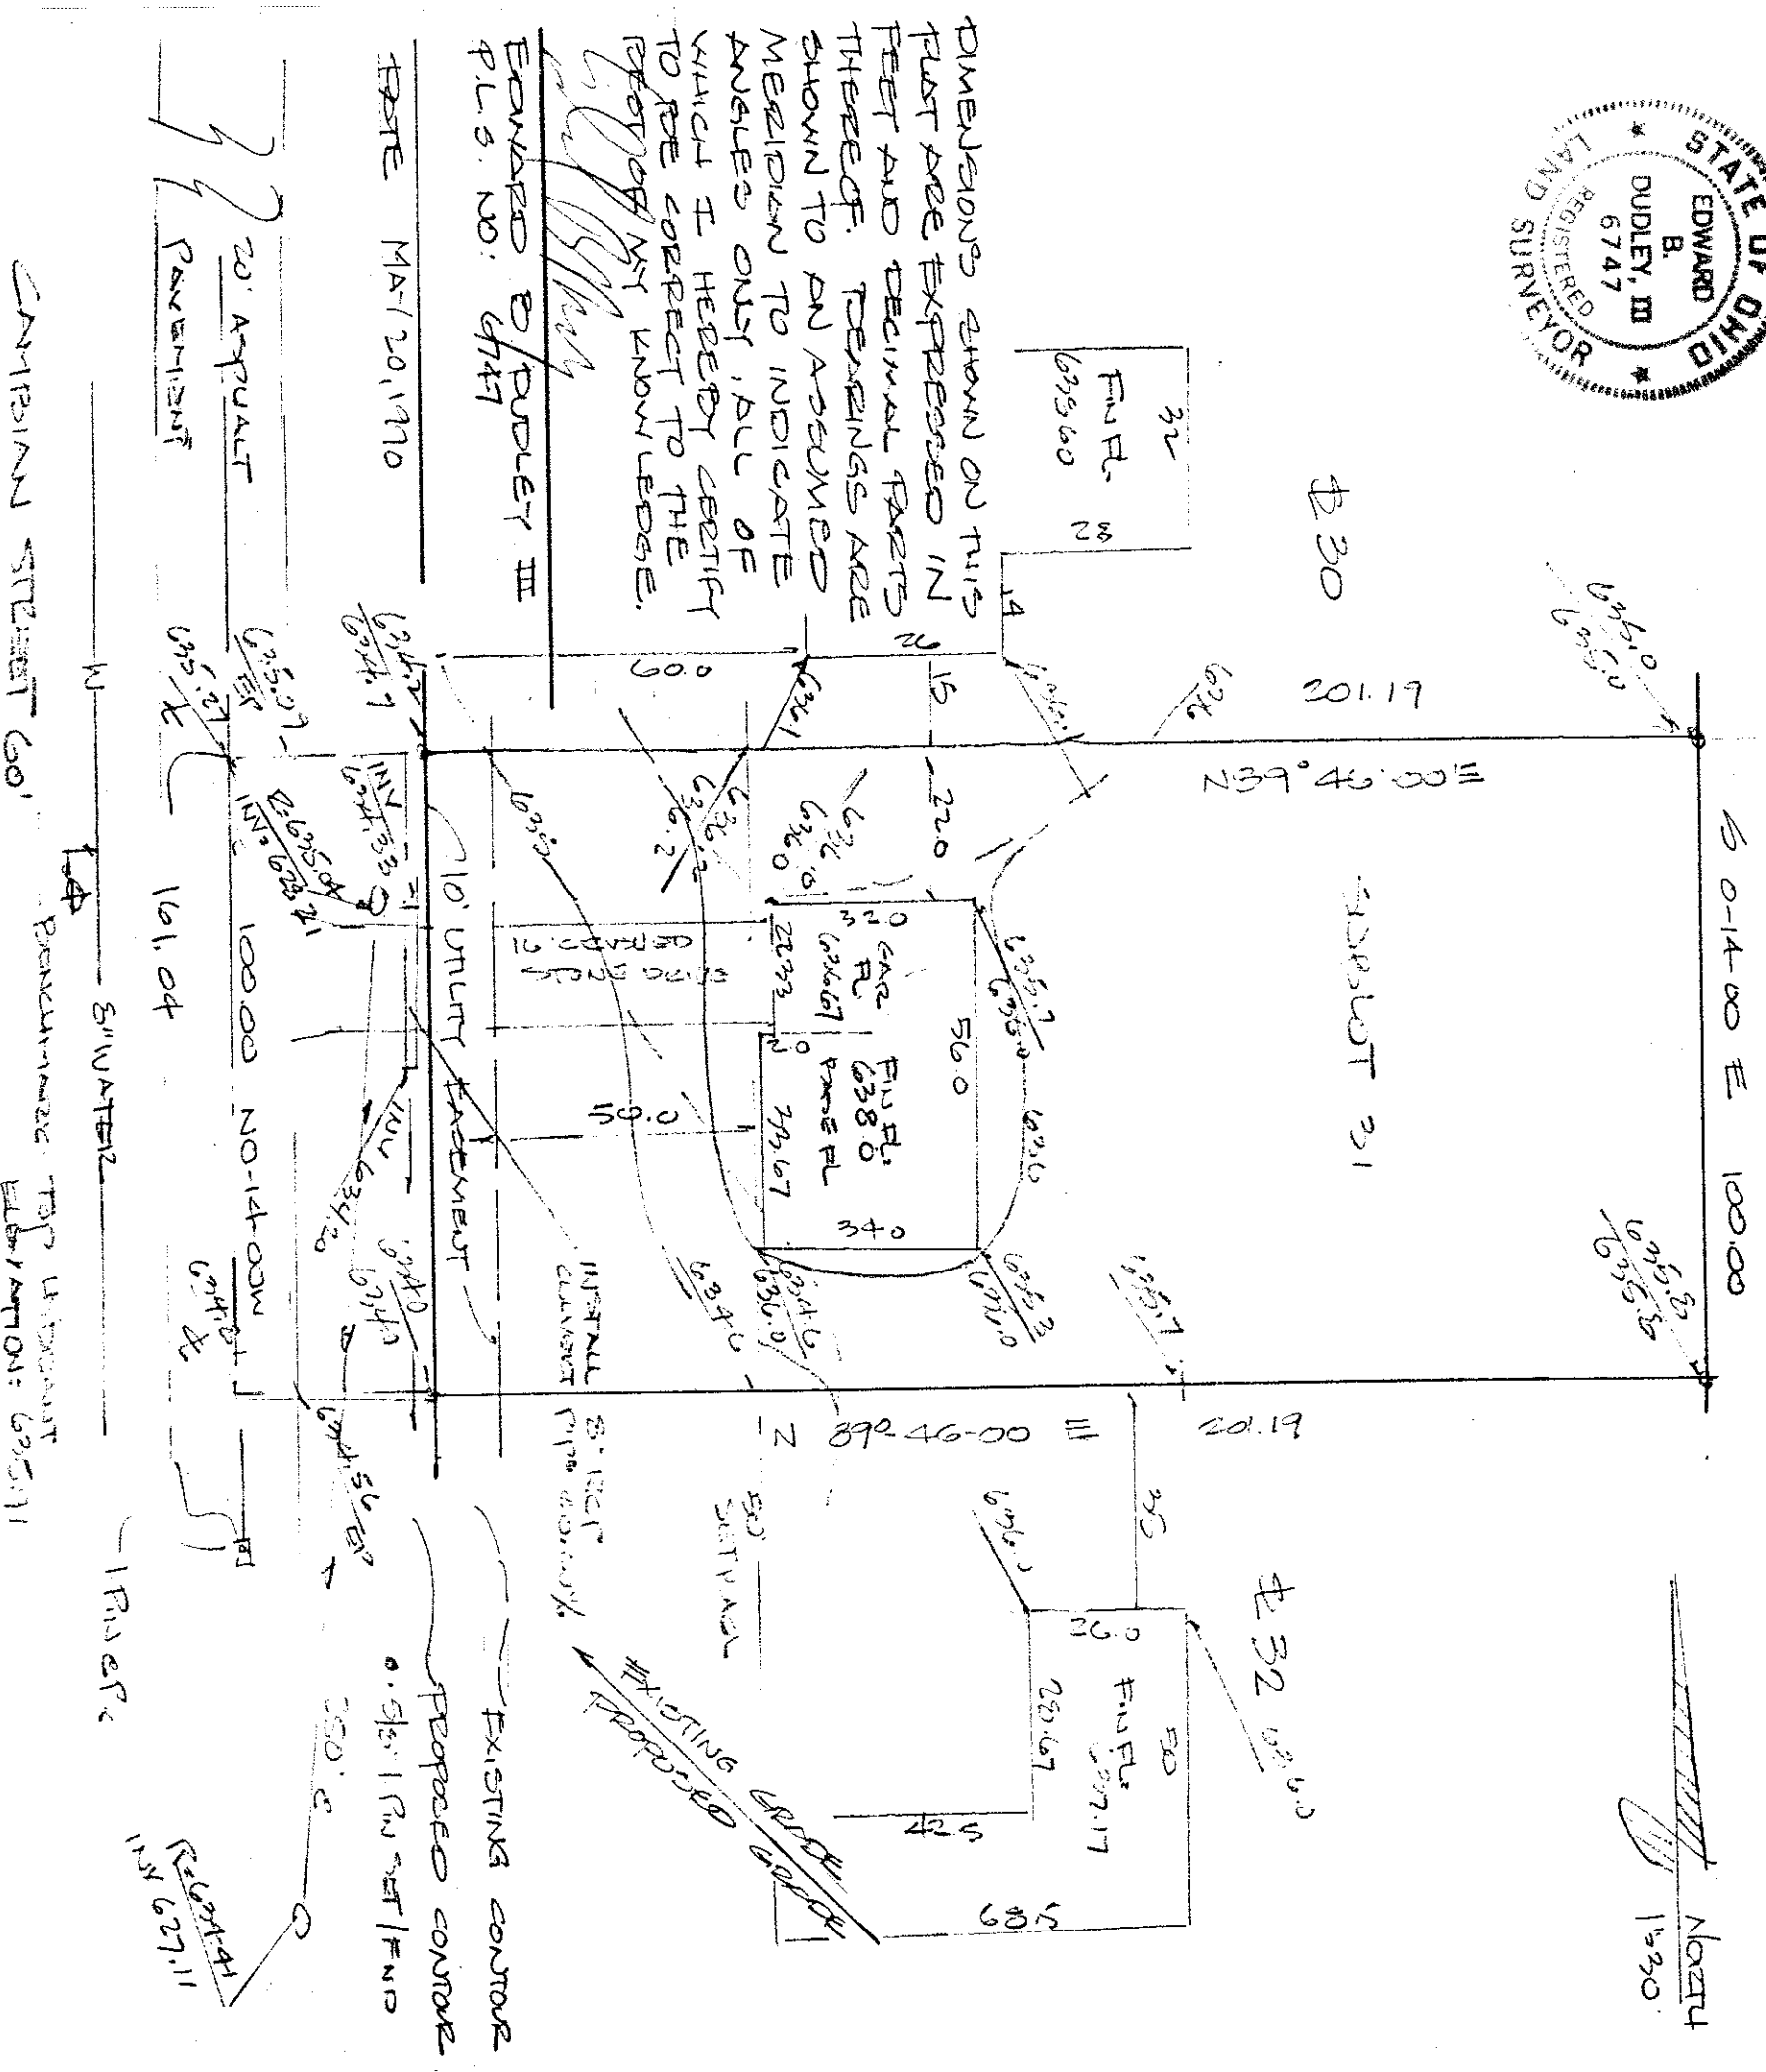

APPROVED  
HARRISON TWP. ZONING  
PERMIT: 12756  
ZONING INSPECTOR: Uk  
MAY 23 1980

THE NORTH COAST LAND SURVEYING CO., INC.  
3286 TALEFORD ROAD  
CHAKER HEIGHTS, OHIO 44120