



SCALE 1" = 30'

SITE PLAN

TED LYNDAL

BEING A PART OF LOT 13, TRACT 4,
IN THE TOWNSHIP OF MADISON COUNTY
OF LAKE STATE OF OHIO.

3 BEDROOM HOME
HYDRAULIC PROFILE
VERT. 1" = 30'

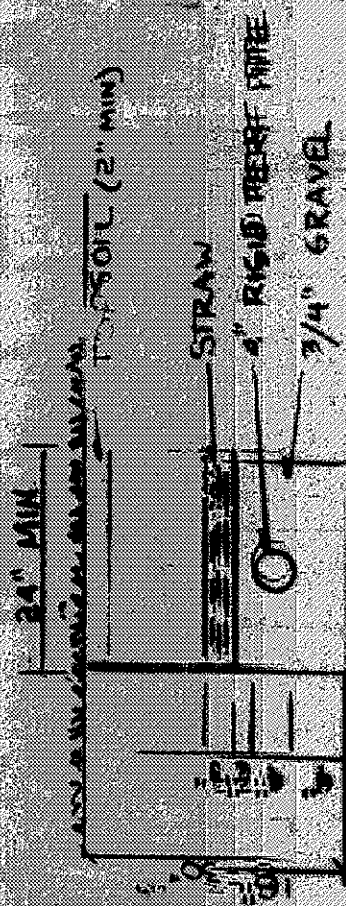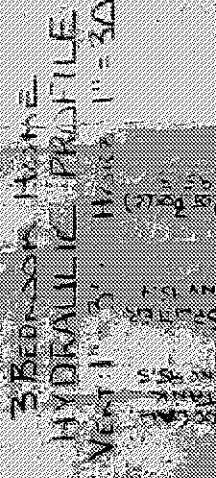

VILLAGE SURVEYING CO.
P.O. Box 10416 Fairport Harbor, OH 44131
(216) 351-1354

Grading Plan Approved
as shown and/or noted
THOMAS P. GILLES, P.E.
Lake County Engineer

By 6/11 Date 5/20/94

APPROVED
MADISON TWP. ENGINEER
MAY 18 1994

DUPLICATION
AREA

LOW YIELD WATER
FIXTURES REQUIRED
ON ALL:

Shower Head
Toilet

- A. To be brought to finished grade
- 1. Septic tank manhole covers
- 2. Splitter box cover
- 3. Distribution box cover
- B. No footer drains or downspouts
to be discharged into septic tanks
- C. All waste water to be discharged into
septic tanks

Reviewed and Accepted
LAKE COUNTY GENERAL HEALTH DISTRICT
Date 5-18-94
JOEL LUCIA, R. S. M. P. H.
Health Commissioner
BY J. L. Lucia

I, the undersigned hereby certify that
this topography, indicated by 1" contours
and elevations shown herein represent an
actual field survey made by me on March 15, 1994
and that the elevations were taken at
appropriate intervals and that as of the

J. M. Coffey, P.E.
APRIL 20 1994

SEWAGE DISPOSAL PERMIT MUST BE
OBTAINED BY A LAKE COUNTY LICENSED
INSTALLER BEFORE INSTALLATION IS
STARTED.