
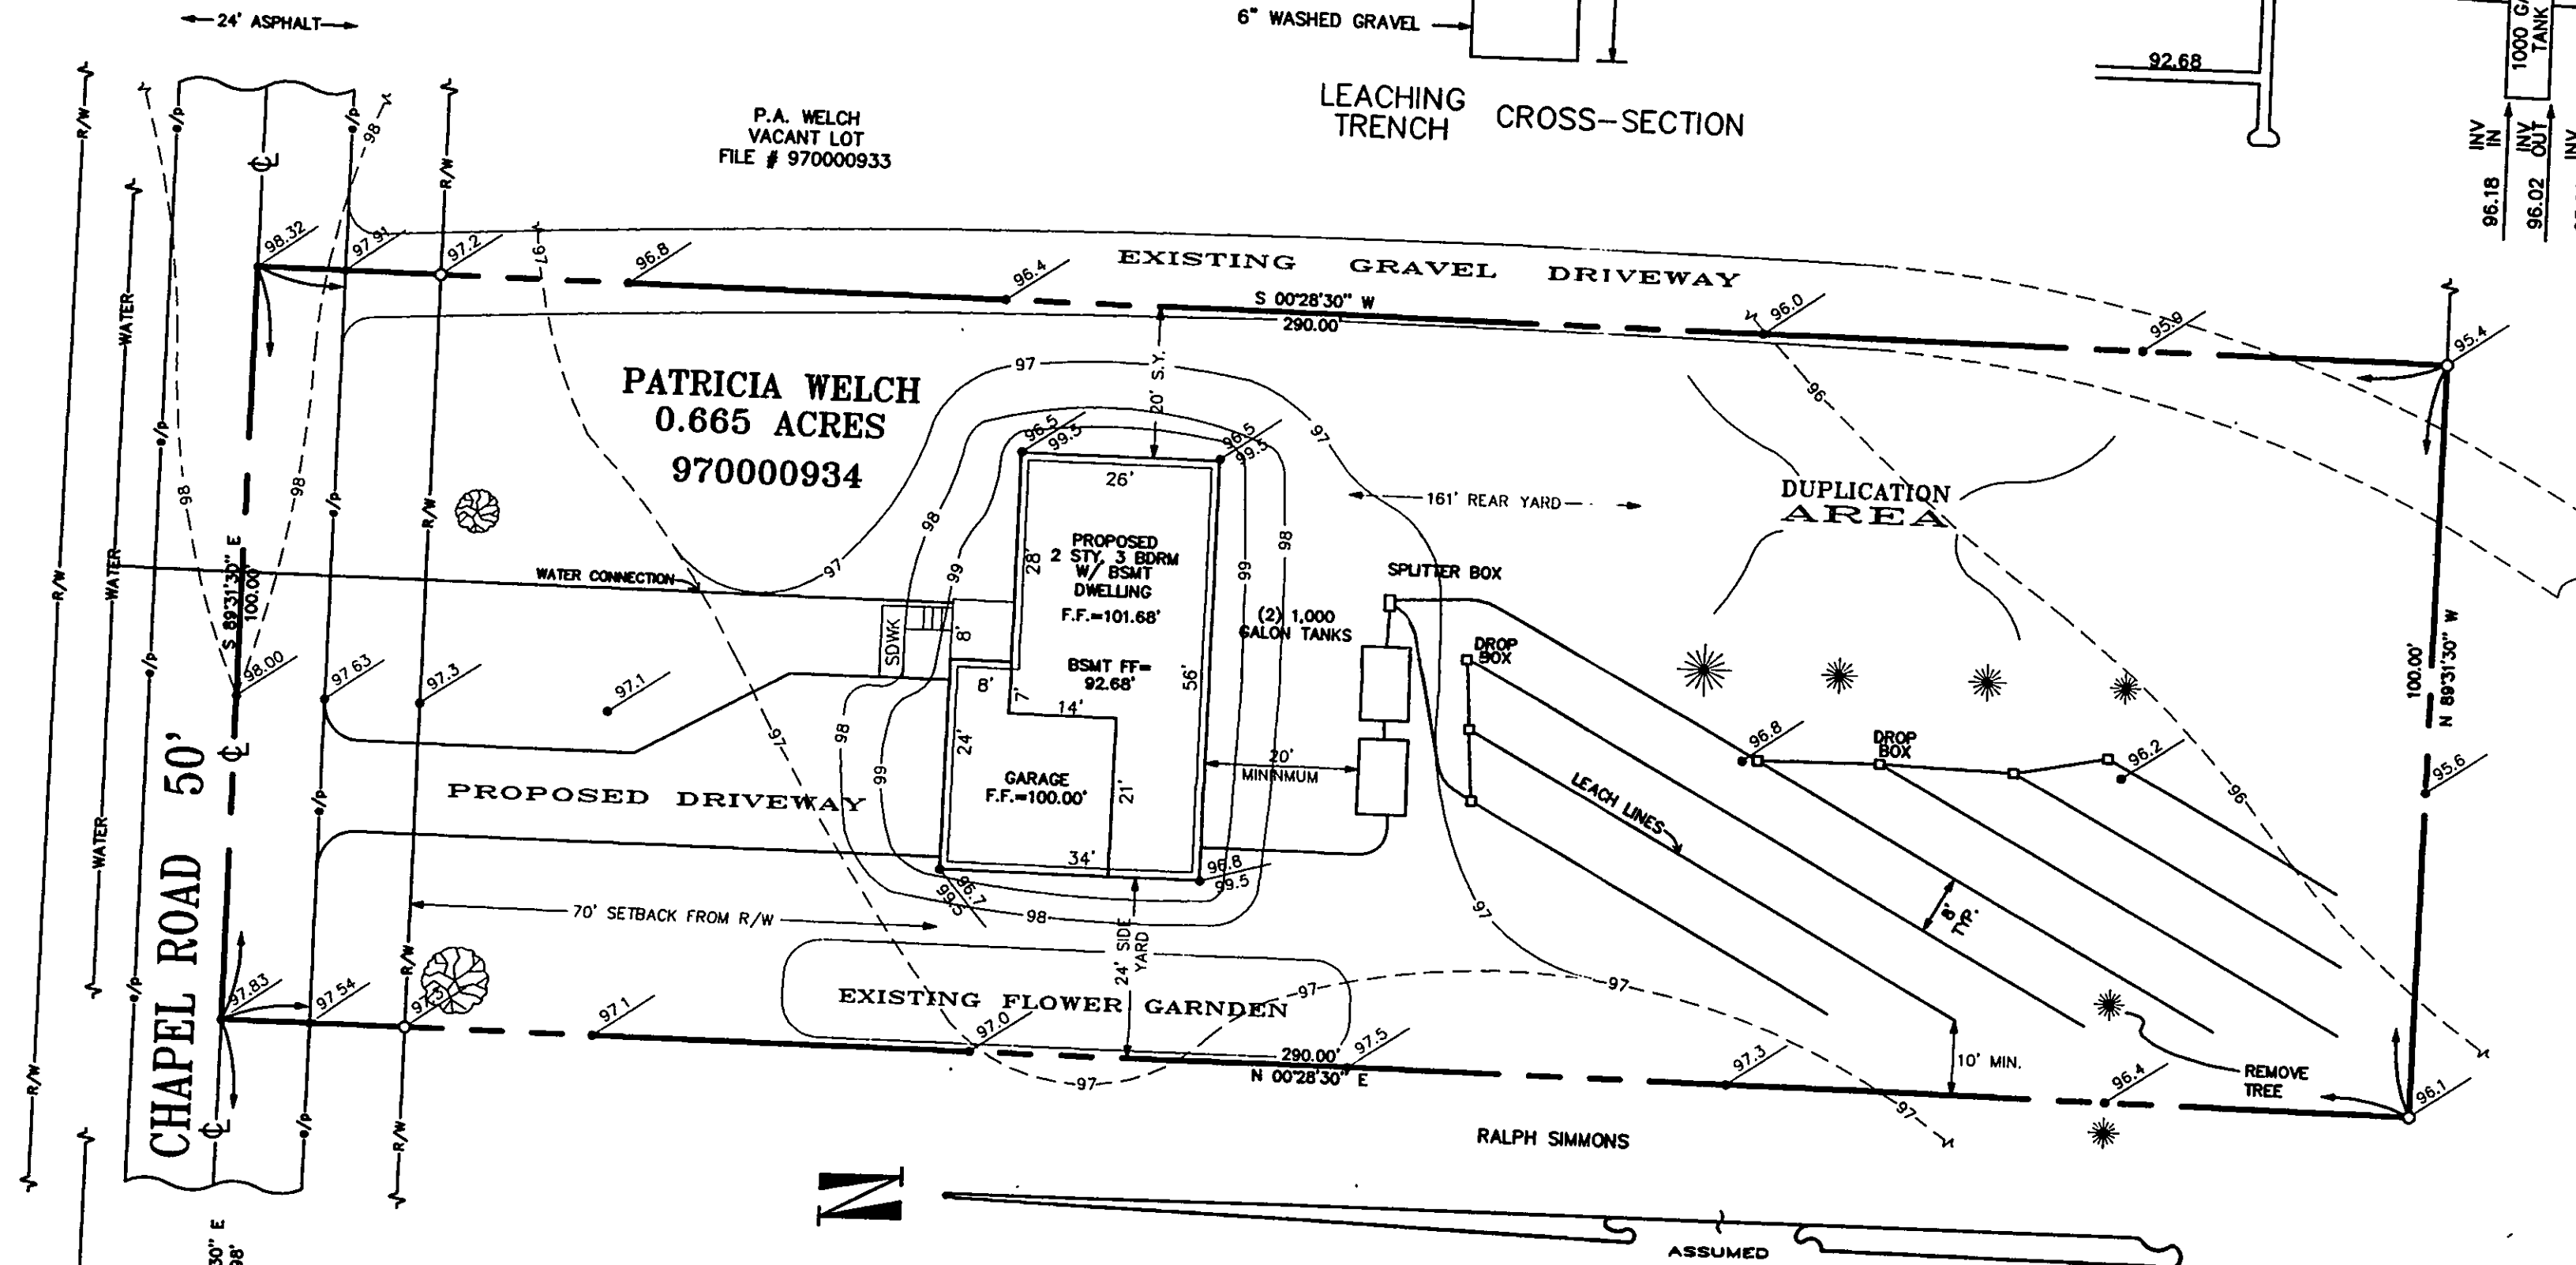
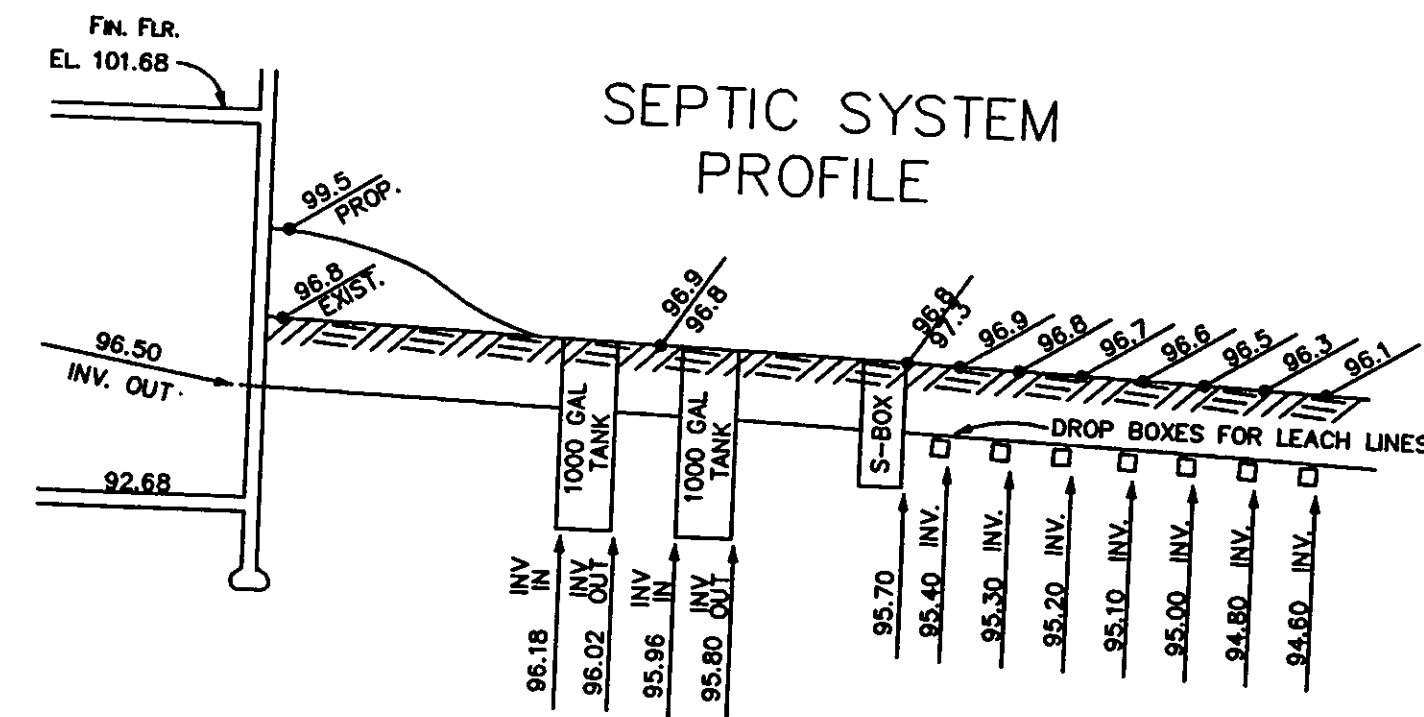


I, THE UNDERSIGNED, DO HEREBY CERTIFY THAT THE TOPOGRAPHY SHOWN HEREON, INDICATED BY ONE FOOT CONTOURS, REPRESENTS AN ACTUAL FIELD TOPOGRAPHIC SURVEY MADE BY ME, AND THAT THE ELEVATIONS AS SHOWN HEREON EXISTED ON THE 2nd DAY OF APRIL NINETEEN HUNDRED AND NINETY SEVEN.

James M. Peter

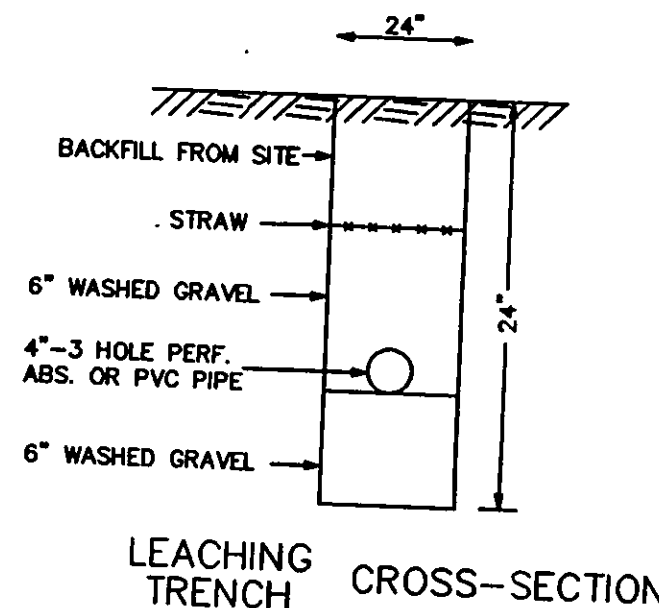


SITE IMPROVEMENT PLAN FOR **DAVE WELCH**

THE PROPERTY OF PATRICIA WELCH
DOCUMENT FILE NUMBER 970000934

BEING A PART OF LOTS 8 & 9
TRACT 3 OF THE TOWNSHIP OF MADISON
COUNTY OF LAKE, STATE OF OHIO

3 APRIL 1997 SCALE 1 In. = 20 ft.


- LEGEND**
- ROAD RIGHT OF WAY
 - PROPERTY LINE
 - CENTERLINE OF ROAD
 - 1/2" Ø IRON REBAR SET (CAPPED "PETER 6420")
 - IRON PIN FOUND
 - EXISTING CONTOUR ELEVATION
 - PROPOSED CONTOUR ELEVATION
 - EXISTING ELEVATION
 - PROPOSED ELEVATION
 - EXISTING EVERGREEN TREE
 - EXISTING HARDWOOD TREE

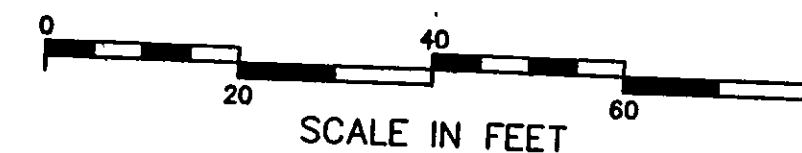

Jim Peter Land Survey
4759 Crosby-Cook Road
Rome, Ohio 44085
(216) 294-2187

Grading Plan Approved
as shown and/or noted
THOMAS P. GILLES, P.E.
Lake County Engineer

By *GH* Date *7-1-98*

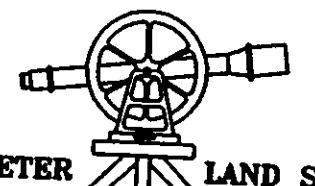

JIM PETER LAND SURVEY
APPROVED
MADISON TOWNSHIP ZONING
DATE *7/1/98*
BY *Jim 15853*



James M. Peter
JAMES M. PETER
REGISTERED LAND SURVEYOR - 6420

REVIEWED AND ACCEPTED
LAKE COUNTY GENERAL
HEALTH DISTRICT

Date *6/20/98* BY *Drill*

SEWAGE DISPOSAL PERMIT MUST BE
OBTAINED BY A LAKE COUNTY LICENSED
INSTALLER BEFORE INSTALLATION IS
STARTED.

DWG # 970403