


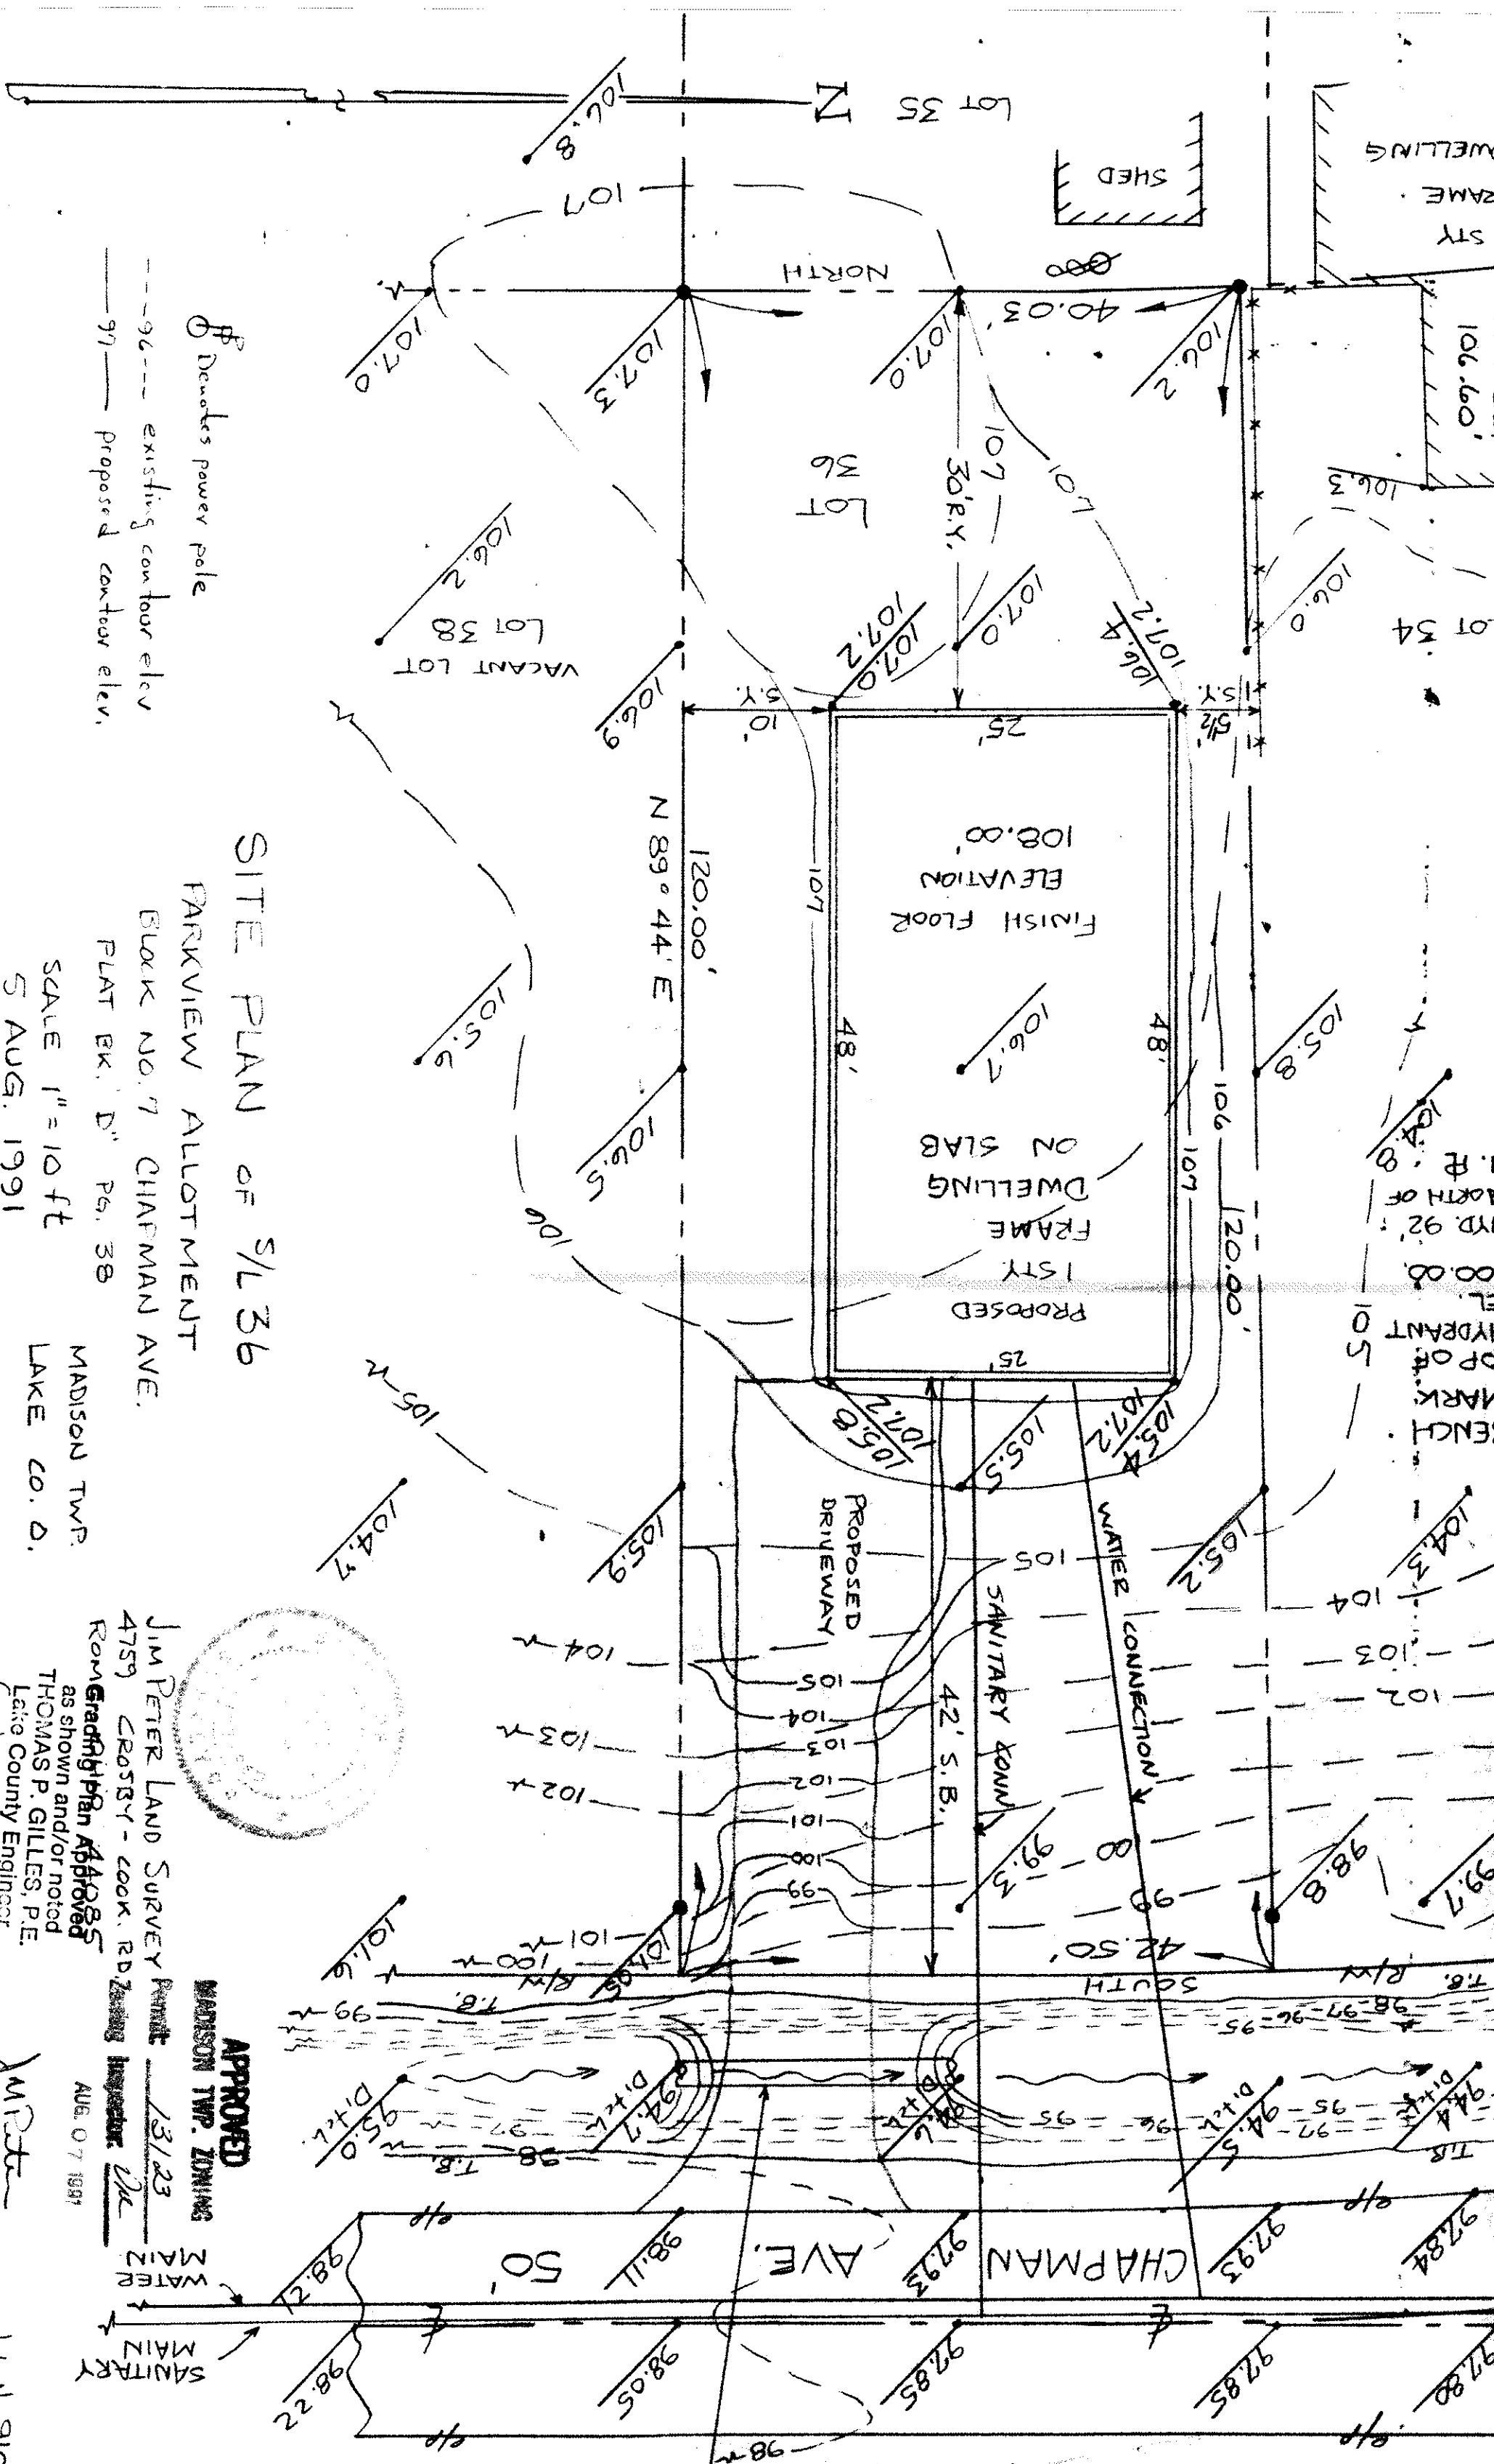

SITE PLAN OF S/L 36

PARKVIEW ALLOTMENT

BLOCK NO. 7 CHAPMAN AVE.


PLAT BK. D" PG. 38

SCALE 1"=10 ft

5 AUG. 1991

MADISON TWP.

LAKE CO. O.

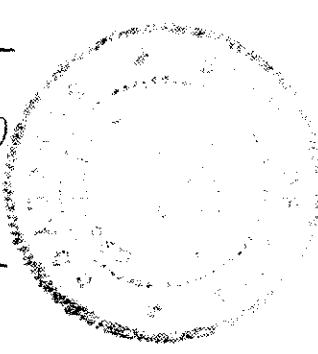

APPROVED

MADISON TWP. ZONING

WATER MAIN

SANITARY MAIN

JIM PETER LAND SURVEY PERMIT 13/23
 4759 CROSBY - COOK RD ZONING INSPECTOR *WAG*
 Rem Grading Plan Approved
 as shown and/or noted
 THOMAS P. GILLES, P.E.
 Lake County Engineer
 AUG. 07 1991

Job No 910807