


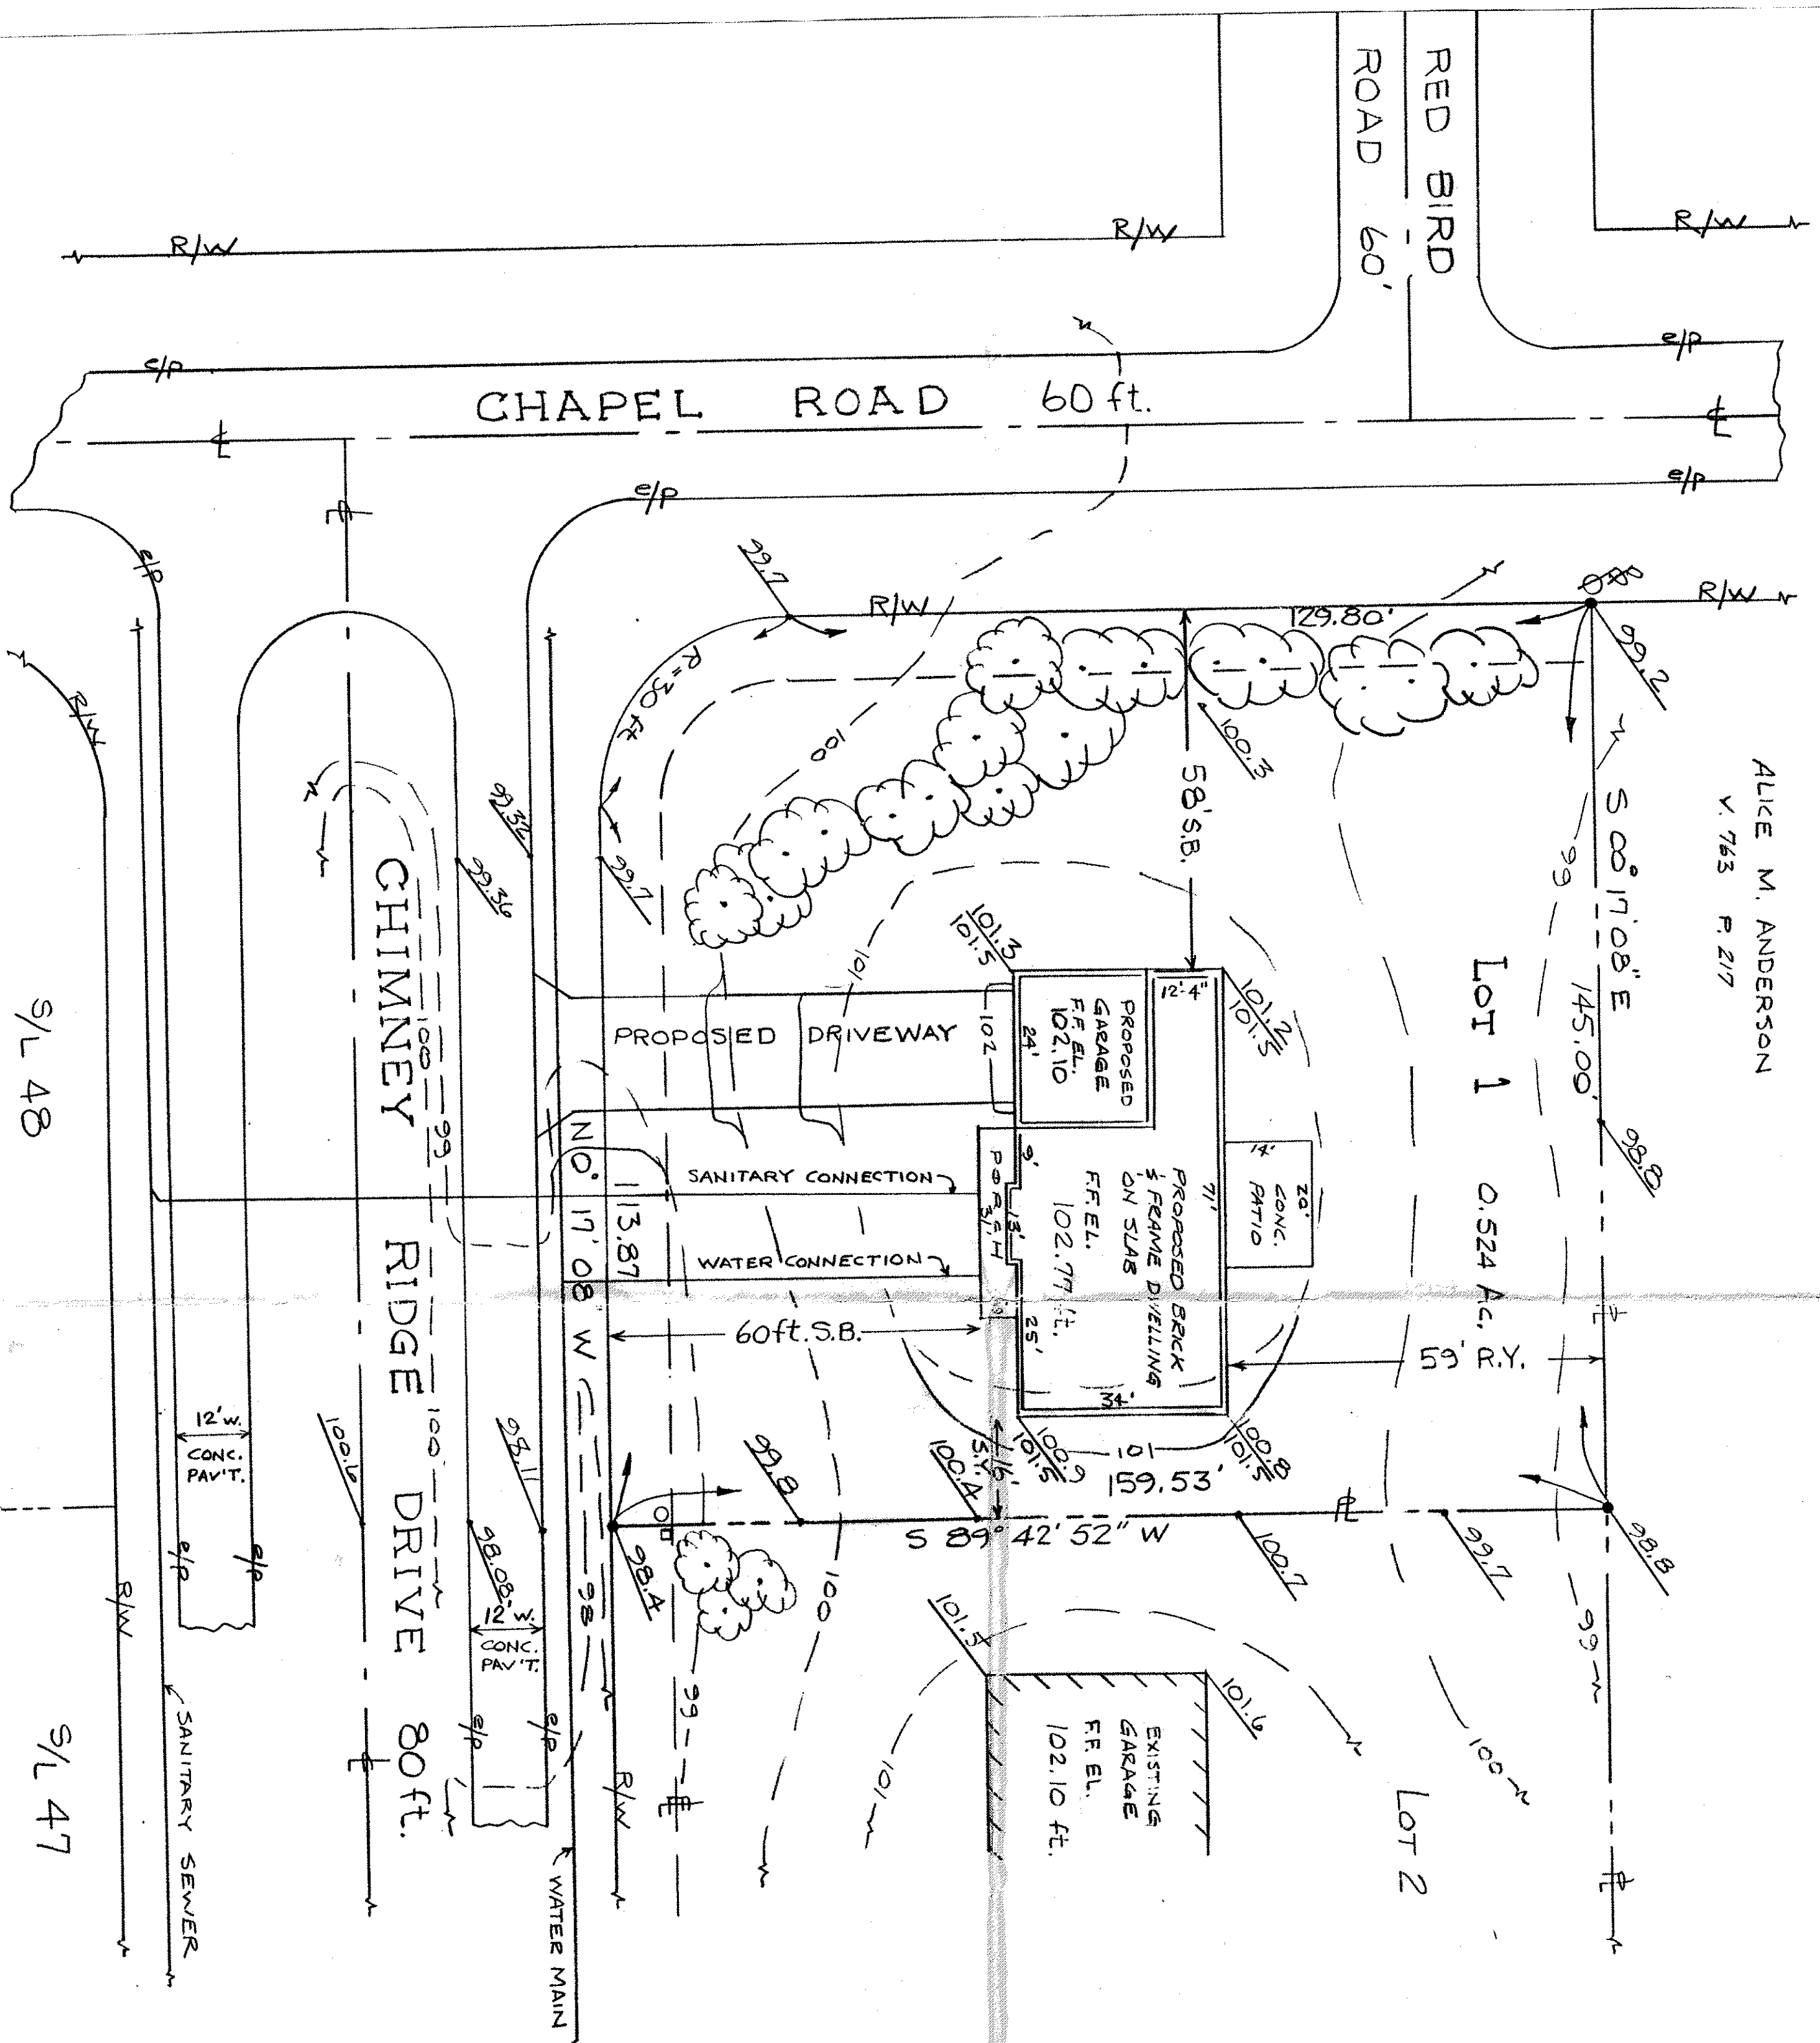


ALICE M. ANDERSON
V. 763 P. 217

SITE PLAN

FOR
DON WHITEHOUSE
SUBLOT NO. 1 OF
CHIMNEY RIDGE SUBDIVISION
PART OF LOT 11, TRACT 3 OF
MADISON TOWNSHIP, LAKE COUNTY, O.
15 DECEMBER 1995

SCALE 1" = 20 ft.

JIM PETER LAND SURVEY
4759 CROSBY-COOK RD.
ROME, OHIO 44085
TELE. (216) 294-2187

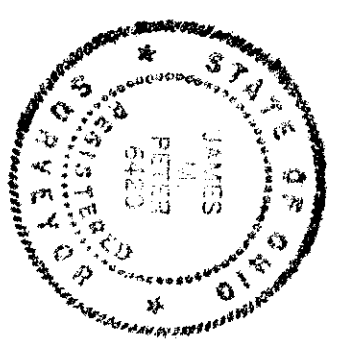

JP

Grading Plan Approved
to show and locate
THOMAS P. GILLES, Inc.
LENO County Engineer
6314 Dec 14/96

APPROVED
MADISON TOWNSHIP ZONING
DEC 26 1995
PERMIT # 14820
ZONING INSPECTOR