


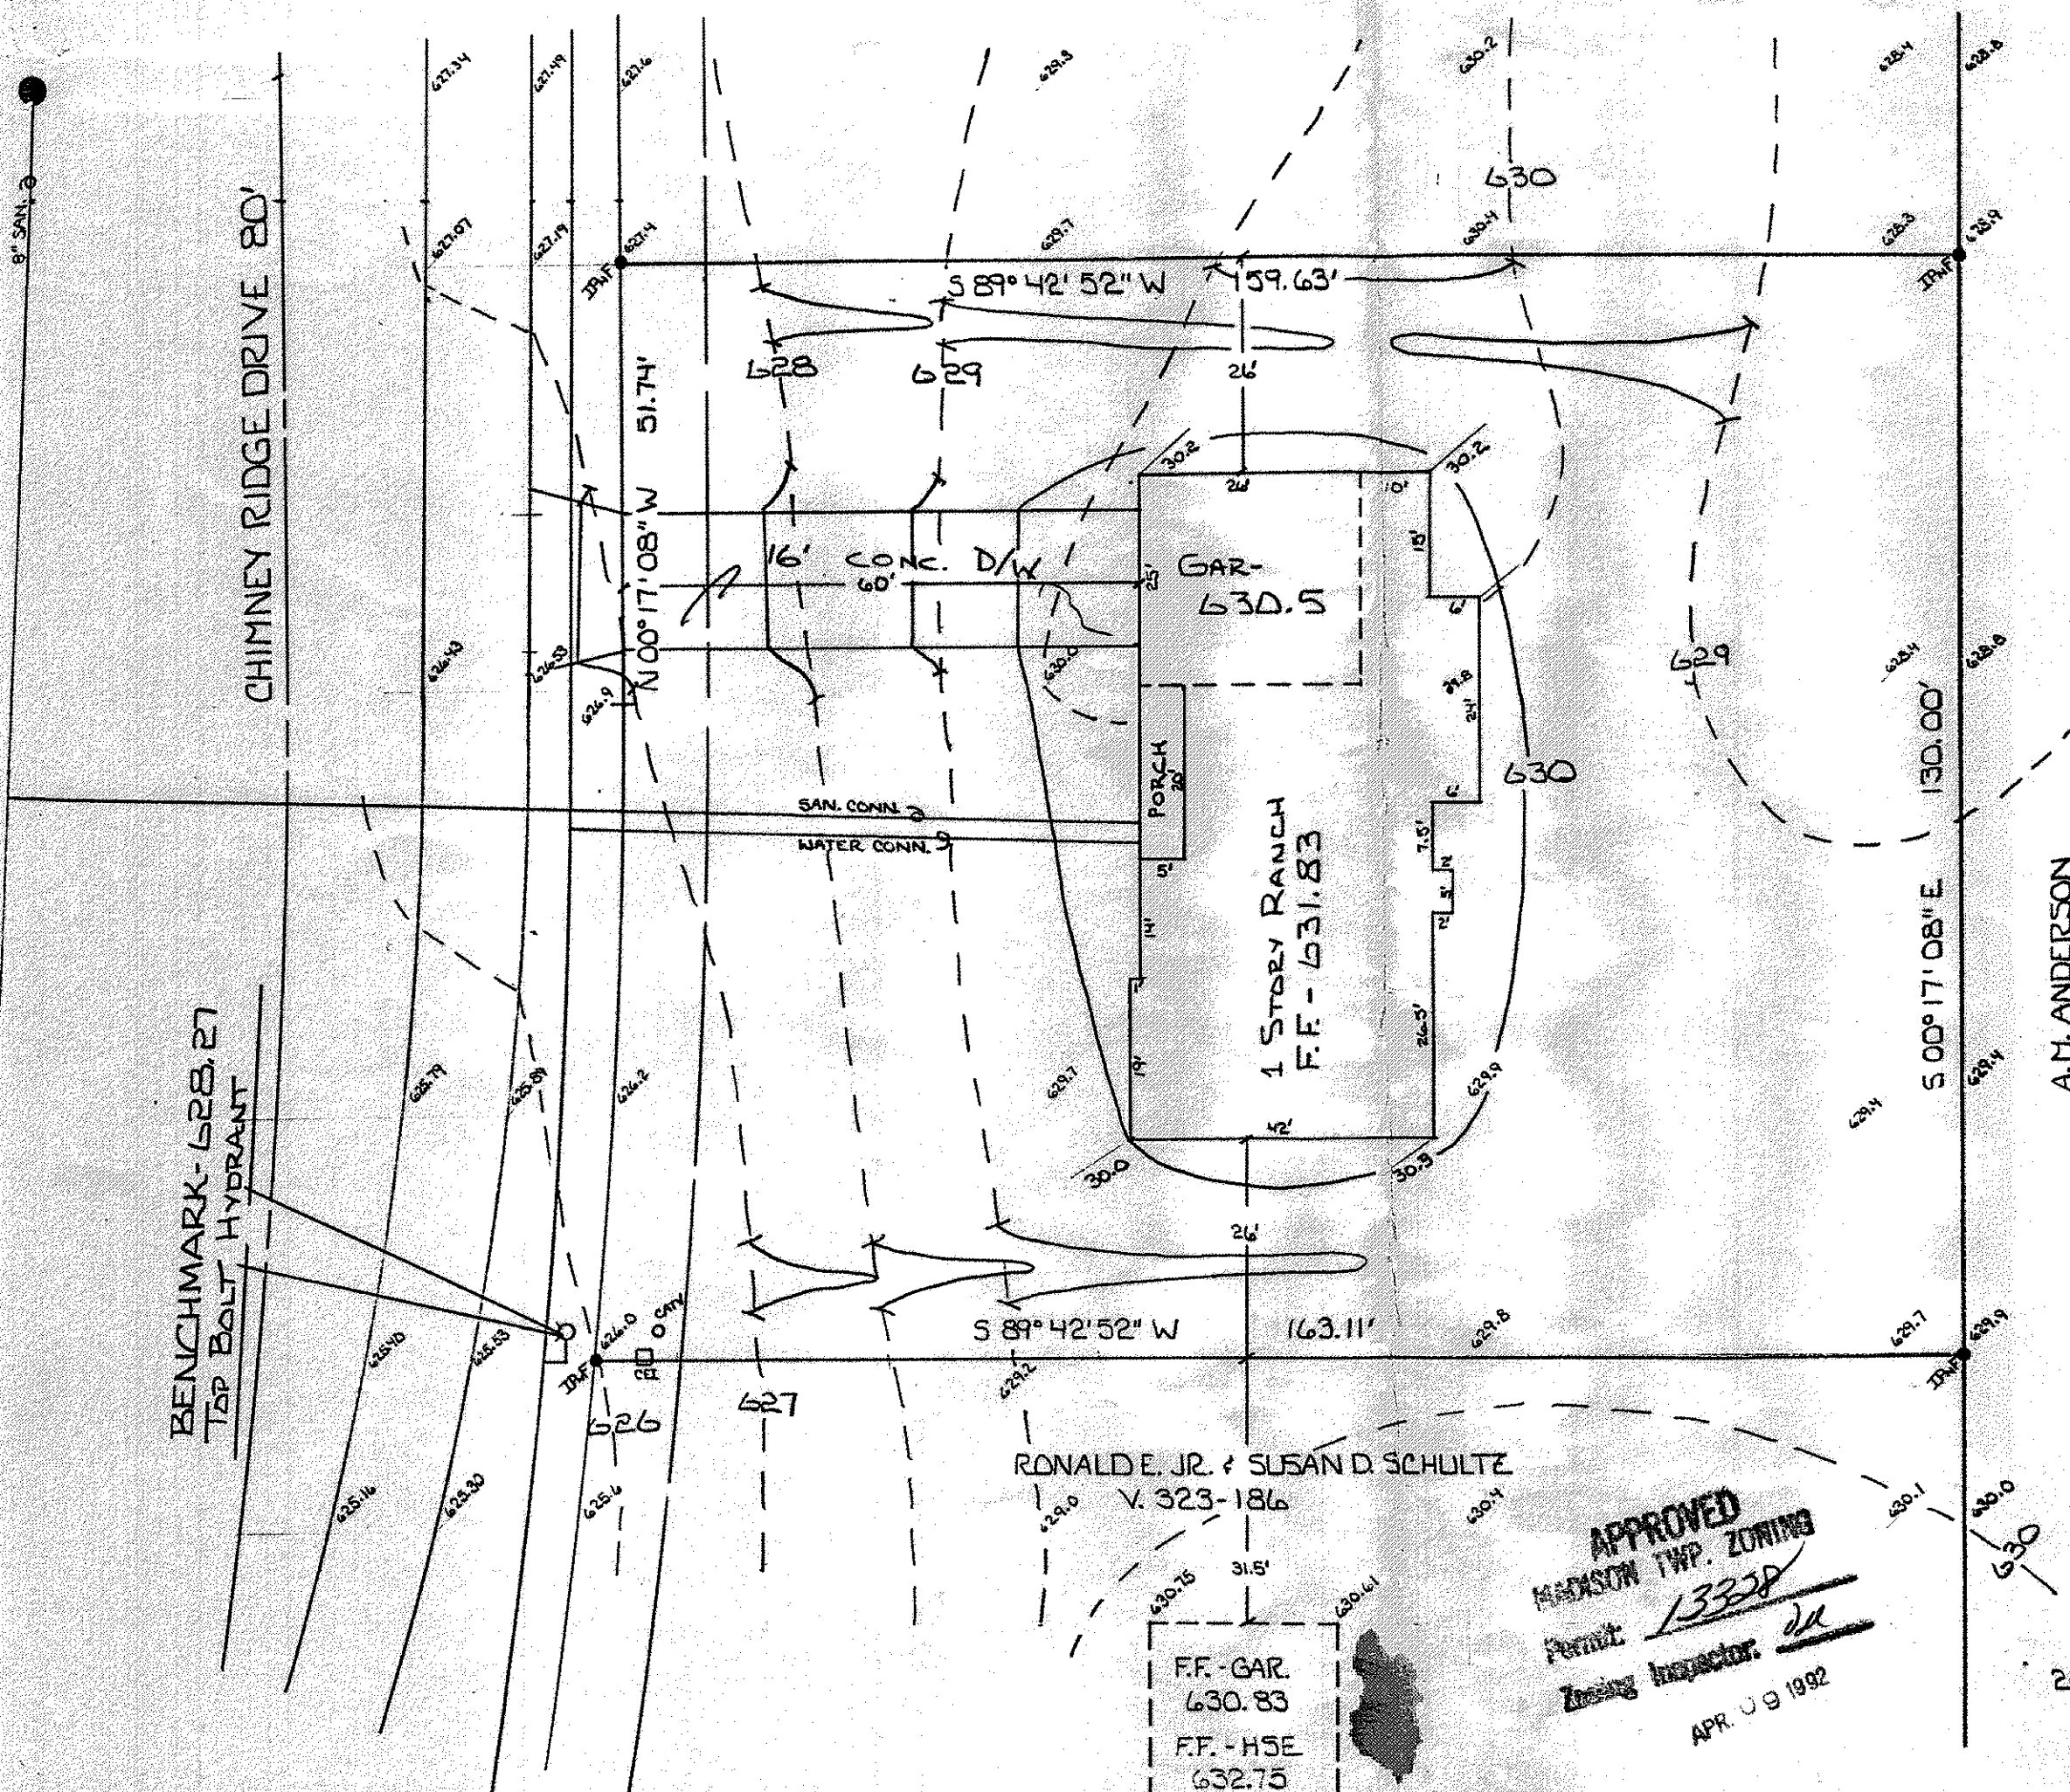

SITE PLAN


FOR
THE PERDUE'S
BEING SUBLT No. 2 IN THE CHIMNEY
RIDGE SUBDIVISION IN THE TOWNSHIP
OF MADISON, COUNTY OF LAKE, STATE
OF OHIO.

VOL. 401-778
JAMES & JOANNE PERDUE

EXIST.
PROP.

EXIST.
PROP.

1" = 20'

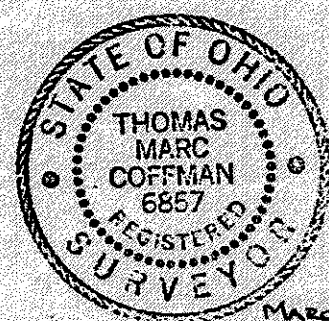

MARCH 26, 1992

I, the undersigned hereby certify that
this topography, indicated by 1' contours,
and elevations shown hereon represent an
actual field survey made by me on MARCH 6, 1992
and that the elevations were taken at
appropriate intervals and that as of that
date they existed as indicated hereon.

Grading Plan Approved
as shown and/or indicated by *Thomas P. Gillette*
THOMAS P. GILLETTE
Lake County Engineer

By *TH* Date 4/15/92

APPROVED
MADISON TWP. ZONING
Permit: 1333P
Zoning Inspector: *de*
APR 09 1992

VILLAGE SURVEYING CO.
202 THIRD ST., FAIRPORT HARBOR, OHIO 44071
(216) 357-1359

RONALD E. JR. & SUSAN D. SCHULTZ
V. 323-186

F.F. - GAR
630.83
F.F. - HSE
632.75