

SITE PLAN

FOR

KEN CAIN

BEING SUBLOTS 40 & 41 OF THE
CHIMNEY RIDGE SUBDIVISION, IN
THE TOWNSHIP OF MADISON COUNTY
OF LAKE STATE OF OHIO.

J.D. & S.L. CAPEL
VOL. 276-122

JOHN T. VENABLE
VOL. 70-459



S/L 41 - 0.561 AC.

S/L 42

S/L 40 - 0.561 AC.

S/L 39

THE MADISON COUNTRY CLUB
VOL. 632, PG. 582

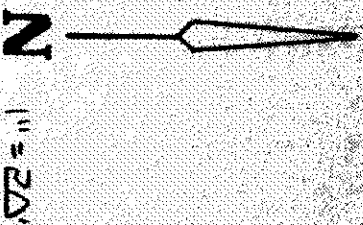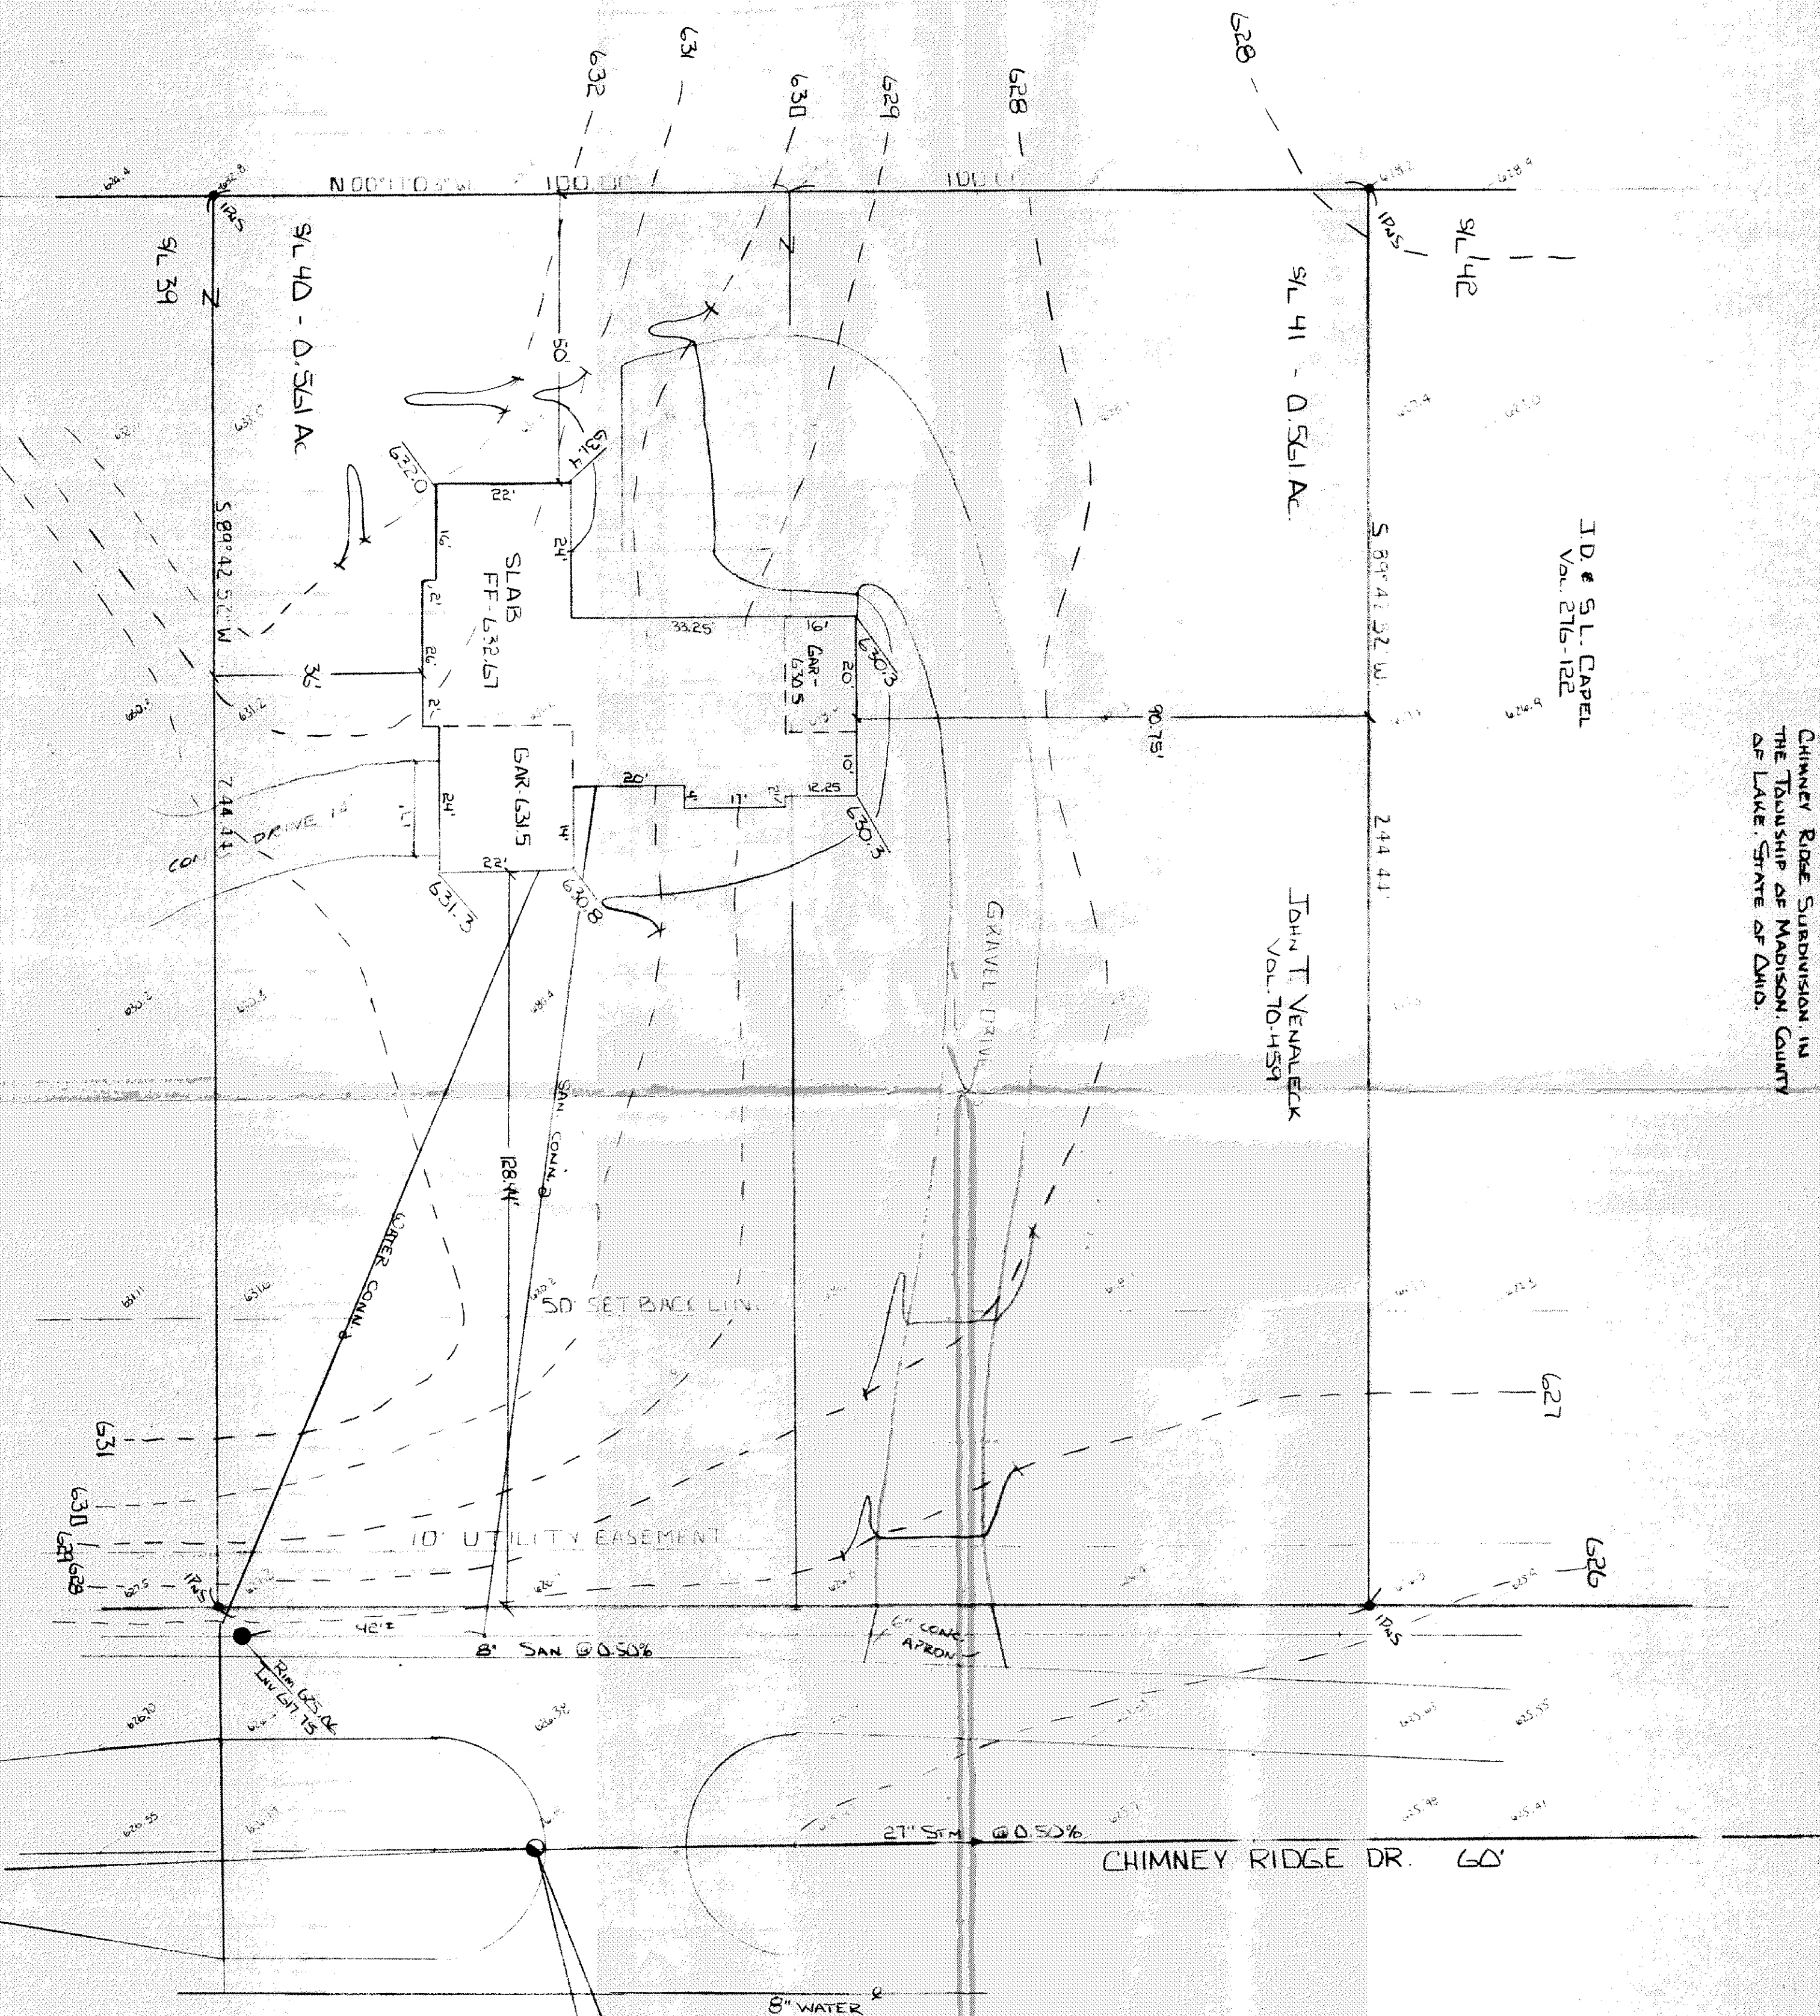


EAST
PROT

EAST
PROT

Point
#183225

BENCHMARK-624.61
N.R.M. STM M.H.

Grading Plan Approved
as shown and/or noted
THOMAS P. GILLES, P.E.
Lake County Engineer
GJH Date 6/16/83

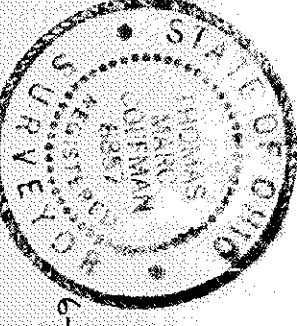

THIS PLAN WAS PREPARED BY ME AND IS
ACCURATE TO THE BEST OF MY KNOWLEDGE
AND BELIEF.

Thomas P. Gilles, P.E.