


EXIST
PROF



CHIMNEY RIDGE DRIVE 80'

SITE PLAN
FOR
DAVID DE LONG

BEING S/L 27 OF THE CHIMNEY RIDGE
SUBDIVISION, TOWNSHIP OF MADISON,
COUNTY OF LAKE, STATE OF OHIO.

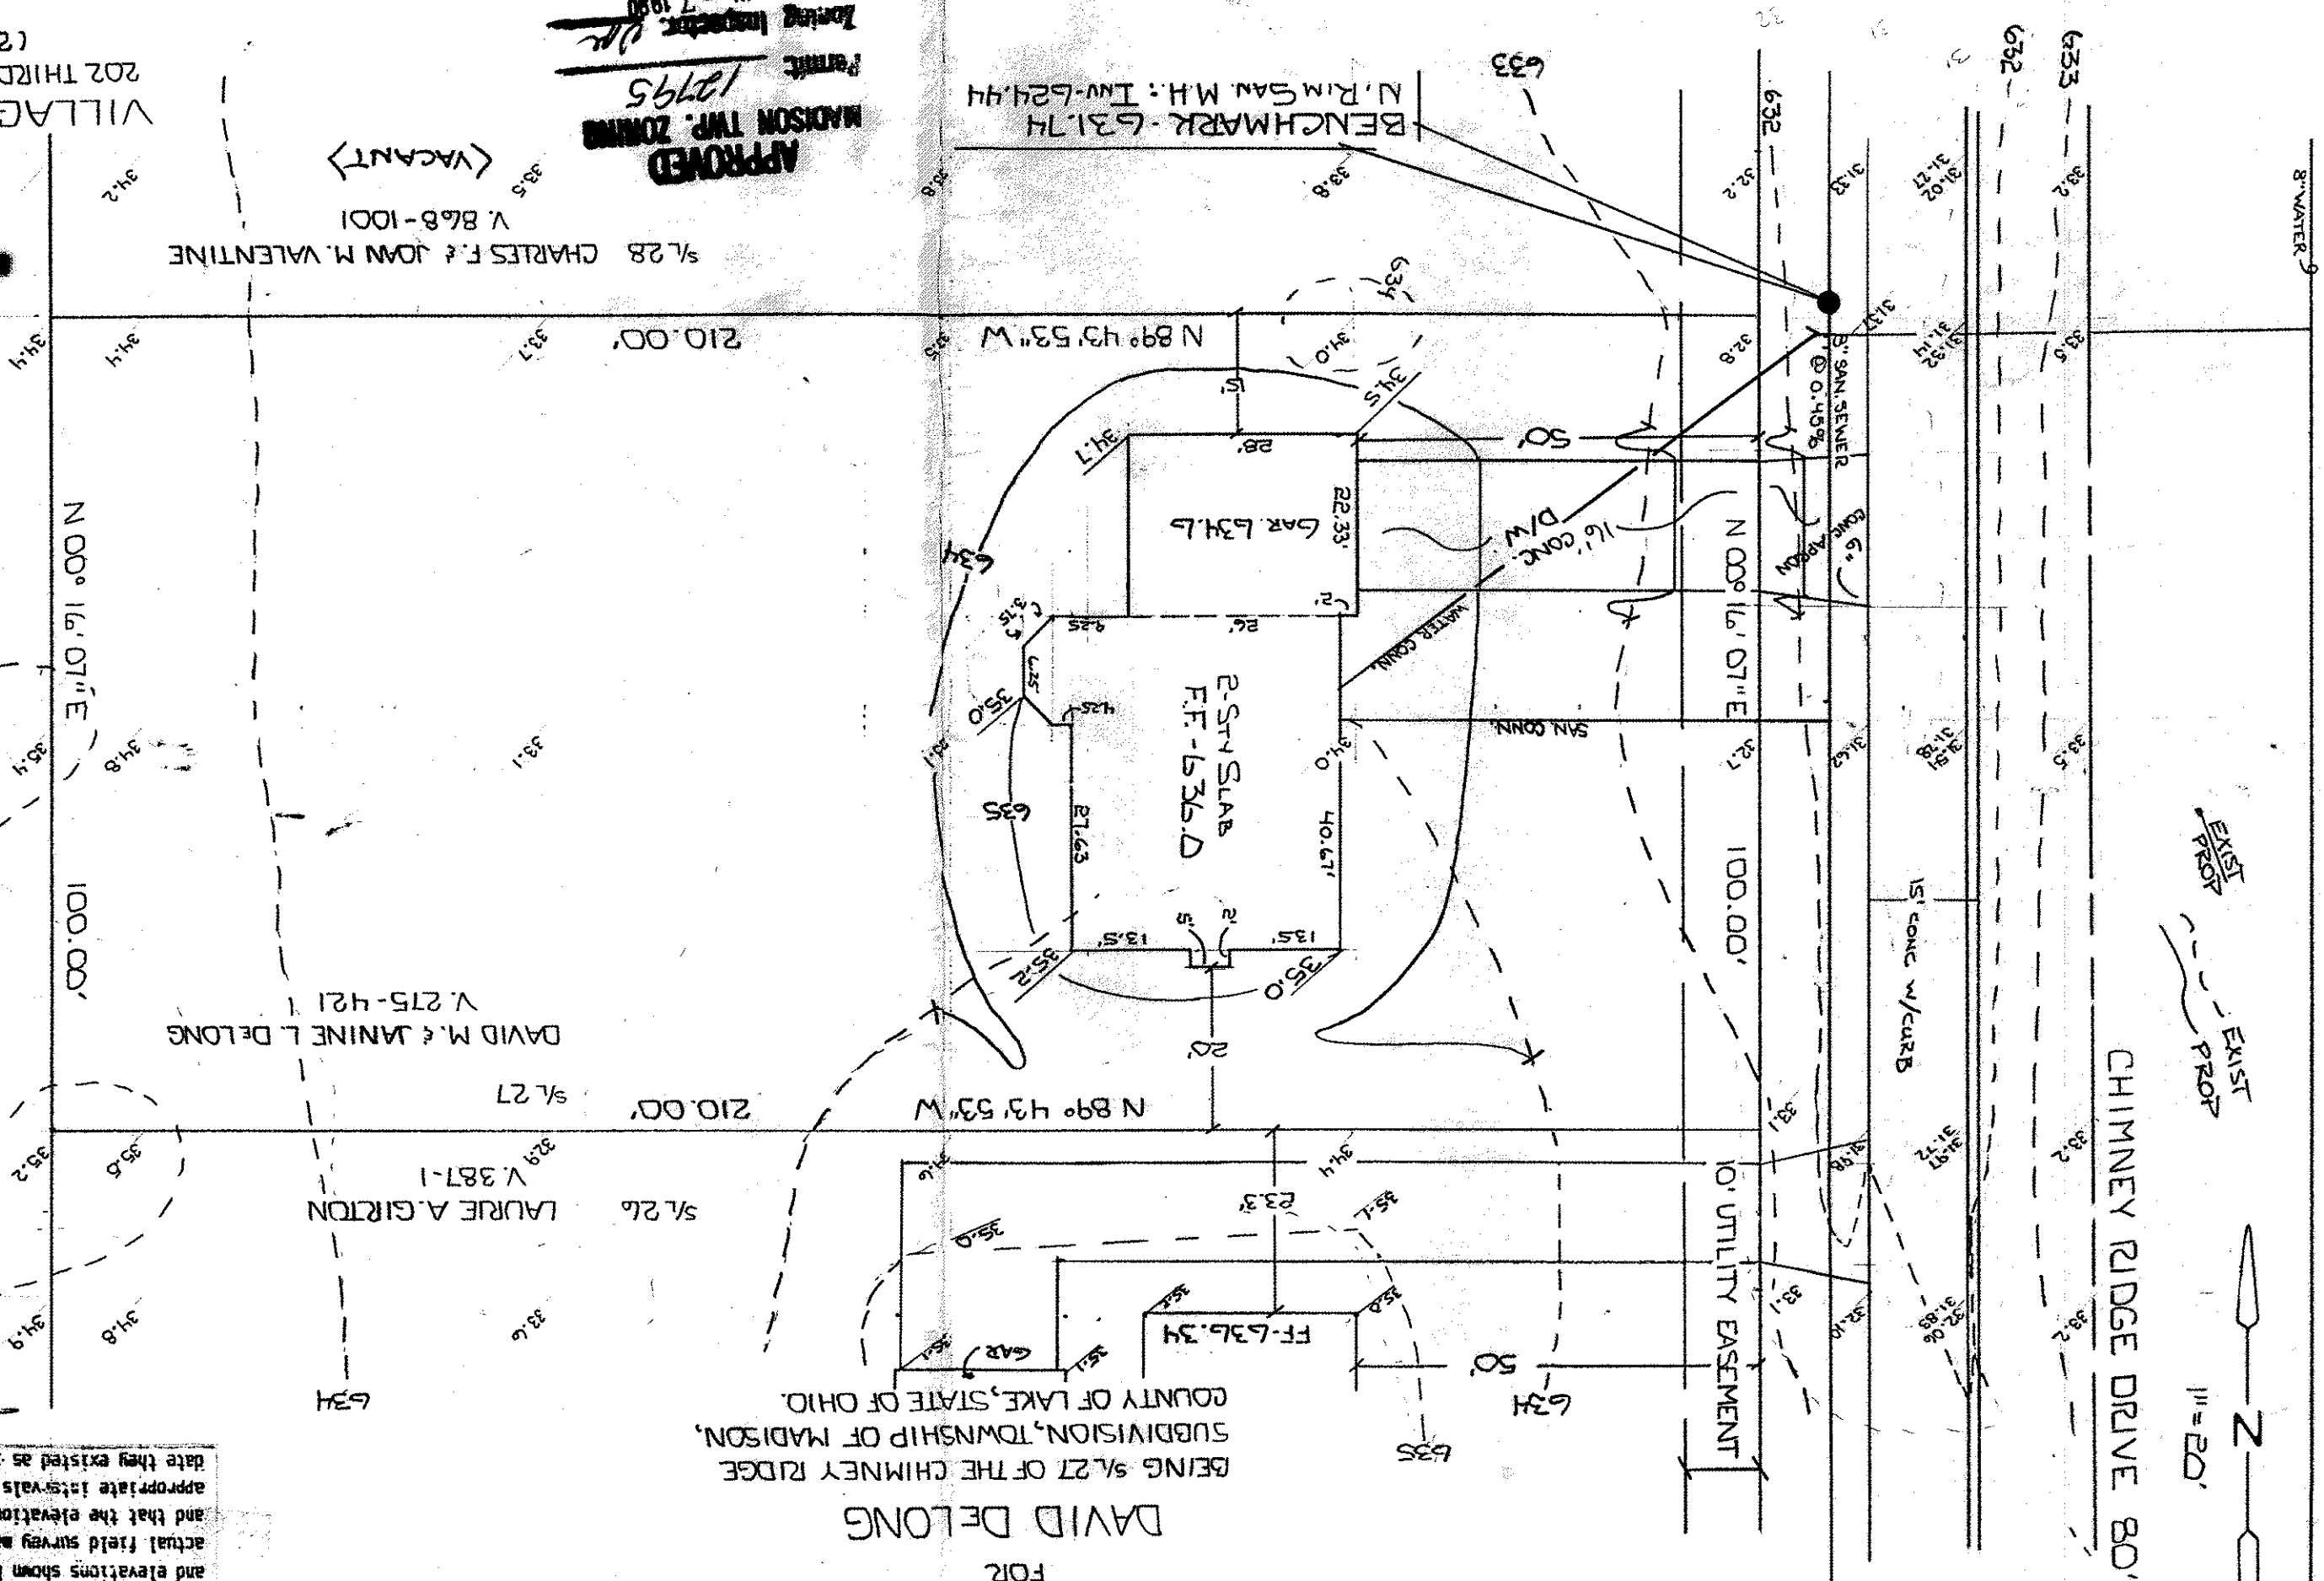

DAVID M. & JANINE L. DE LONG
S/L 27
V. 275-421

LAURIE A. GILTON
S/L 26
V. 387-1

S/L 28 CHARLES F. & JOAN M. VALENTINE
V. 868-1001

(VACANT)

APPROVED
MADISON TWP. ZONING
12795

Permit
Zoning Inspector
JUN 27 1990

BENCHMARK - 631.74
N. RIM SAN. M.H.: INV. - 624.44

THE MADISON GOLF & COUNTRY CLUB CO.
V. 123-552

Grading Plan Approved
as shown and/or noted
THOMAS P. GILES, P.E.
Lake County Engineer
Date 6/29/90



J. M. COFFMAN
NO. 6857

I, the undersigned hereby certify that
this topography, indicated by 1' contours,
and elevations shown hereon represent an
actual field survey made by me on 6-12-90
and that the elevations were taken at
appropriate intervals and that as of that
date they existed as indicated hereon.

VILLAGE SURVEYING CO.
202 THIRD ST. FAIRPORT HARBOR OH. 44077
(216) 357-1359