



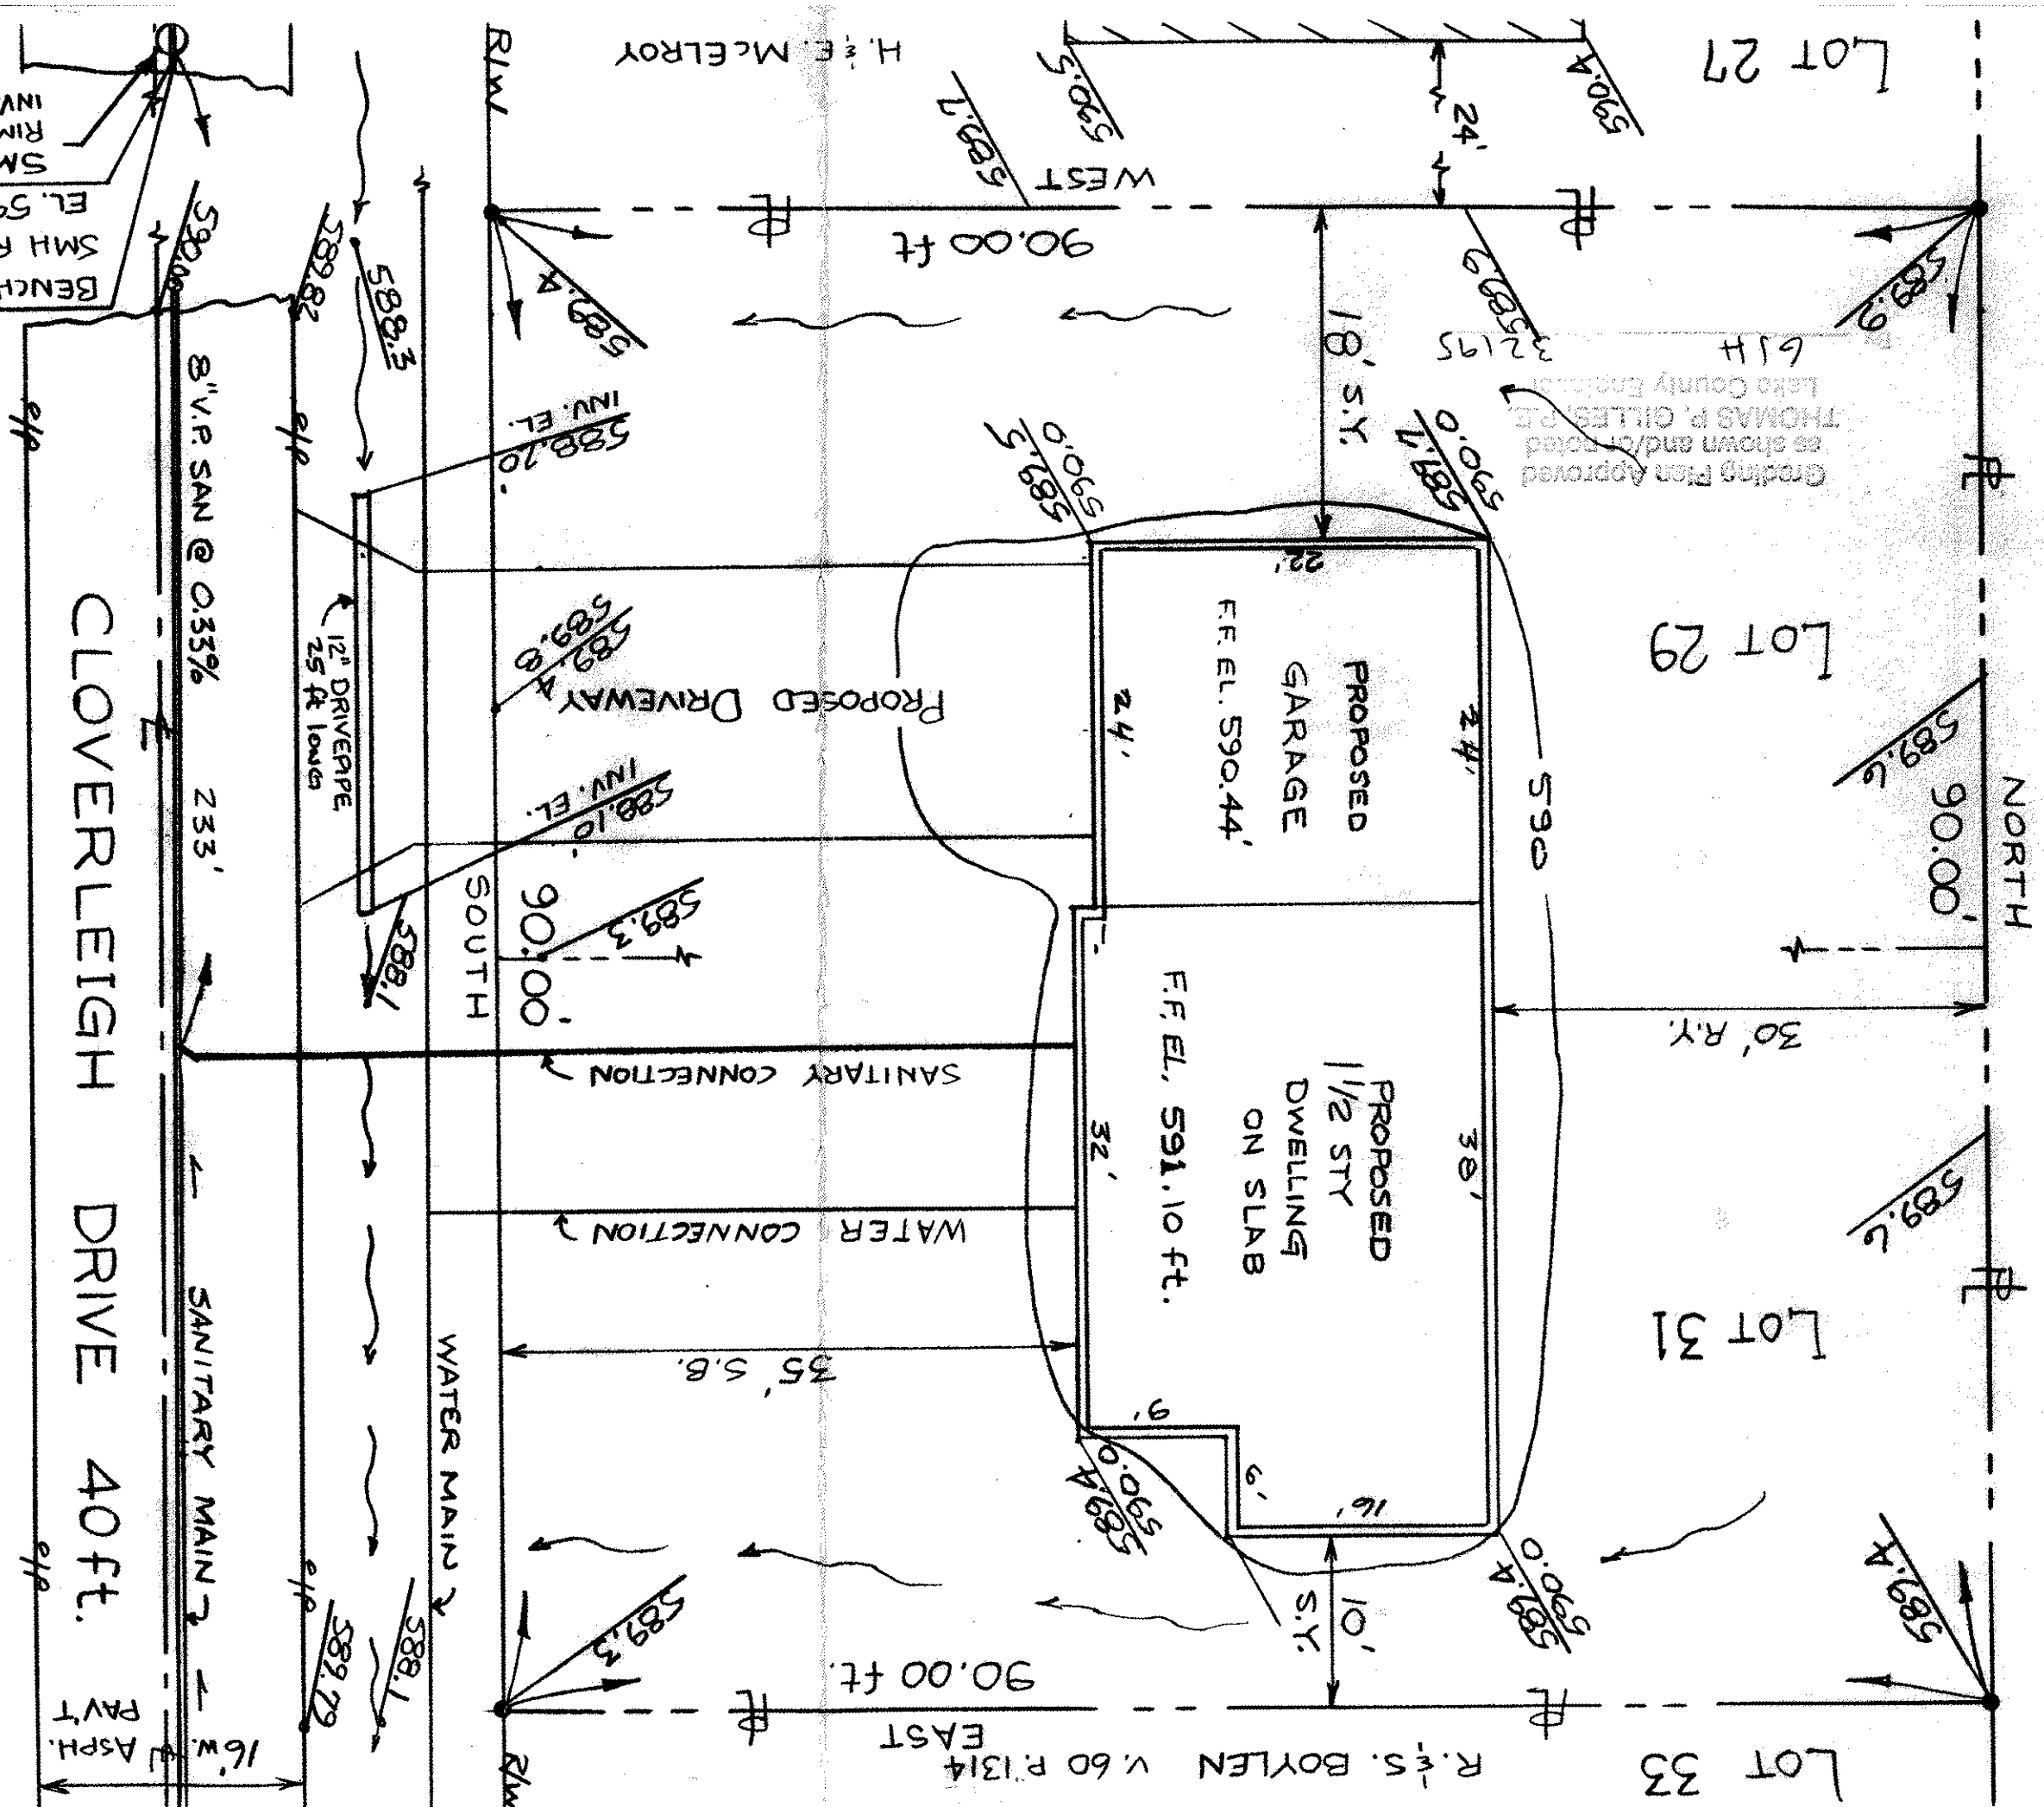

Grading Plan Approved
as shown and/or noted
THOMAS P. GILLESPIE
Lake County Engineer

H. & E. McELROY

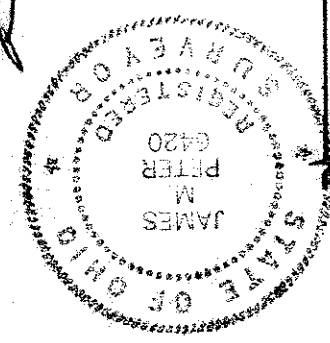

DWG 950305

JIM PETER LAND SURVEY
4759 CROSBY - COOK RD.
ROME, OHIO 44085

SCALE 1" = 10 ft.

8 MARCH 1995

PLAT BK "G" PG. 84

LAKE COUNTY, OHIO

LOT 17 TRACT 1 MADISON TWP

CLOVERLEIGH BEACH
SUBDIVISION

S/L 29 & 31

SITE PLAN

APPROVED
MADISON TOWNSHIP ZONING
MAR 15 1995
PERMIT # 14475
ZONING INSPECTOR WJC