


Topo Plot Plan
for
WILLIAM & MARY CUMMINGS
LOT 13 TRACT 1
MADISON TOWNSHIP
LAKE CO. OHIO
1" = 30' Aug. 1977

Milton A. Baumhauer
Reg. Surveyor 4297

Reviewed and Accepted
LAKE COUNTY COMBINED GENERAL
DISTRICT DEPARTMENT OF HEALTH
Date 8-9-77
FRED C. KLUTH, M. D.
Health Commissioner
By: *[Signature]*

JWK 8-15-77

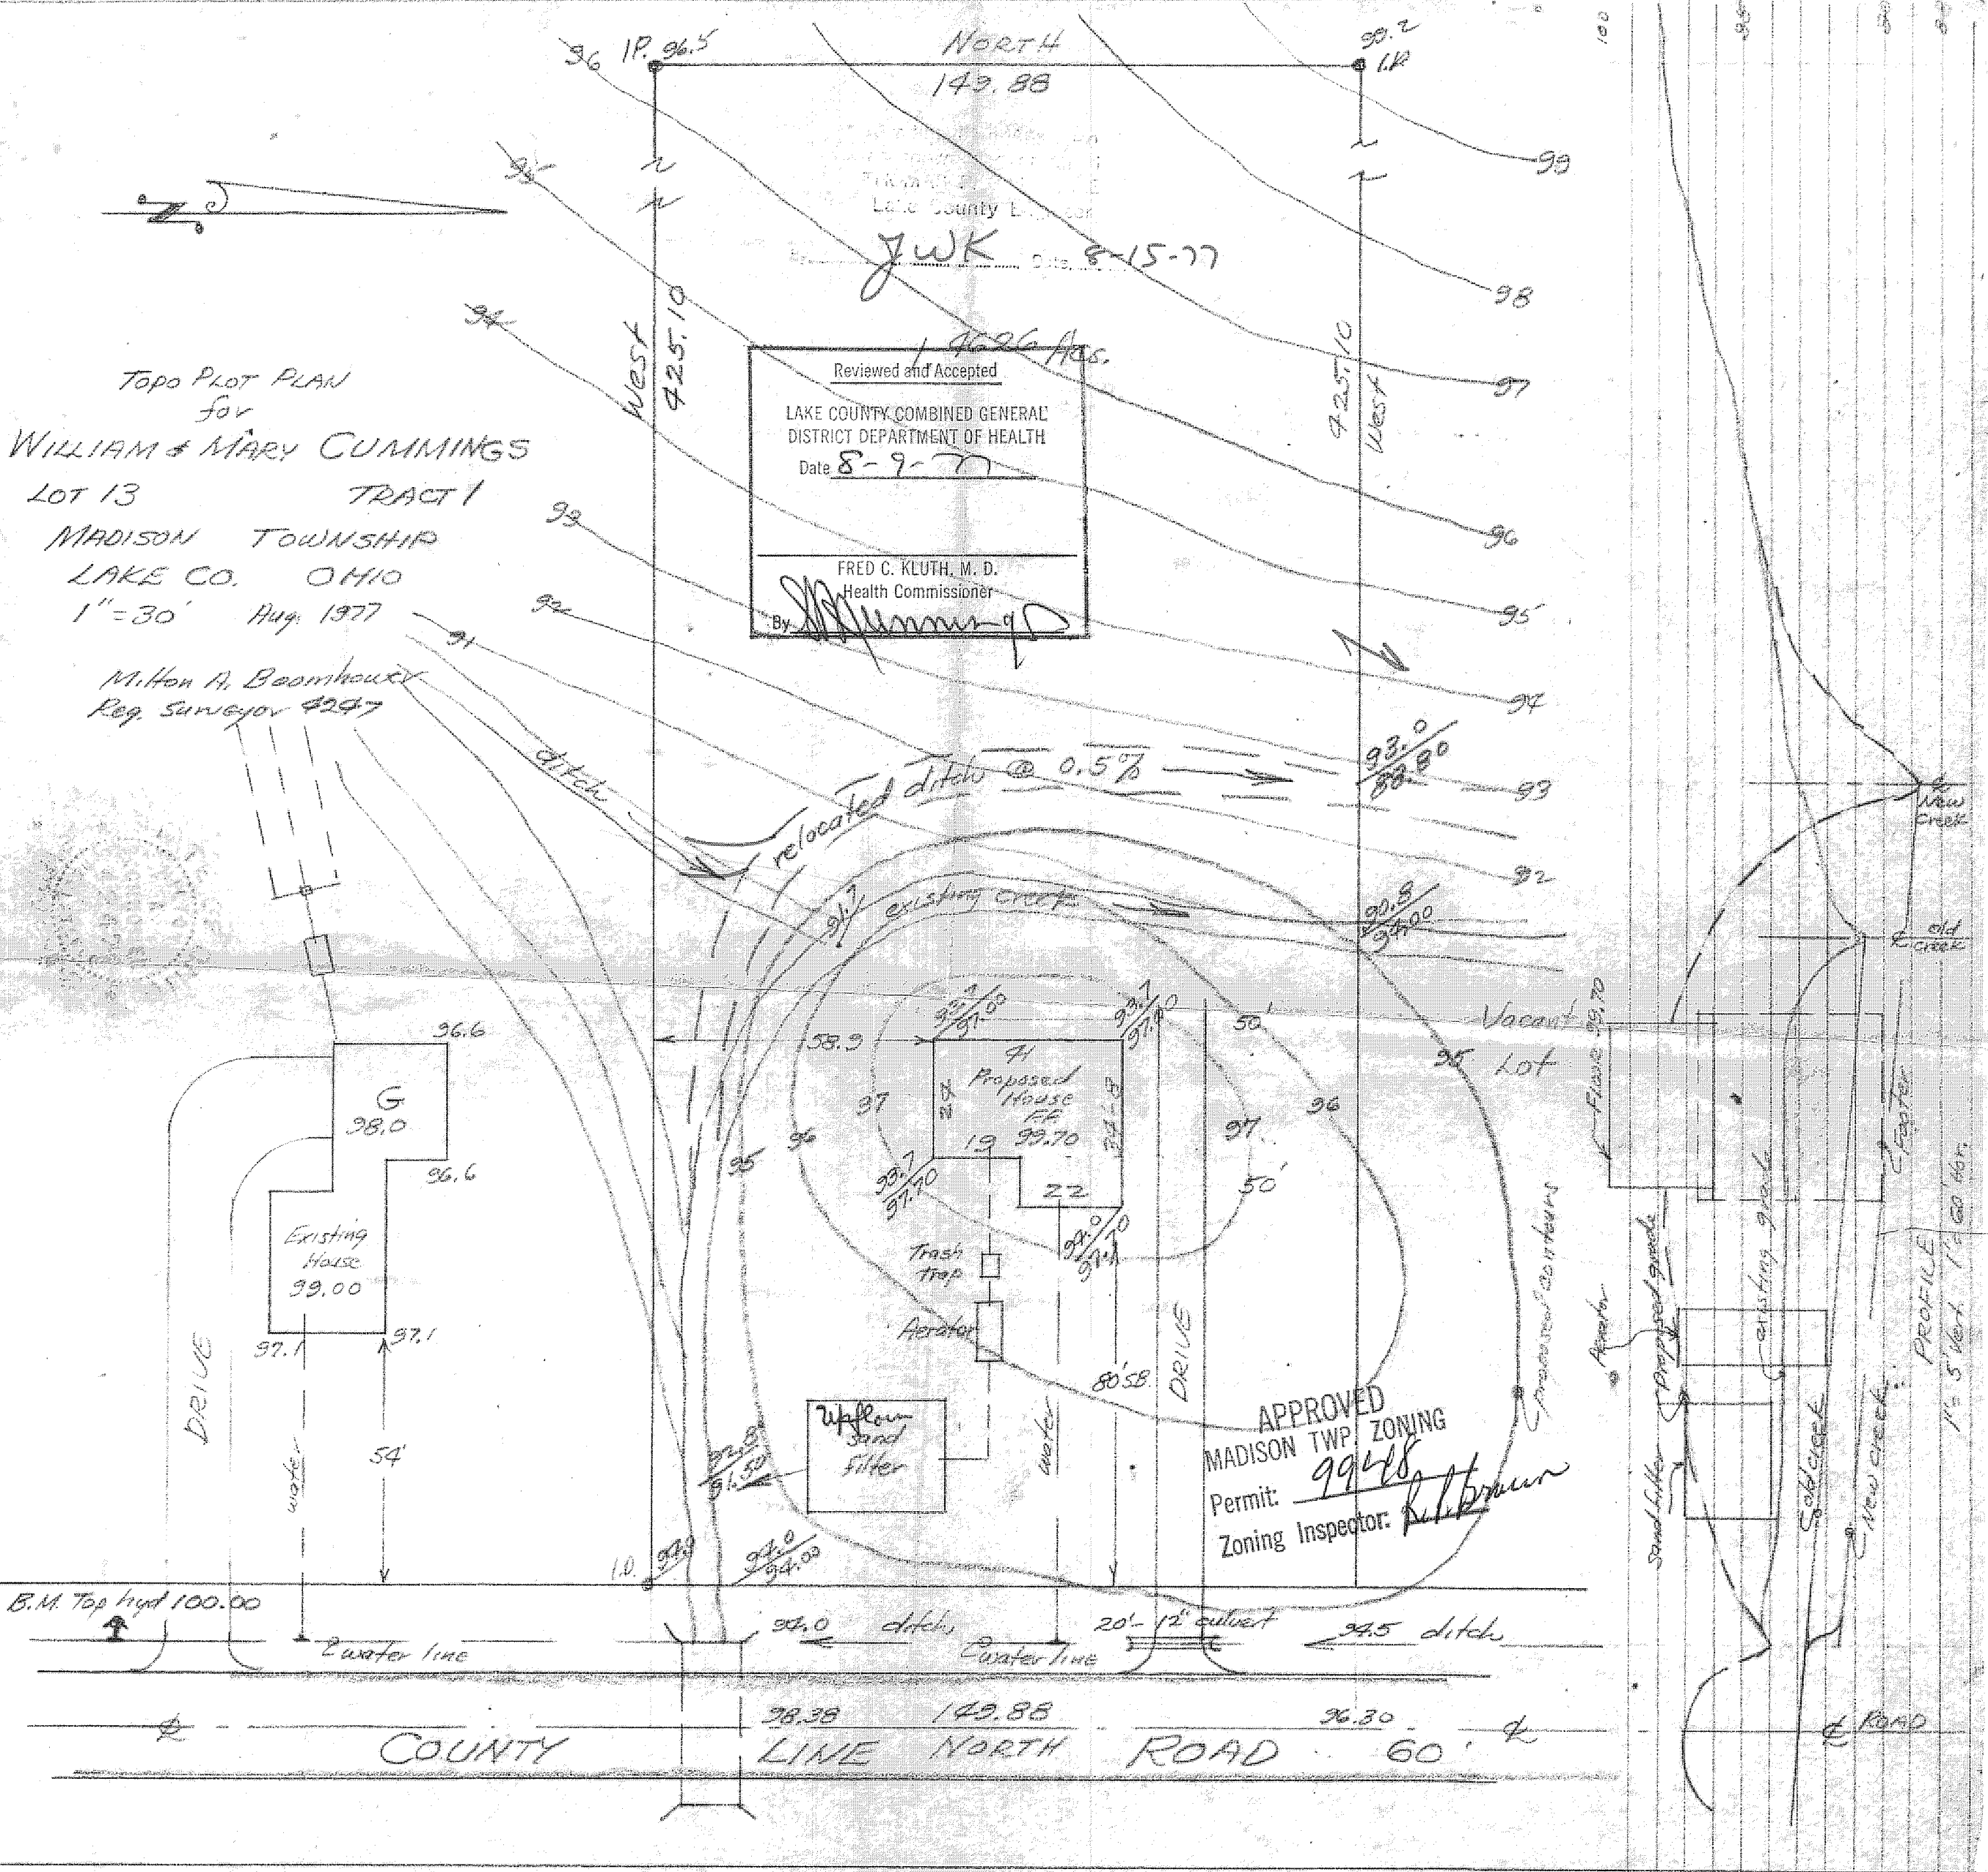

DRIVE

DRIVE

Existing House
39.00

Proposed House
FF
19 39.70

Upflow sand filter

Aerator

Trash trap

APPROVED
MADISON TWP ZONING
Permit: 99468
Zoning Inspector: *[Signature]*

Vacant Lot

B.M. Top hyd 100.00

water line

water line

COUNTY

LINE NORTH

ROAD

60' &

PROFILE
1" = 5' vert 1" = 60' hor.

1" = 5' vert 1" = 60' hor.