


DEVON STREET 50ft WIDE

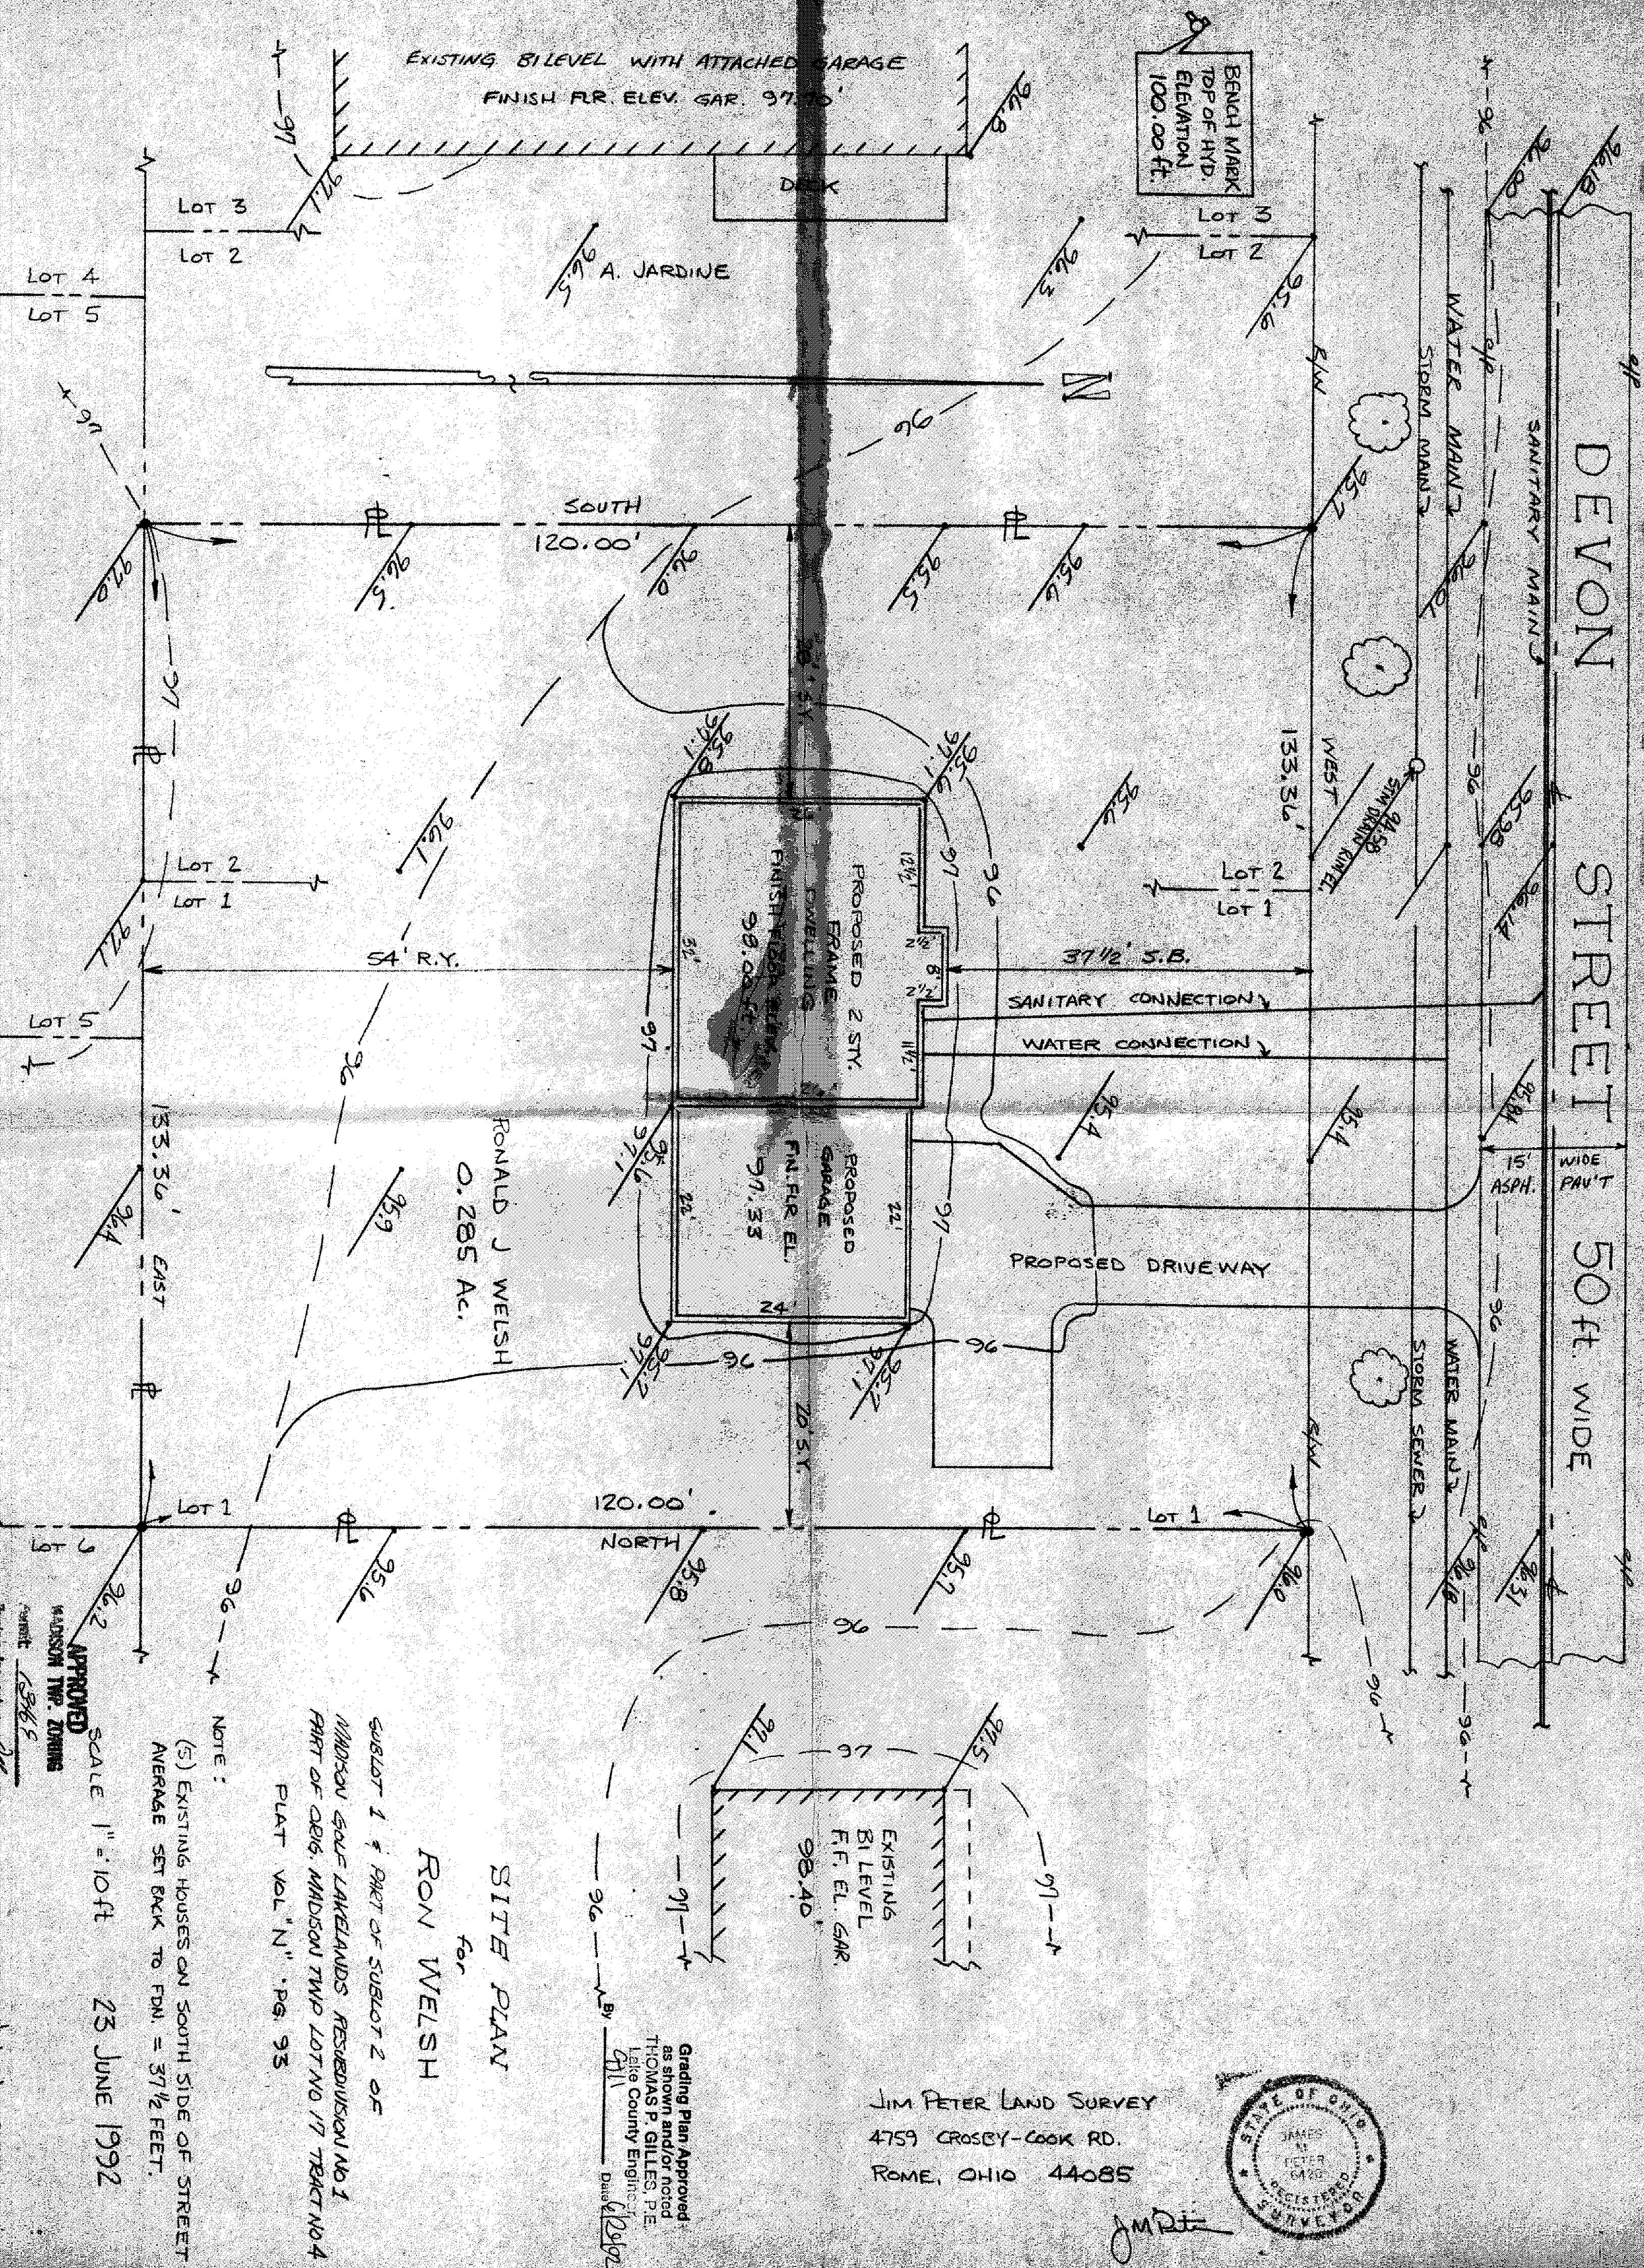

SITE PLAN
for
RON WELSH

SUBLOT 1 & PART OF SUBLOT 2 OF
MADISON GOLF LAKELANDS RESUBDIVISION NO 1
PART OF ORIG. MADISON TWP LOT NO 17 TRACT NO 4
PLAT VOL "N" PG. 93

NOTE:
(5) EXISTING HOUSES ON SOUTH SIDE OF STREET
AVERAGE SET BACK TO FDN. = 37 1/2 FEET.

APPROVED
SCALE 1" = 10 ft
23 JUNE 1992

Grading Plan Approved
as shown and/or noted
THOMAS P. GILLES, P.E.
Lake County Engineer
Date 6/29/92

JIM PETER LAND SURVEY
4759 CROSBY-COOK RD.
ROME, OHIO 44085

