


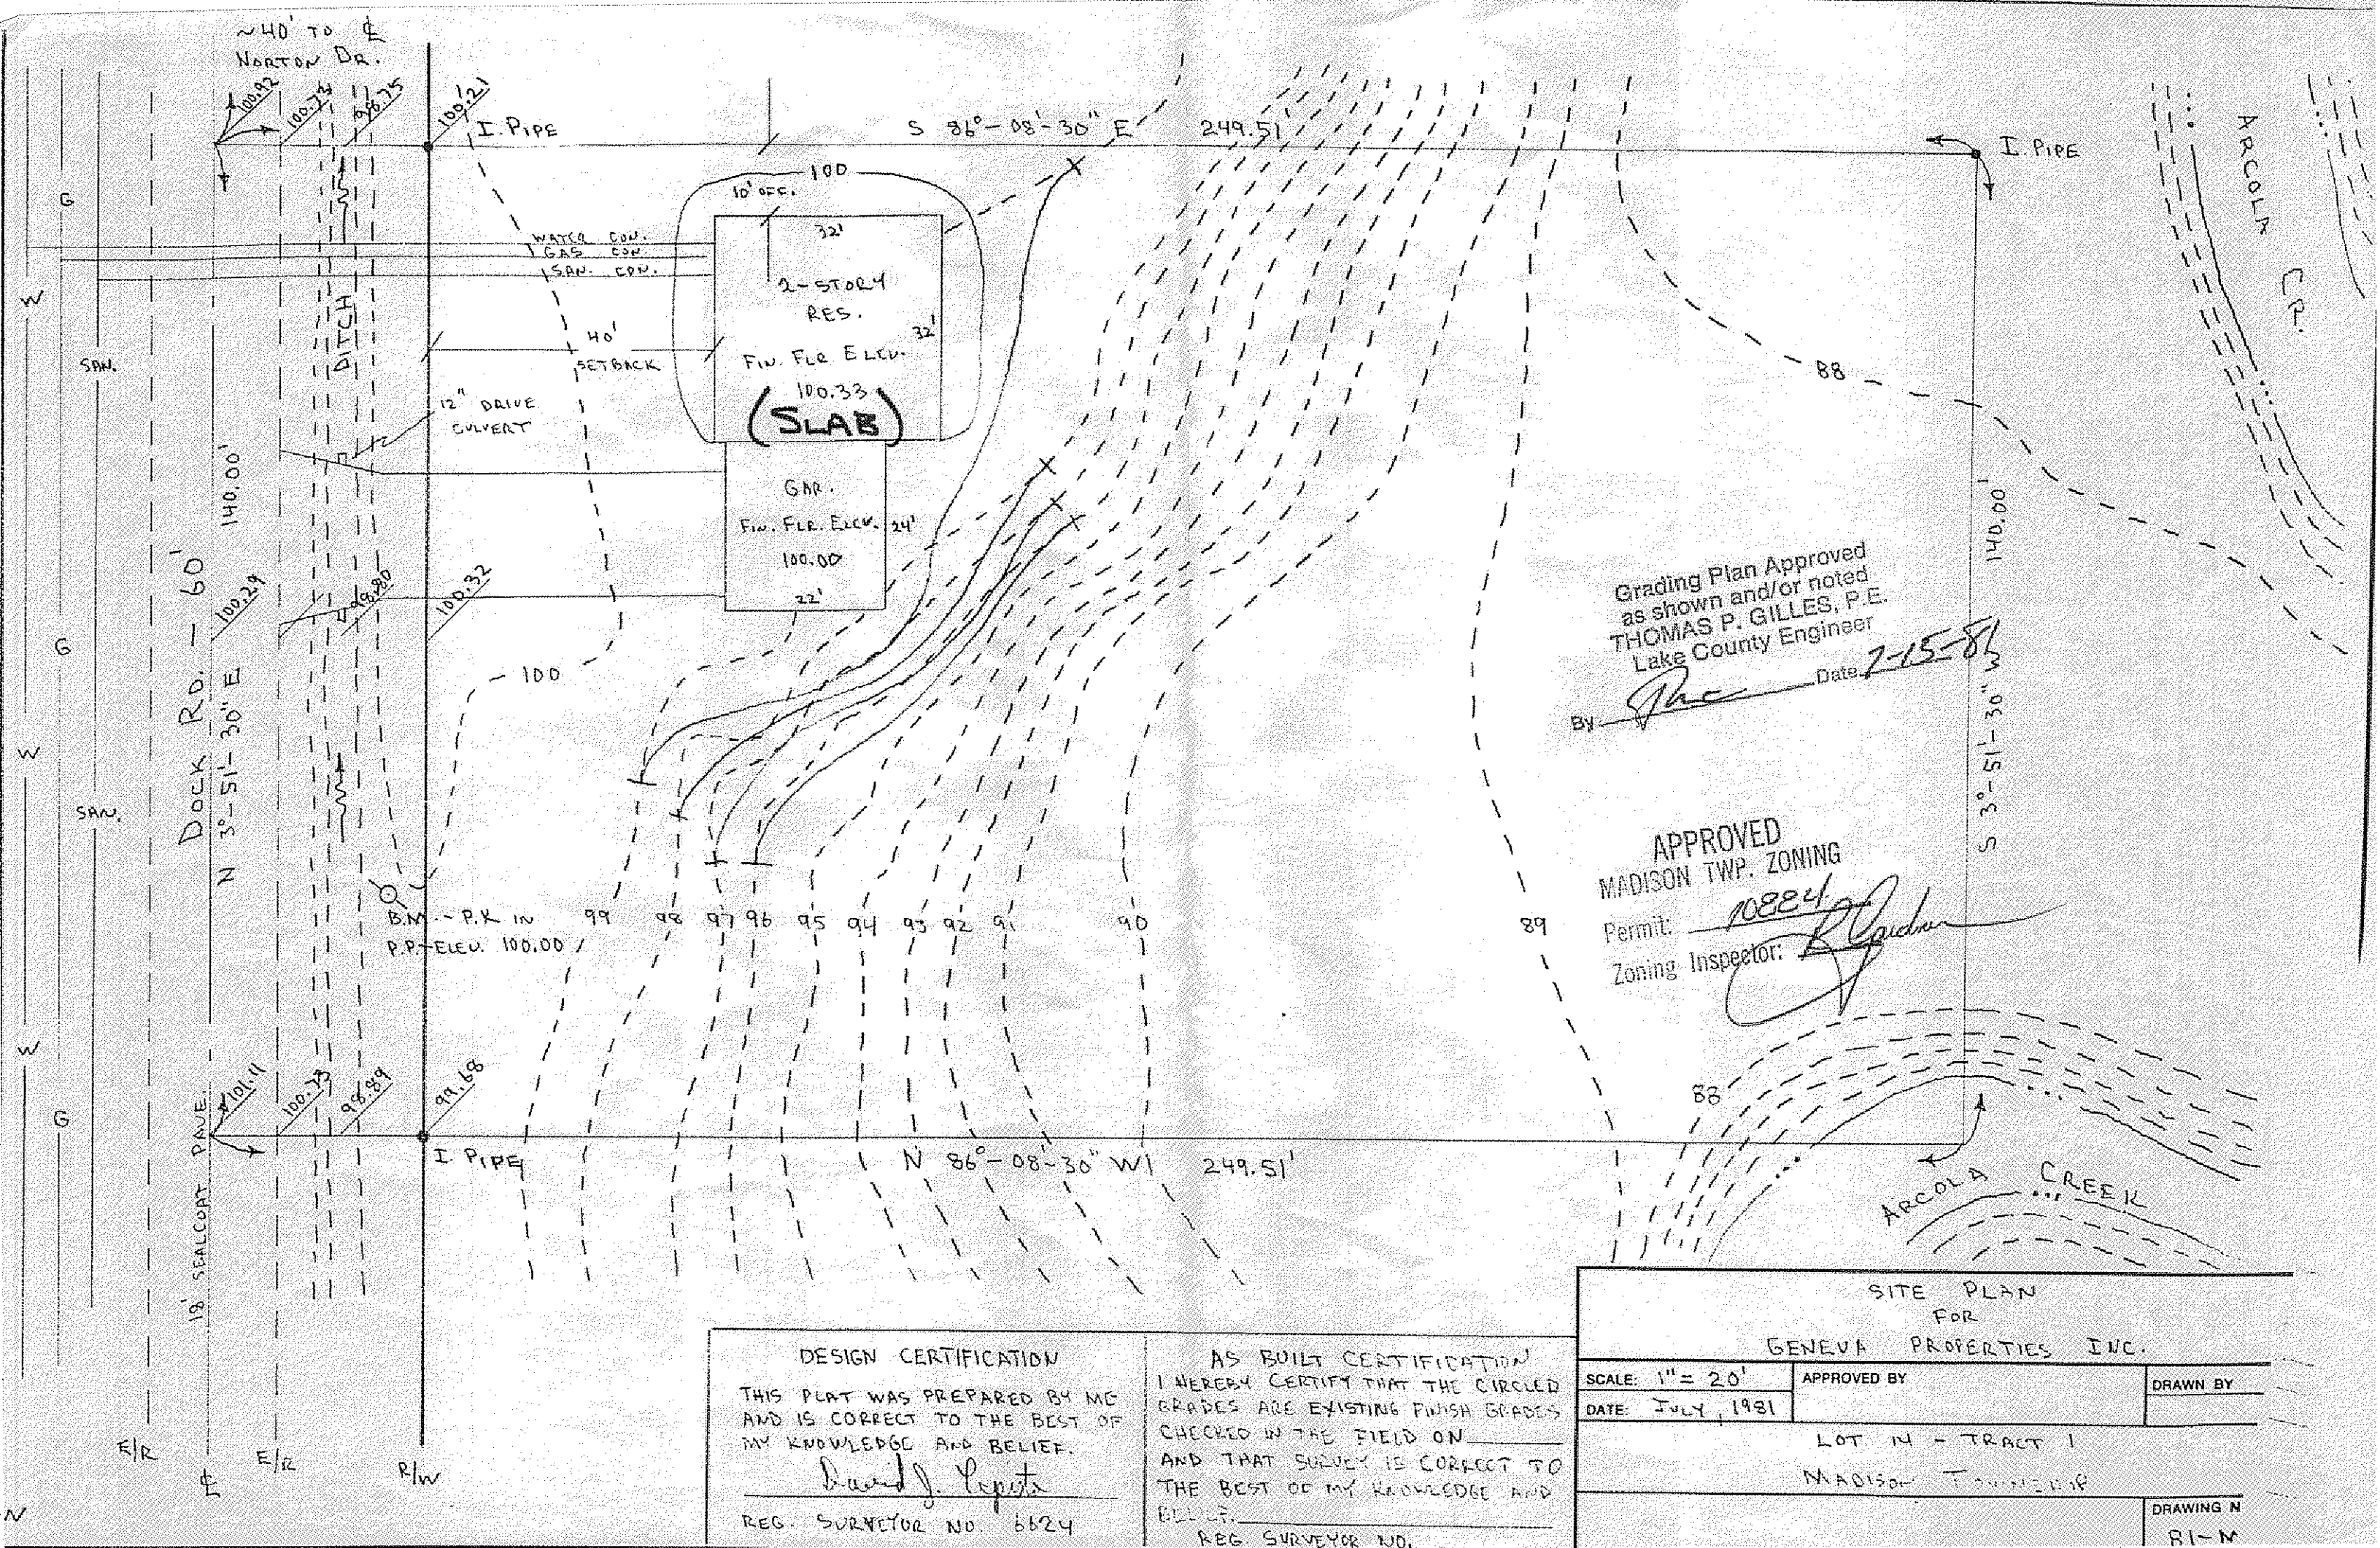

#### DESIGN CERTIFICATION

THIS PLAN WAS PREPARED BY ME  
AND IS CORRECT TO THE BEST OF  
MY KNOWLEDGE AND BELIEF.

*David J. Poppe*  
REG. SURVEYOR NO. 6624

#### AS BUILT CERTIFICATION

I HEREBY CERTIFY THAT THE CIRCLED  
GRADES ARE EXISTING FINISH GRADES  
CHECKED IN THE FIELD ON  
AND THAT SURVEY IS CORRECT TO  
THE BEST OF MY KNOWLEDGE AND  
BELIEF.

REG. SURVEYOR NO.