


12-4-95

SITE PLAN HIGHSIDE MECHANICAL
SUBLOT 119 MADISON BEACH SUBDIVISION
VOL. F - PG. 47 MADISON TWP.

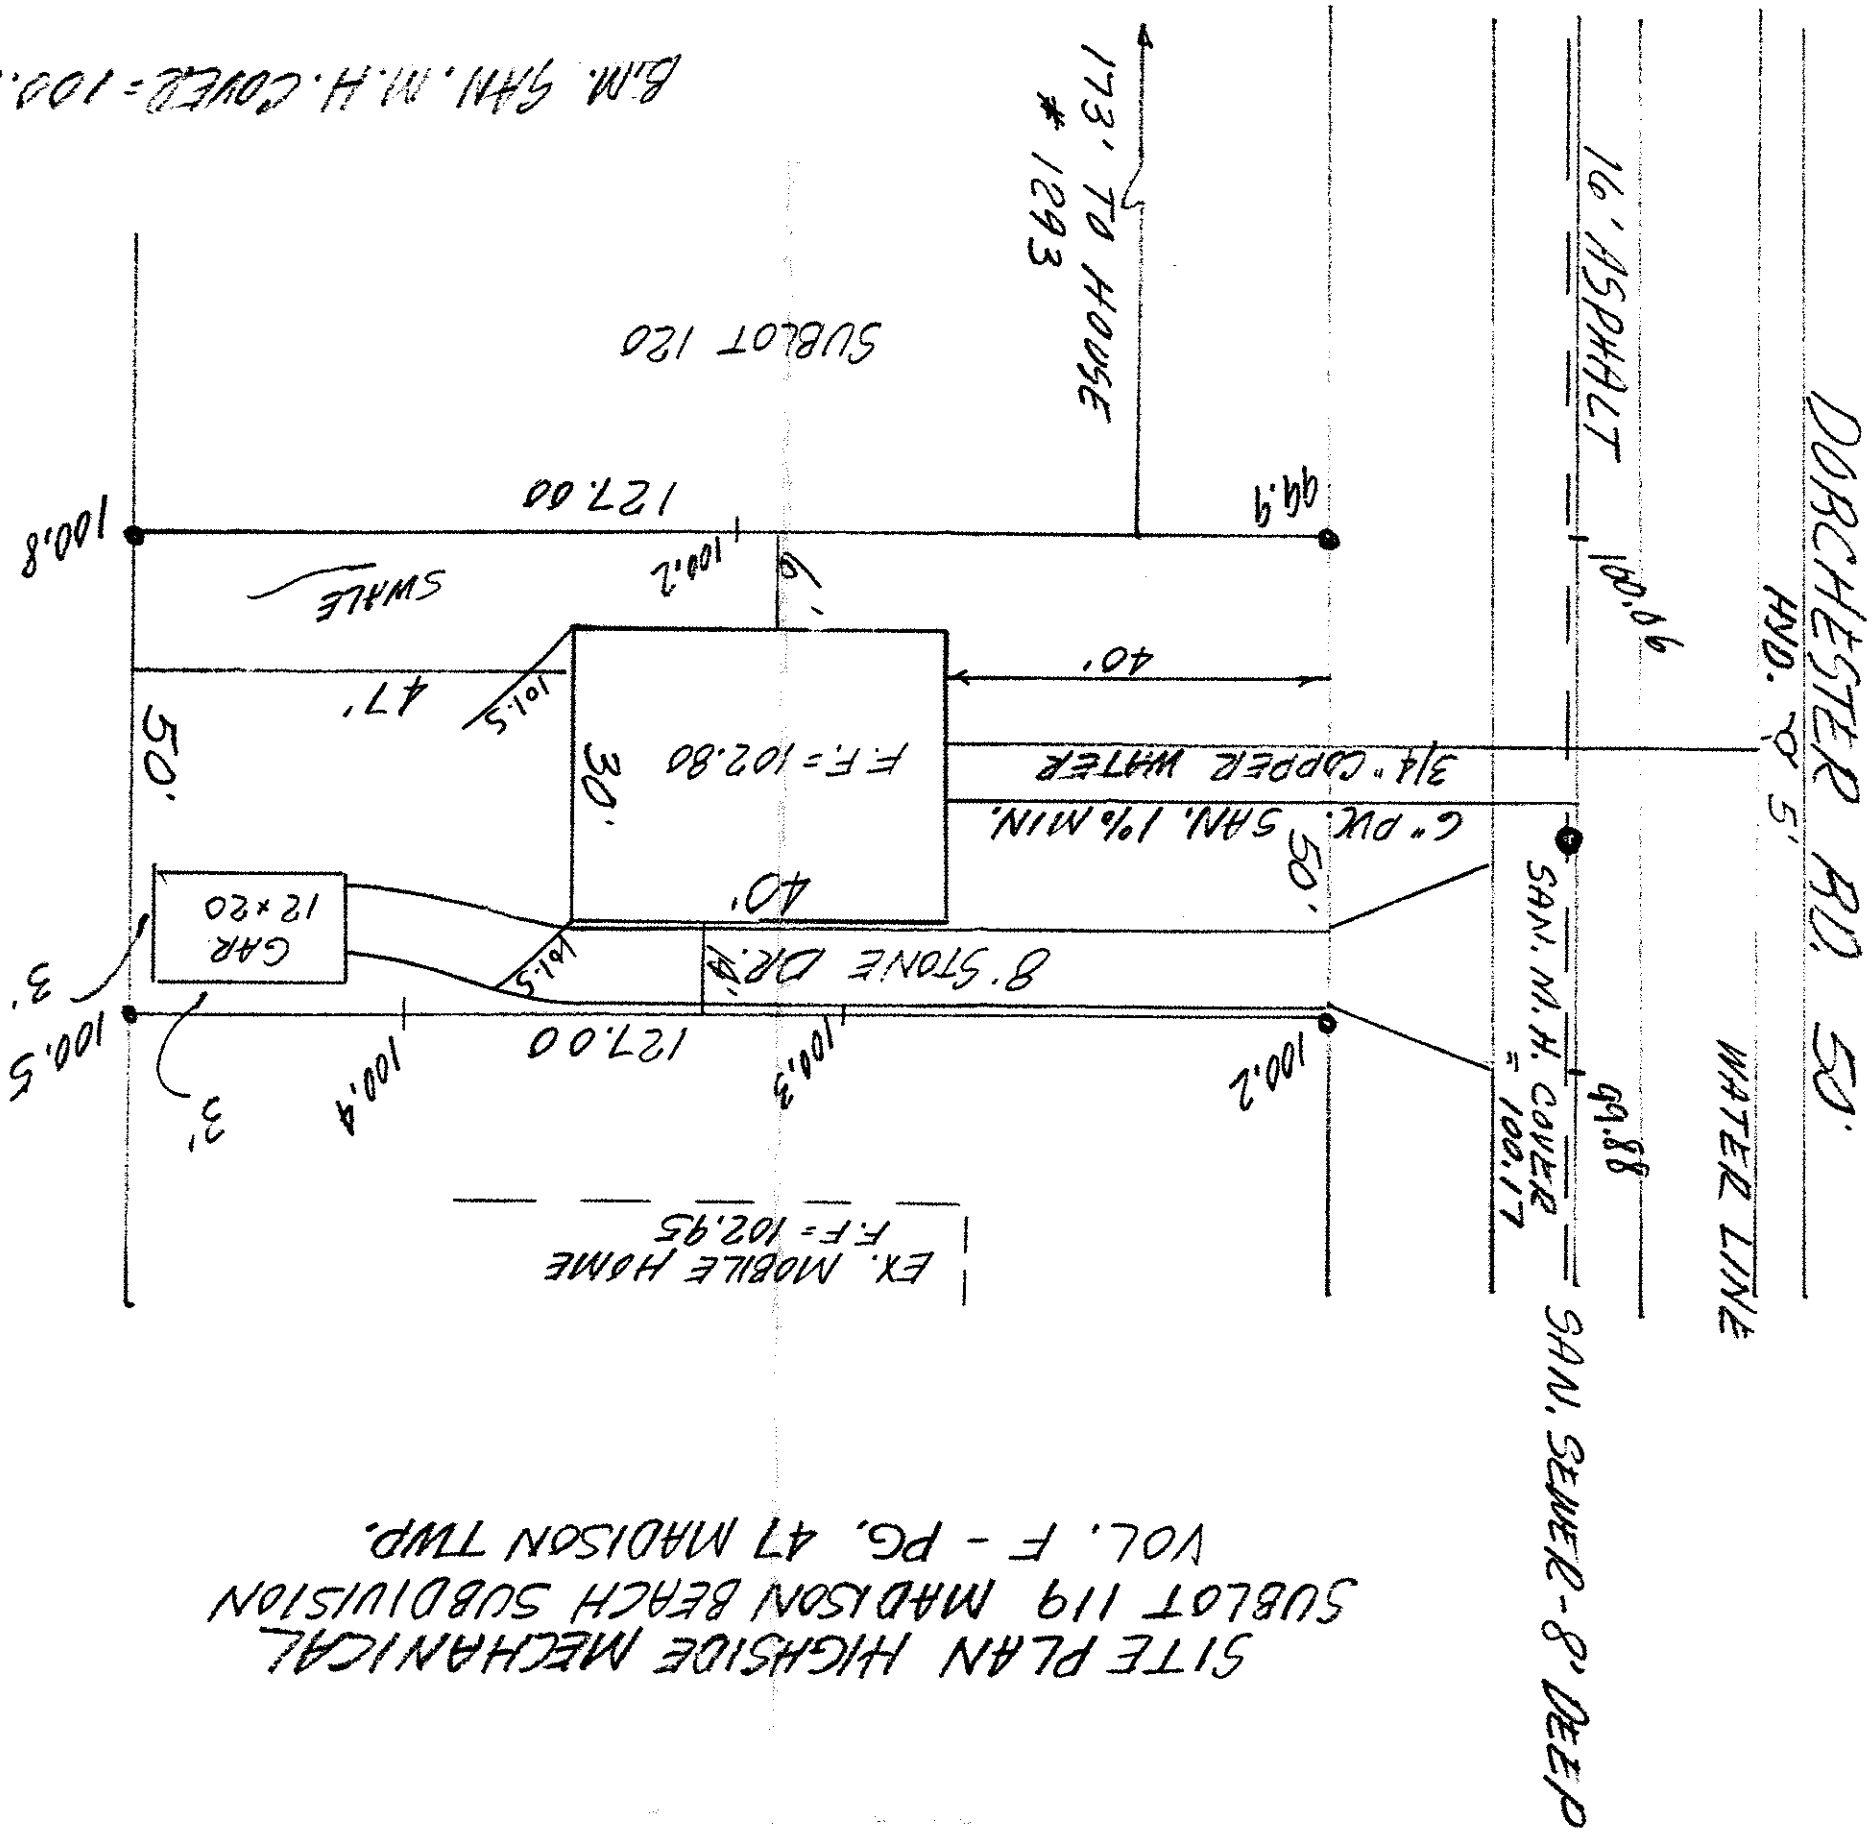

● 120N PIN

Grading Plan Approved
as shown and/or noted
THOMAS P. GILLES, P.E.
Lake County Engineer
654
Dec 12 1995

APPROVED
MADISON TOWNSHIP ZONING
DEC 05 1995
14803
Inspector