


SITE PLAN

FOR
BILL BECKER
Lot No.'s 530 & 537
MADISON LAKELANDS SUBDIVISION
MADISON TOWNSHIP, LAKE CO. O.

- 92--- EXIST. CONTOUR ELEV.
- 91--- PROP. CONTOUR ELEV.
- 91.7 / 92.0 EXIST. ELEV. / PROP. ELEV.
- #--- PROPERTY LINE
- DENOTES IRON PIN OR PIPE

L.M. DANOWSKI V.1048 P.256 LOT 538
VACANT LOT

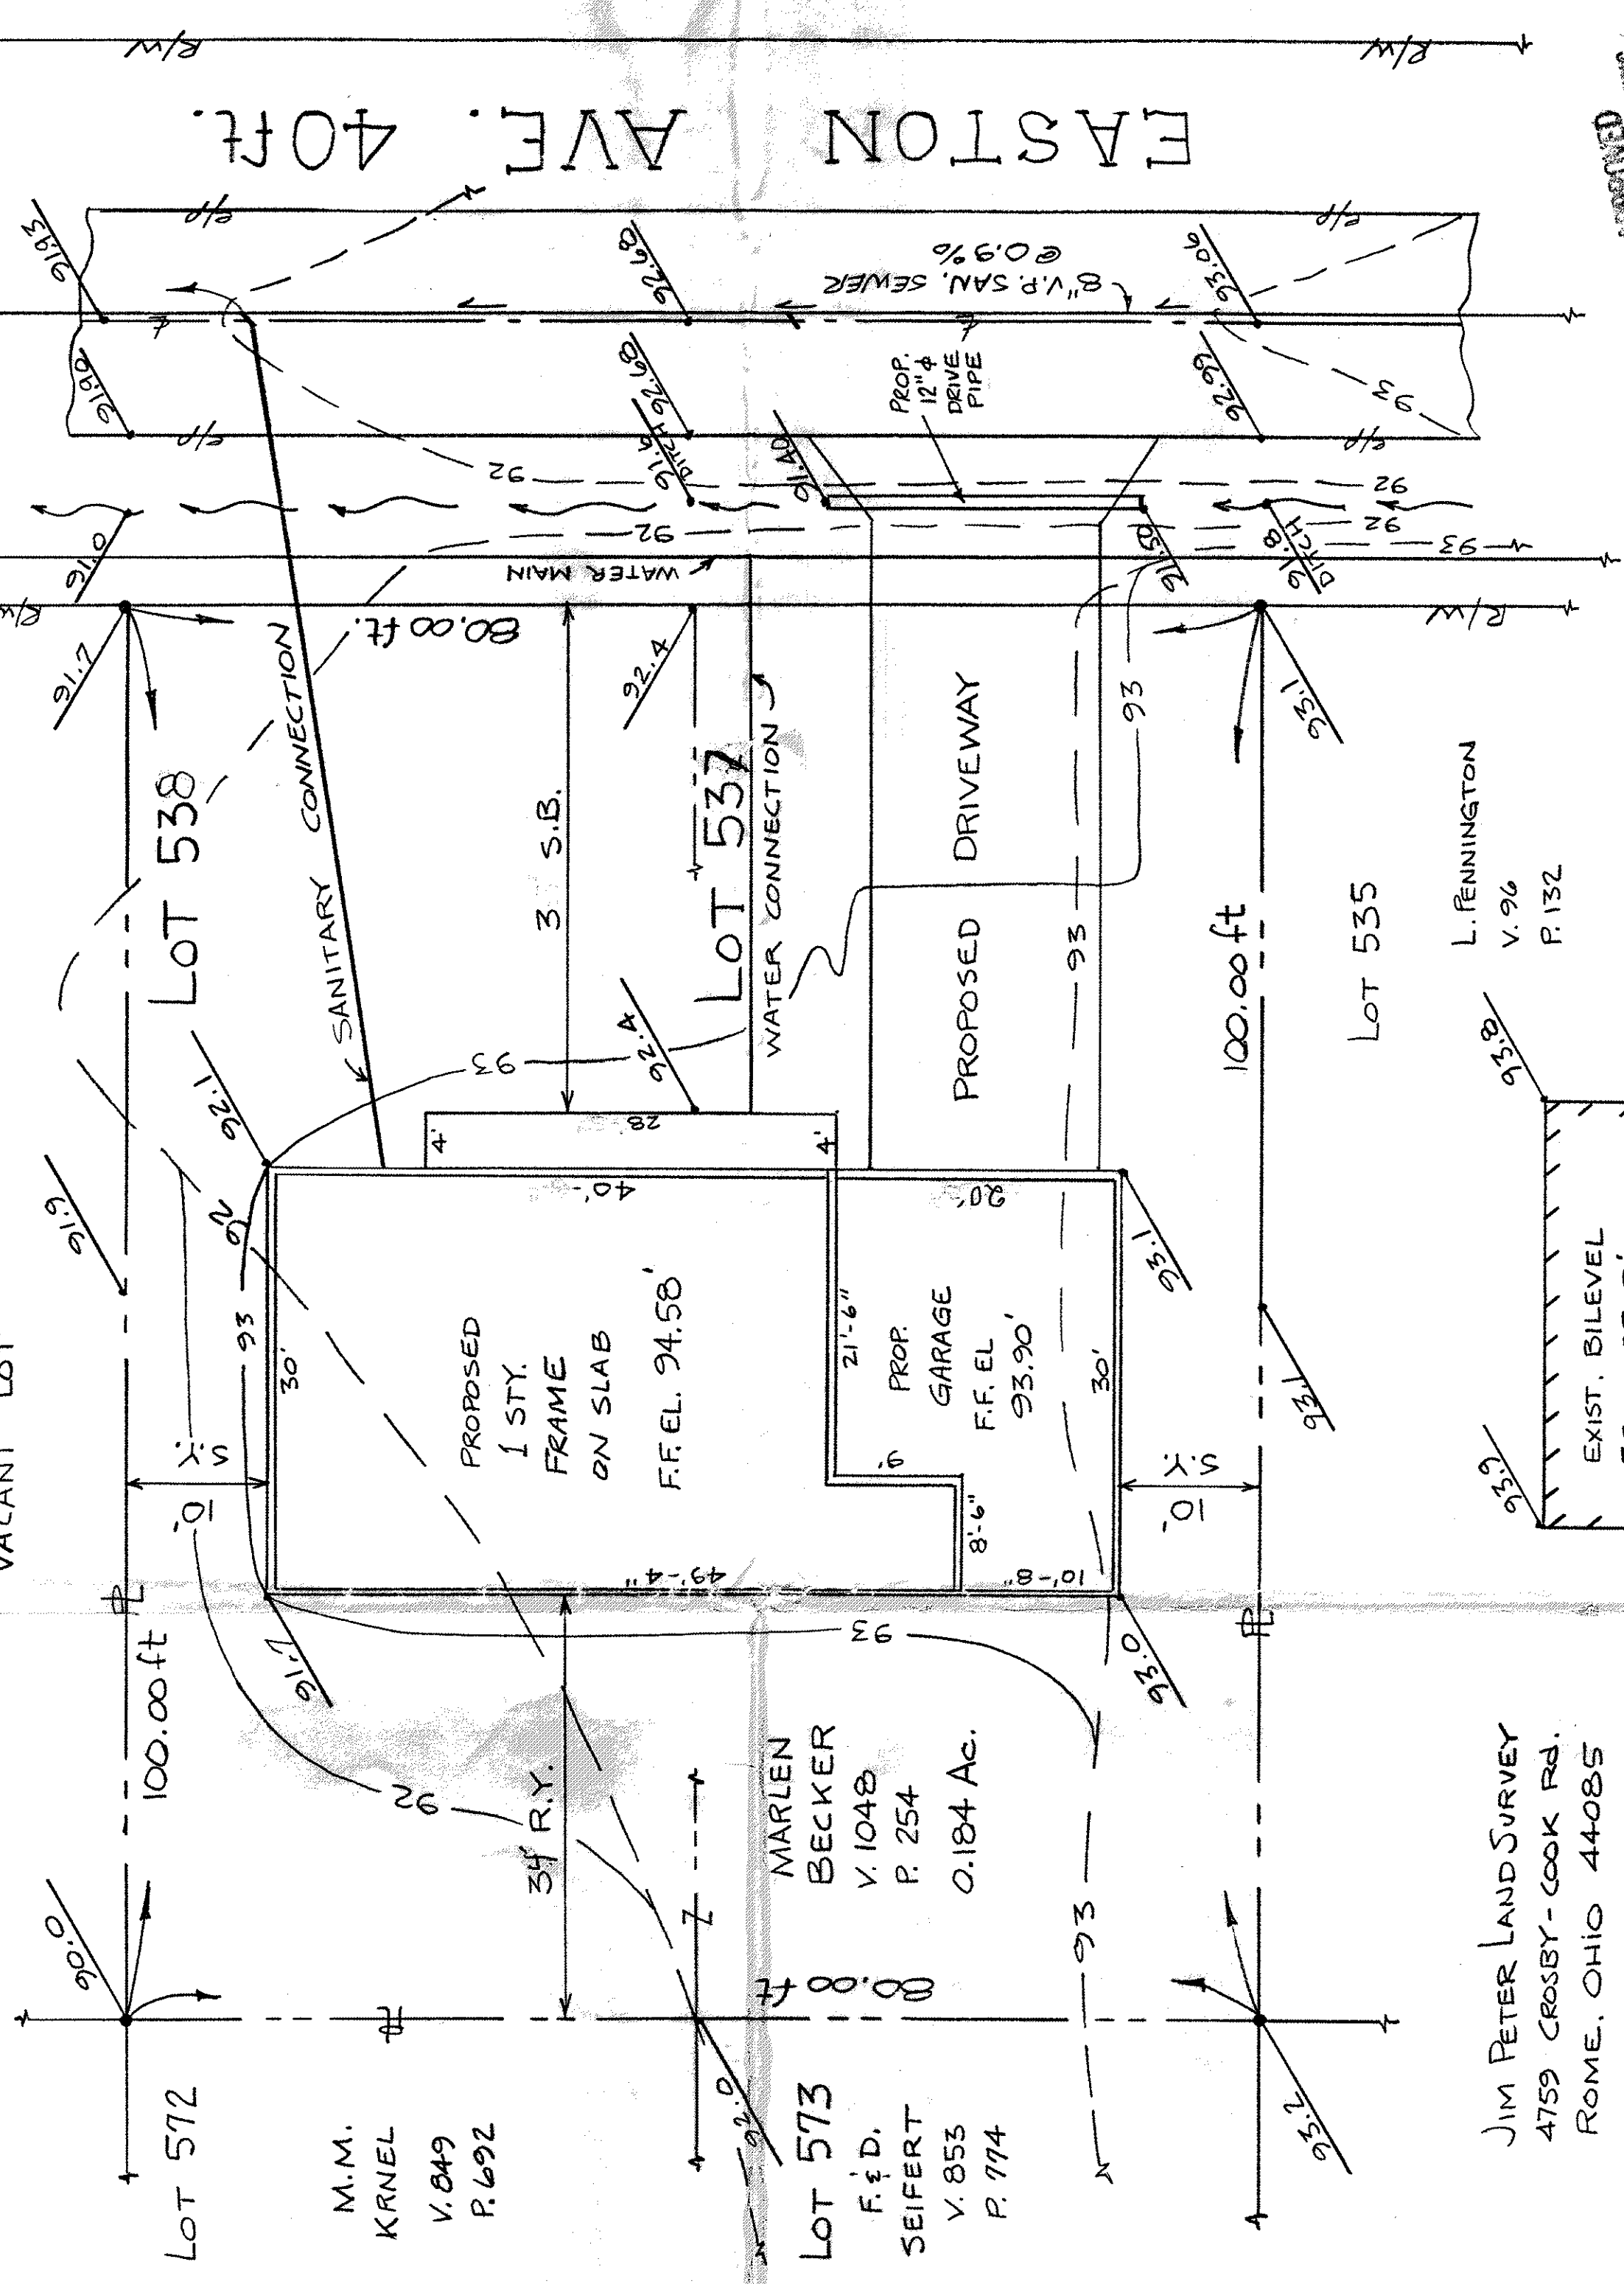


M.M.
KRNEL
V.849
P.692

LOT 573
F. & D.
SEIFERT
V.853
P.774

MARLEN
BECKER
V.1048
P.254
0.184 Ac.

JIM PETER LAND SURVEY
4759 CROSBY-COOK RD.
ROME, OHIO 44085
SCALE: 1" = 10 ft.

17 DECEMBER 1994

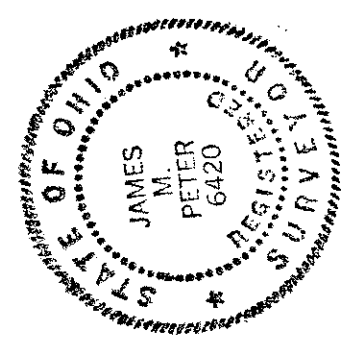

Approved
THOMAS P. GILLES, P.E.
Lake County Engineer
BY G.J.H. Date 1.11.95

L. PENNINGTON
V.96
P.132

EXIST. BILEVEL
F.F. EL. 95.15'
15'66" EASTON

APPROVED
MADISON TWP. ZONING
Ordinance No. 2444
JAN 10 1995
Job No. 941205

JMP