

SITE PLAN

MADISON TWP., LAKE COUNTY, OHIO
for: KATHY DAUGHTERS 357-4816
CLIENT OWNER

ADDRESS		CITY		ZIP	
SUBDIVISION		NAME		LOT	
VOL. - PG.		STREET		TRACT	
SUBLOT NO.				PAGE	
				EMERSON RD.	
				STREET	

LEGEND	
SANITARY MANHOLE	WATER VALVE (GAS)
STORM MANHOLE	WATER METER (GAS)
INLET OR CATCH BASIN	AS BUILT ELEVATION
HYDRANT	INDICATES DIRECTION OF SURFACE DRAINAGE
EXISTING CONTOURS	
PROPOSED CONTOURS	
EXIST. ELEV.	PROP. ELEV.

REMARKS

ALL BOUNDARY DATA SHOWN WAS OBTAINED FROM IDEEDS, RECORDED SUBDIVISION PLAT OR OTHER PUBLIC RECORDS)
LOCATIONS AS SHOWN OF ADJACENT WELLS AND SEPTIC TANKS OBTAINED FROM LAKE COUNTY HEALTH DEPARTMENT

DESIGN CERTIFICATION

THIS PLAT WAS PREPARED BY ME/ AND IS CORRECT TO THE BEST OF MY KNOWLEDGE AND BELIEF. #6343

CHECK LIST

NO. OF BEDROOMS	WATER MAIN SIZE, LOCATION
DIMENSIONS	SAN. SEWER SIZE & GR. LOC.
BEARINGS	SAN. MH. CAST. ELEV. INV. ELEV.
TIE TO NEAREST STREET	SAN. CONN. SIZE, LOC. DEPTH
SUBLOT NO. PARCEL NO.	STORM SEWER SIZE & GR. LOC.
SURROUNDING OWNERS FIN. GR.	STORM MH. CAST. ELEV. INV. ELEV.
BLDG. DIMENSIONS FIN. GR.	PAVT TYPE GRADE CURVES
BLDG. TIES FL'R. GRADES	APRON TYPE WIDTH, THICKNESS
SEPTIC TANK LOCATION & DUPLICATION AREA	WELL LOCATION
SIDEWALK TYPE DIA. LENGTH	ISOLATION RADIUS FROM WELL
ROCK OUTCROPPINGS	

PLAN PREPARED BY:	
BABCOCK • JONES & ASSOCIATES, INC.	
PAINESVILLE, OHIO	
REVISIONS	DATE
NO.	BY
1	12-7-93
2	11-5-92
3	11-5-92
4	11-5-92
5	11-5-92

"AS BUILT" CERTIFICATION

I, HEREBY CERTIFY THAT THE CIRCLED GRADES ARE EXISTING FINISH GRADES CHECKED IN THE FIELD ON 19 19 19 AND ARE CORRECT TO THE BEST OF MY KNOWLEDGE AND BELIEF.

REGISTERED SURVEYOR

LOW YIELD WATER FIXTURES REQUIRED

ON ALL:

Shower Head

Toilet

REG. NO.

A. To be brought to finished grade

1. Septic tank manhole covers

2. Splitter box cover

3. Distribution box cover

B. No footer drains or downspouts


to be discharged into septic tanks

C. All waste water to be discharged into

septic tanks



"I, the undersigned hereby certify that this topography indicated by 6", 1" or 2" contours, and elevations shown hereon represent an actual field survey made by me on the 27th day of Oct., 1992, and that the elevations were taken at appropriate intervals and that as of that date they existed as indicated hereon."

Name: Harry S. Jones, Jr. #6343
Reg. No.

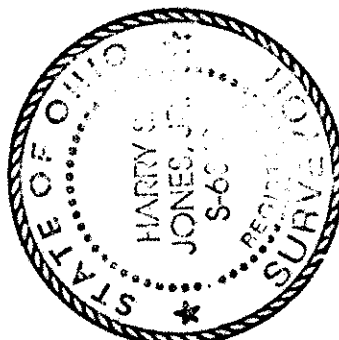


SEWAGE DISPOSAL PERMIT MUST BE OBTAINED BY A LAKE COUNTY LICENSED INSTALLER BEFORE INSTALLATION IS STARTED.

Reviewed and Accepted	
LAKE COUNTY GENERAL HEALTH DISTRICT	
Date	12-15-93
JOEL LUCIA, R. S., M. P. H. Health Commissioner	
BY	J. L. Lucia

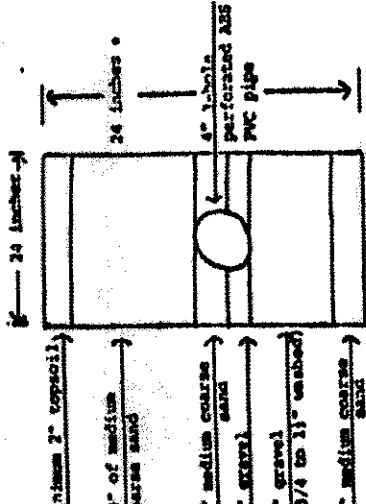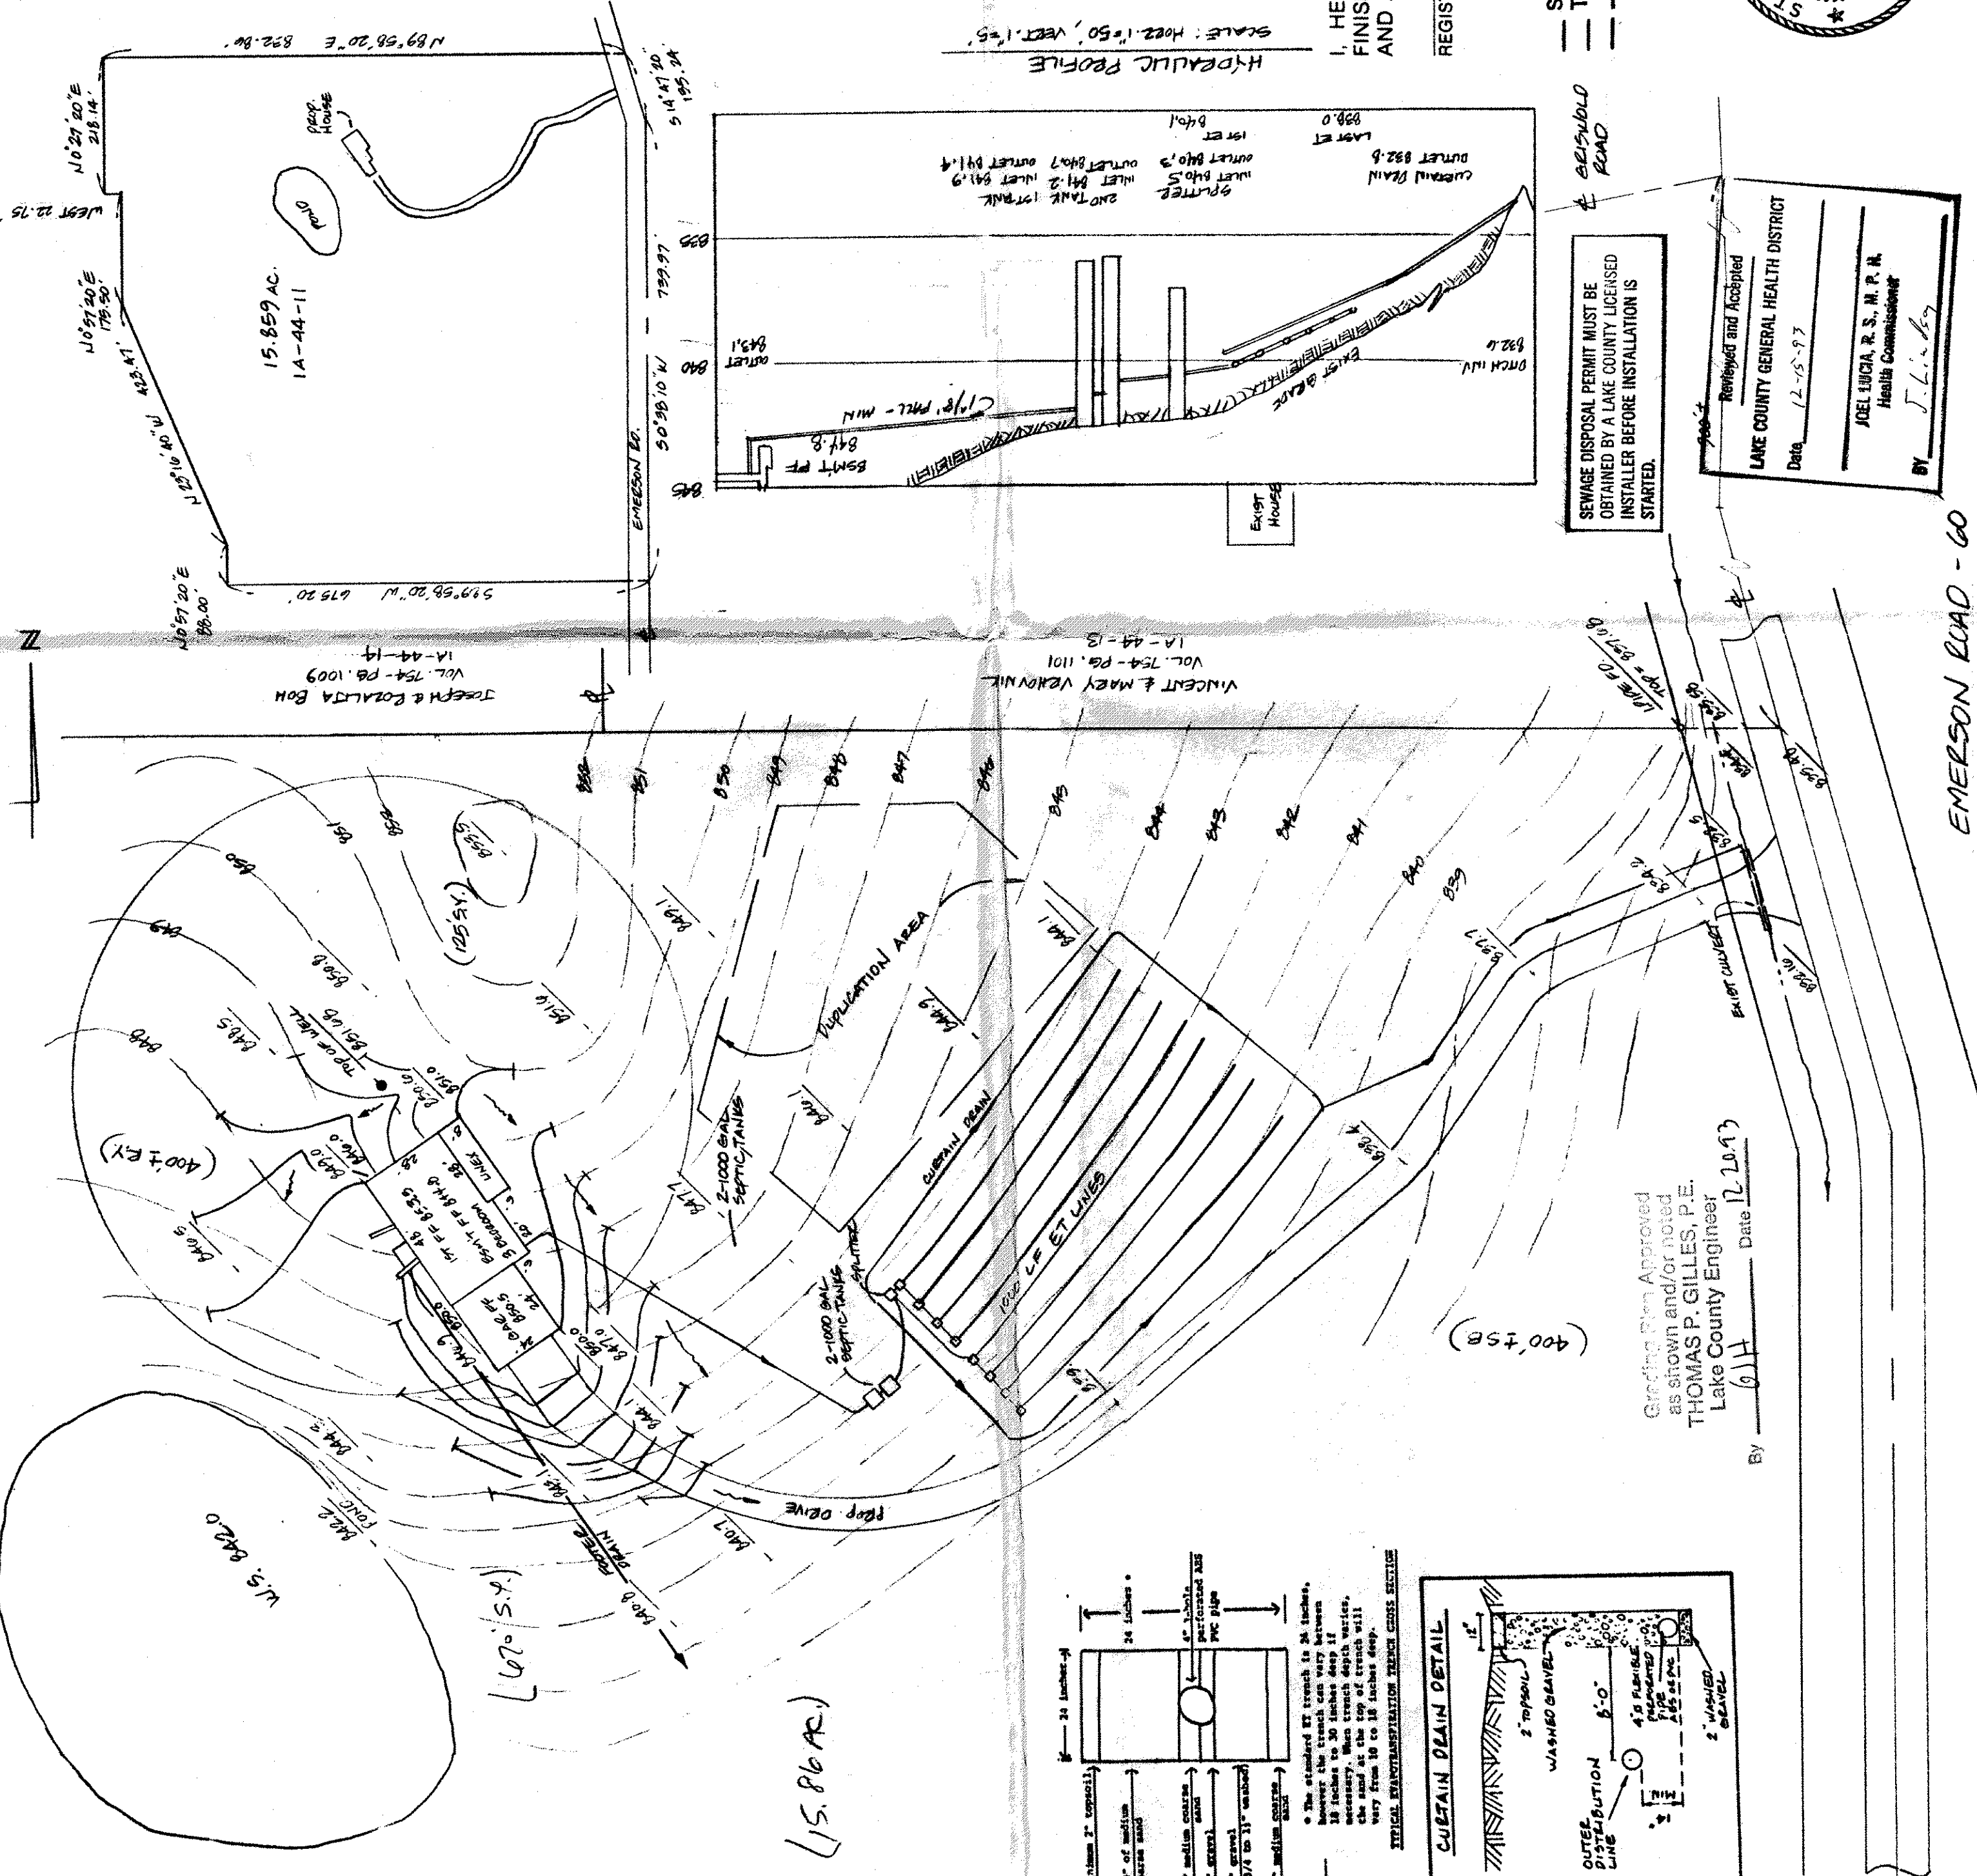

The standard trench is 24 inches. However the trench can vary between 18 inches to 30 inches deep. The sand at the top of trench will vary from 10 to 18 inches deep.

TYPICAL EXPLANATION TRENCH CROSS SECTION

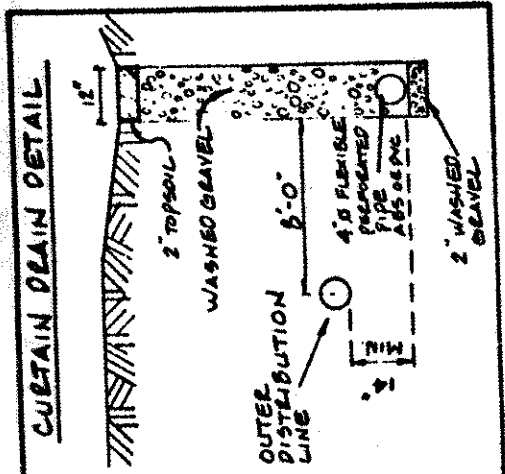

Grading Plan Approved as shown and/or noted
THOMAS P. GILLES, P.E.
Lake County Engineer

BY: 61H Date: 12.10.93

EMERSON ROAD - 60