

HSM-BUILDERS

SUBLOT 5 AND PARTS OF SUBLOTS 1, 2, AND 4 BLOCK 2

PARKVIEW SUBDIVISION - COWLES LOT TR. 2 MADISON TWP.

PLAT BOOK D PG. 38 LAKE CO. OHIO

1"=20'

HUBBARD ROAD - GO.

148.26

HYD.

WATER 2

ERIE AVE.

SAN. M. H.

21M=98.06

(14' ASPHALT

EX. 8"

CAST IRON

PROP. 12" CMP - 20'

PIN FD

97.6 STAKE SET

107.00

97.2

NAIL IN TREE = 100.00

6" PVC STAIN 1 1/2" MIN.

3/4" COPPER WATER

10' STONE DR.

SWALE

80.38

SWALE

97.5

30'

97.5

20'

40' + EX. 97.2

PROP. F.F. 98.0

22'

97.5

20'

21'

16'

PIN FD.

97.5

52'

15'

97.0

STAKE SET

15.18

3'

20'

97.4 PIN FD

83'

97.0


35.56'

115.56'

97.0 PIN FD

F.F.=97.0

6720

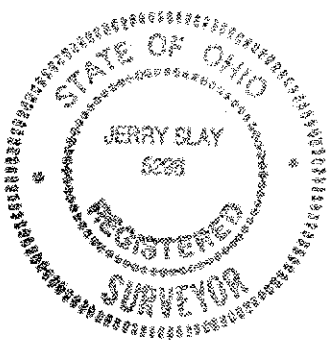

Mr Slay

APPROVED
MADISON TOWNSHIP ZONING
JUL 21 1997
PERMIT #
ZONING INSPECTOR

Grading Plan Approved
as shown and/or noted
THOMAS P. GILLES, P.E.
Lake County Engineer

By 654 Date 7-30-97