
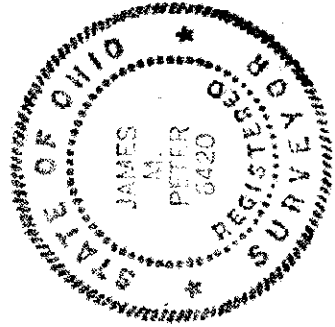


--- Denotes existing contour elev.
 --- Denotes proposed contour elev.
 99.3 existing elev.
 99.4 proposed elev.

FOR
 GREG MEYERS
 LOT NO. 25 ERIEVIEW SUBD.
 PART OF LOT 17 TRACT 1
 MADISON TWP. LAKE CO. O.
 SCALE 1" = 100 FT

JIM PETER LAND SURVEY
 4759 CROSBY-COOK RD.
 ROME, O. 44085
 MAY 1st 1990
 • Denotes IRON PIN
 Job # 900501

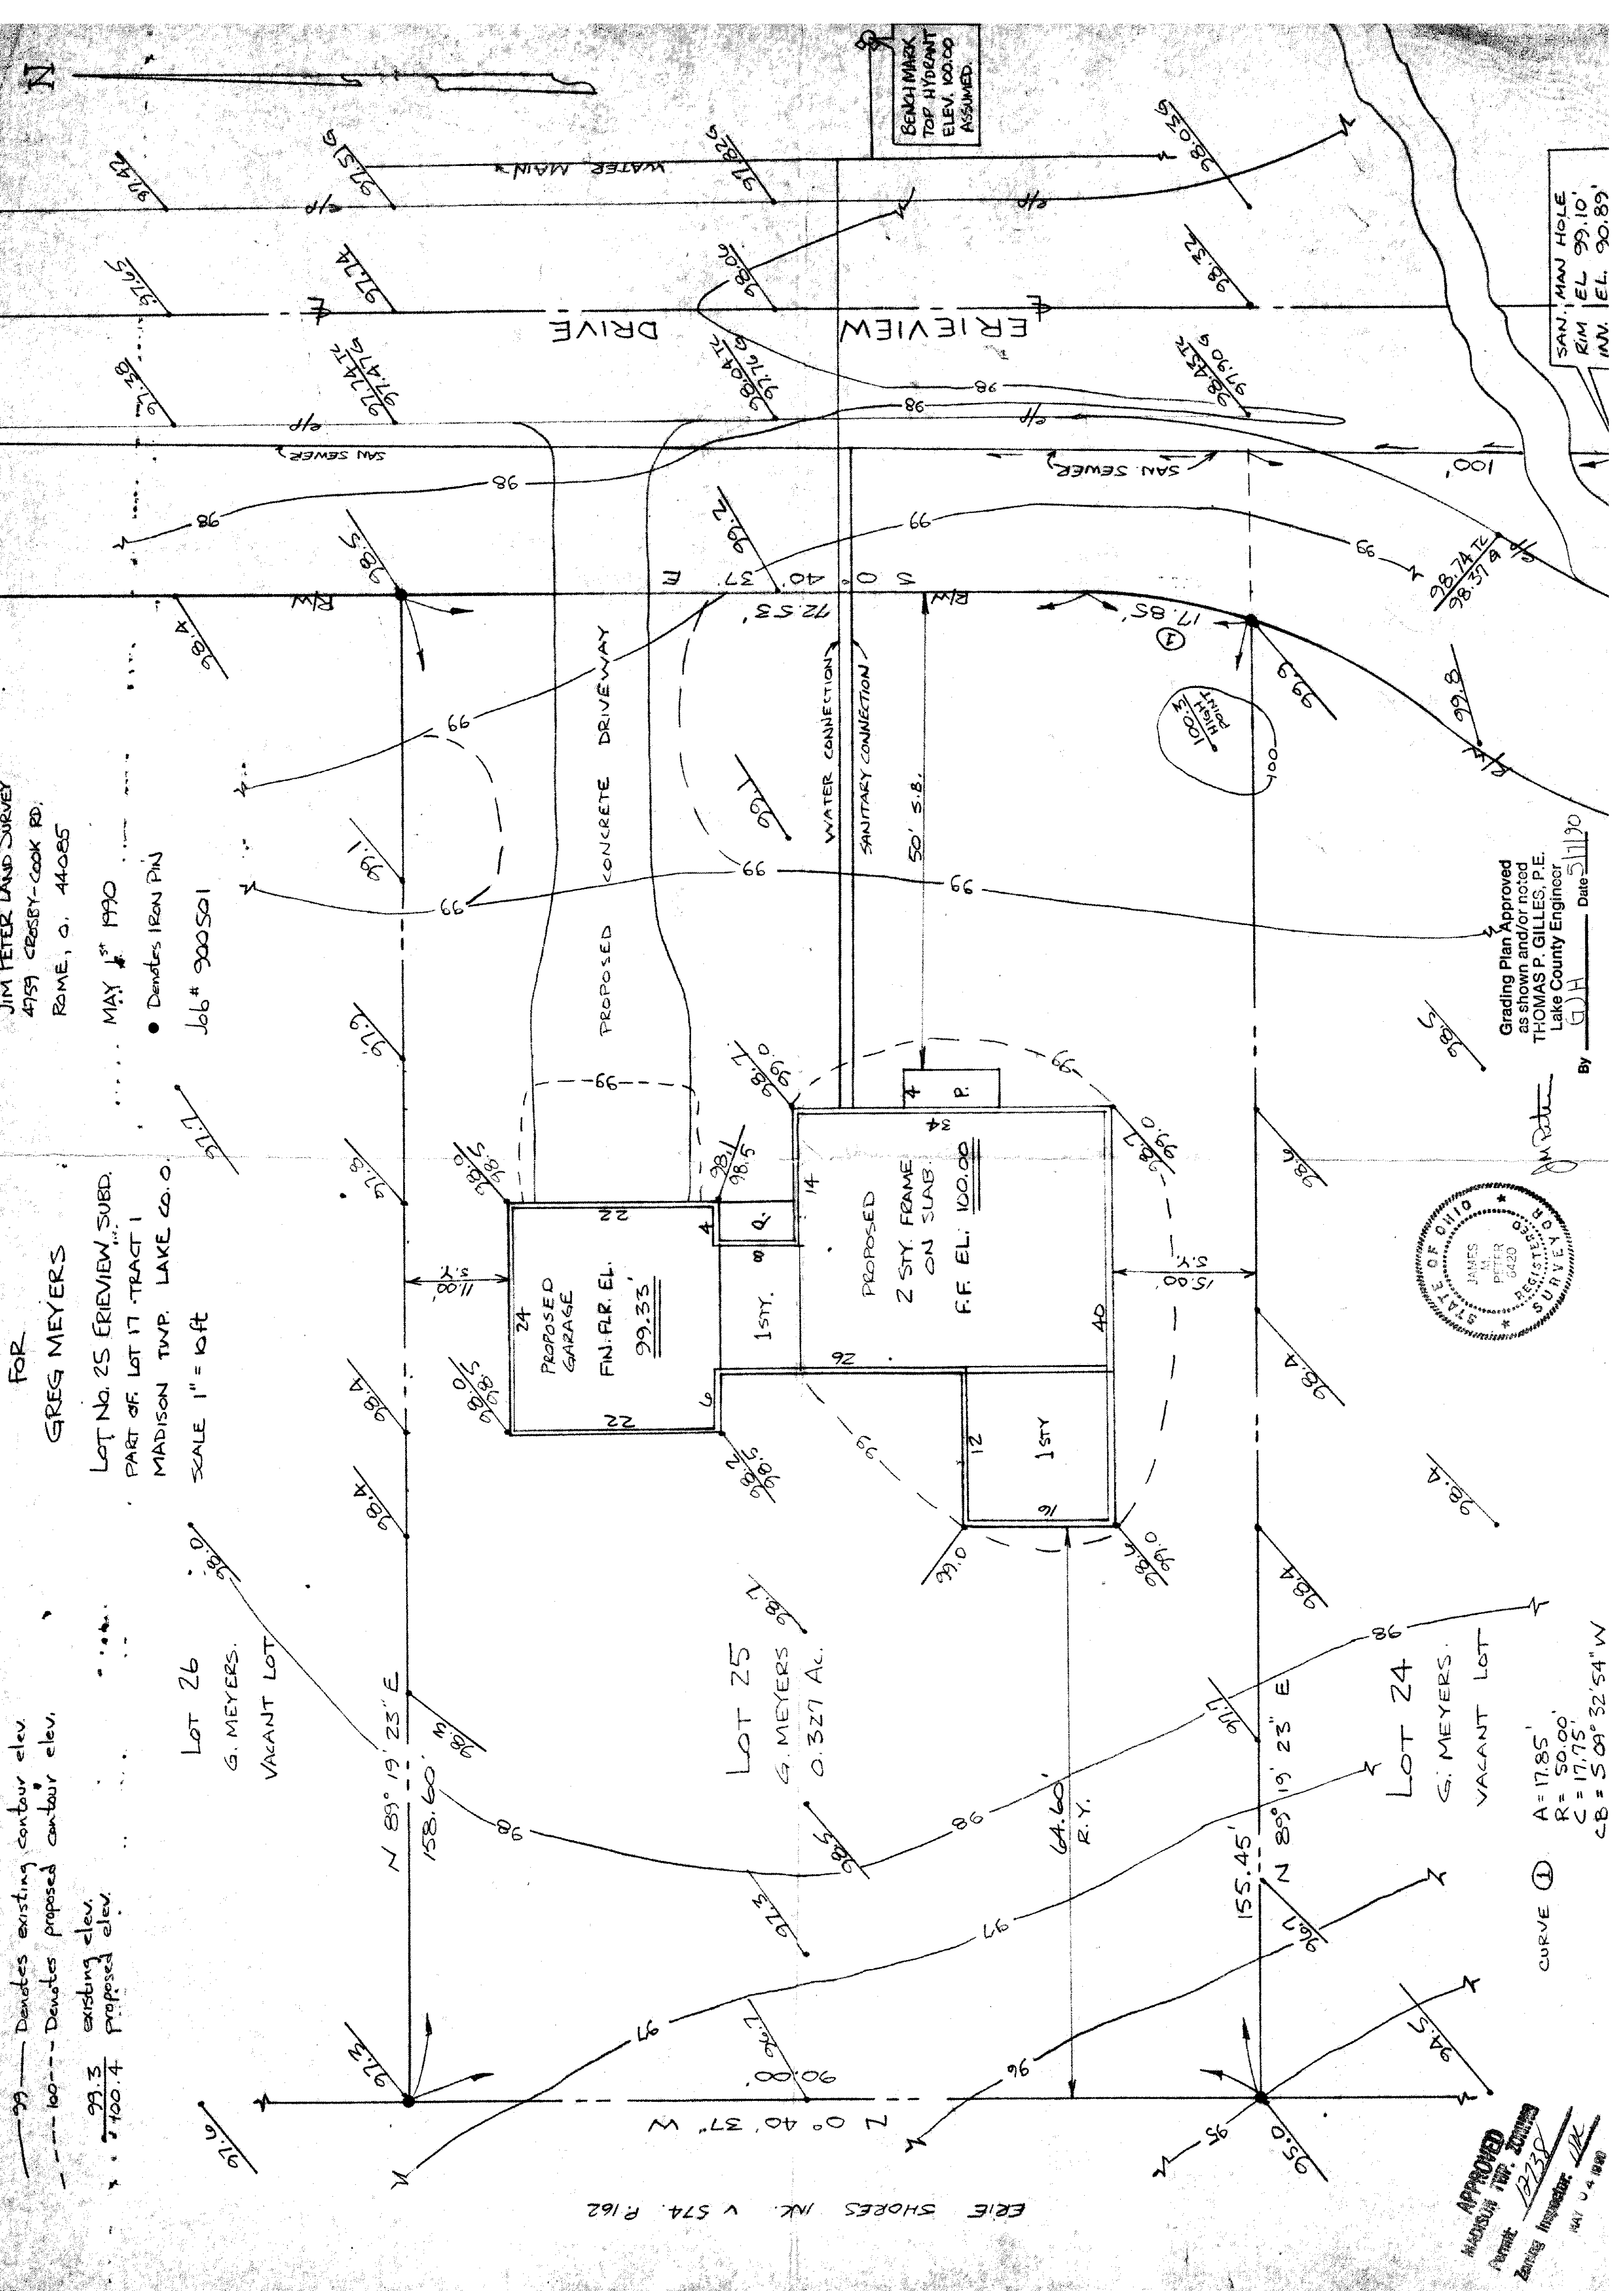

Grading Plan Approved
 as shown and/or noted
 THOMAS P. GILLES, P.E.
 Lake County Engineer

BY TPH Date 5/1/90

CURVE ①
 A = 17.85'
 R = 50.00'
 C = 17.75'
 CB = 50° 32' 54" W

APPROVED
 MADISON TWP. ZONING
 Permit # 13238
 Zoning Inspector: UPK
 MAY 14 1990