


Grading Plan Approved
as shown and/or noted
THOMAS P. GILLES, P.E.
Lake County Engineer
By G/H Date 10/21/92

SITE PLAN FOR BILL BARBIS

BEING S/L 1049, MADISON GOLF
LANDS SUBD., TOWNSHIP 22
MADISON, LAKE COUNTY, OHIO.

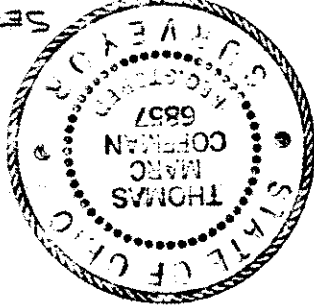


SEPT. 10, 1992

I, the undersigned hereby certify that
this topography, indicated by 1' contours,
and elevations shown herein represent an
actual field survey made by me on Aug. 22, 1992
and that the elevations were taken at
appropriate intervals and that as of that
date they existed as indicated herein.

J.M. Coffman
No. 6857

N
1" = 20'

BENCHMARK - 100.00
N. RIM SAN M.H.
INV - 94.65

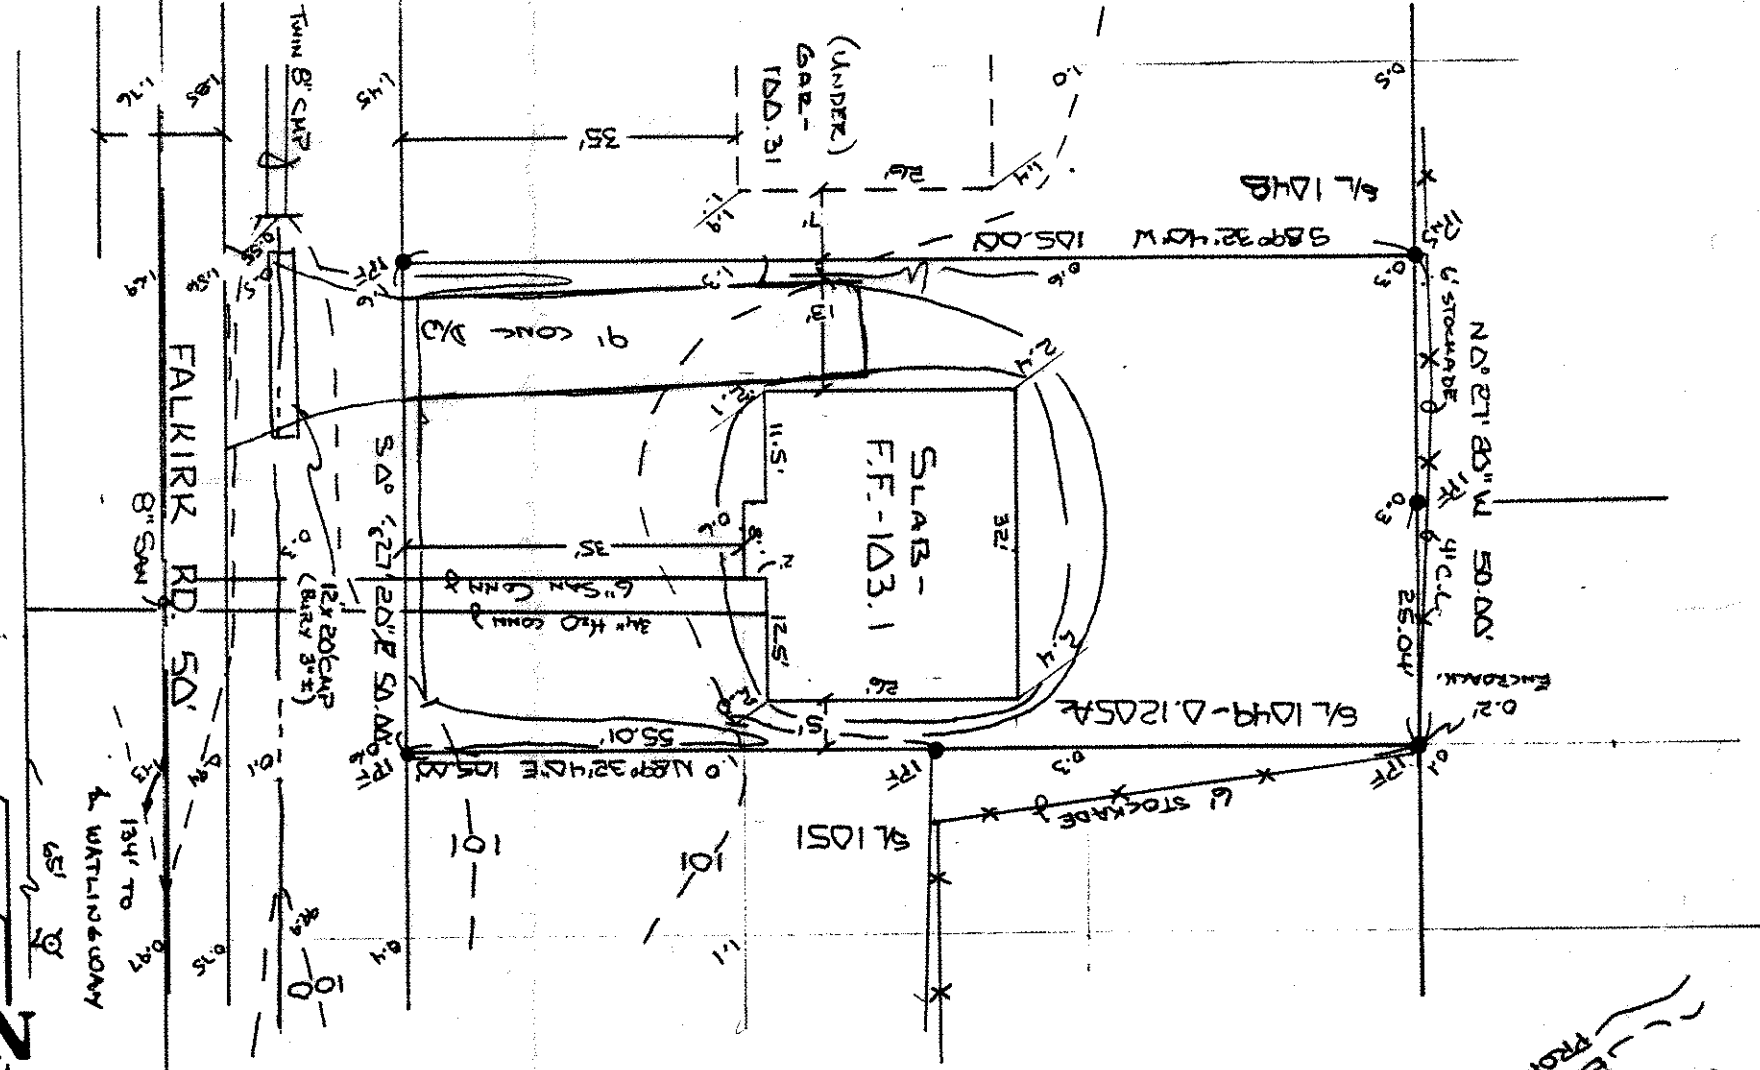

APPROVED
MADISON TWP. ZONING

Form 1360

OCT. 07 1992

VILLAGE SURVEYING CO.
242 THIRD ST., FAIRPORT HRS., OH 44027
(216) 357-1359