
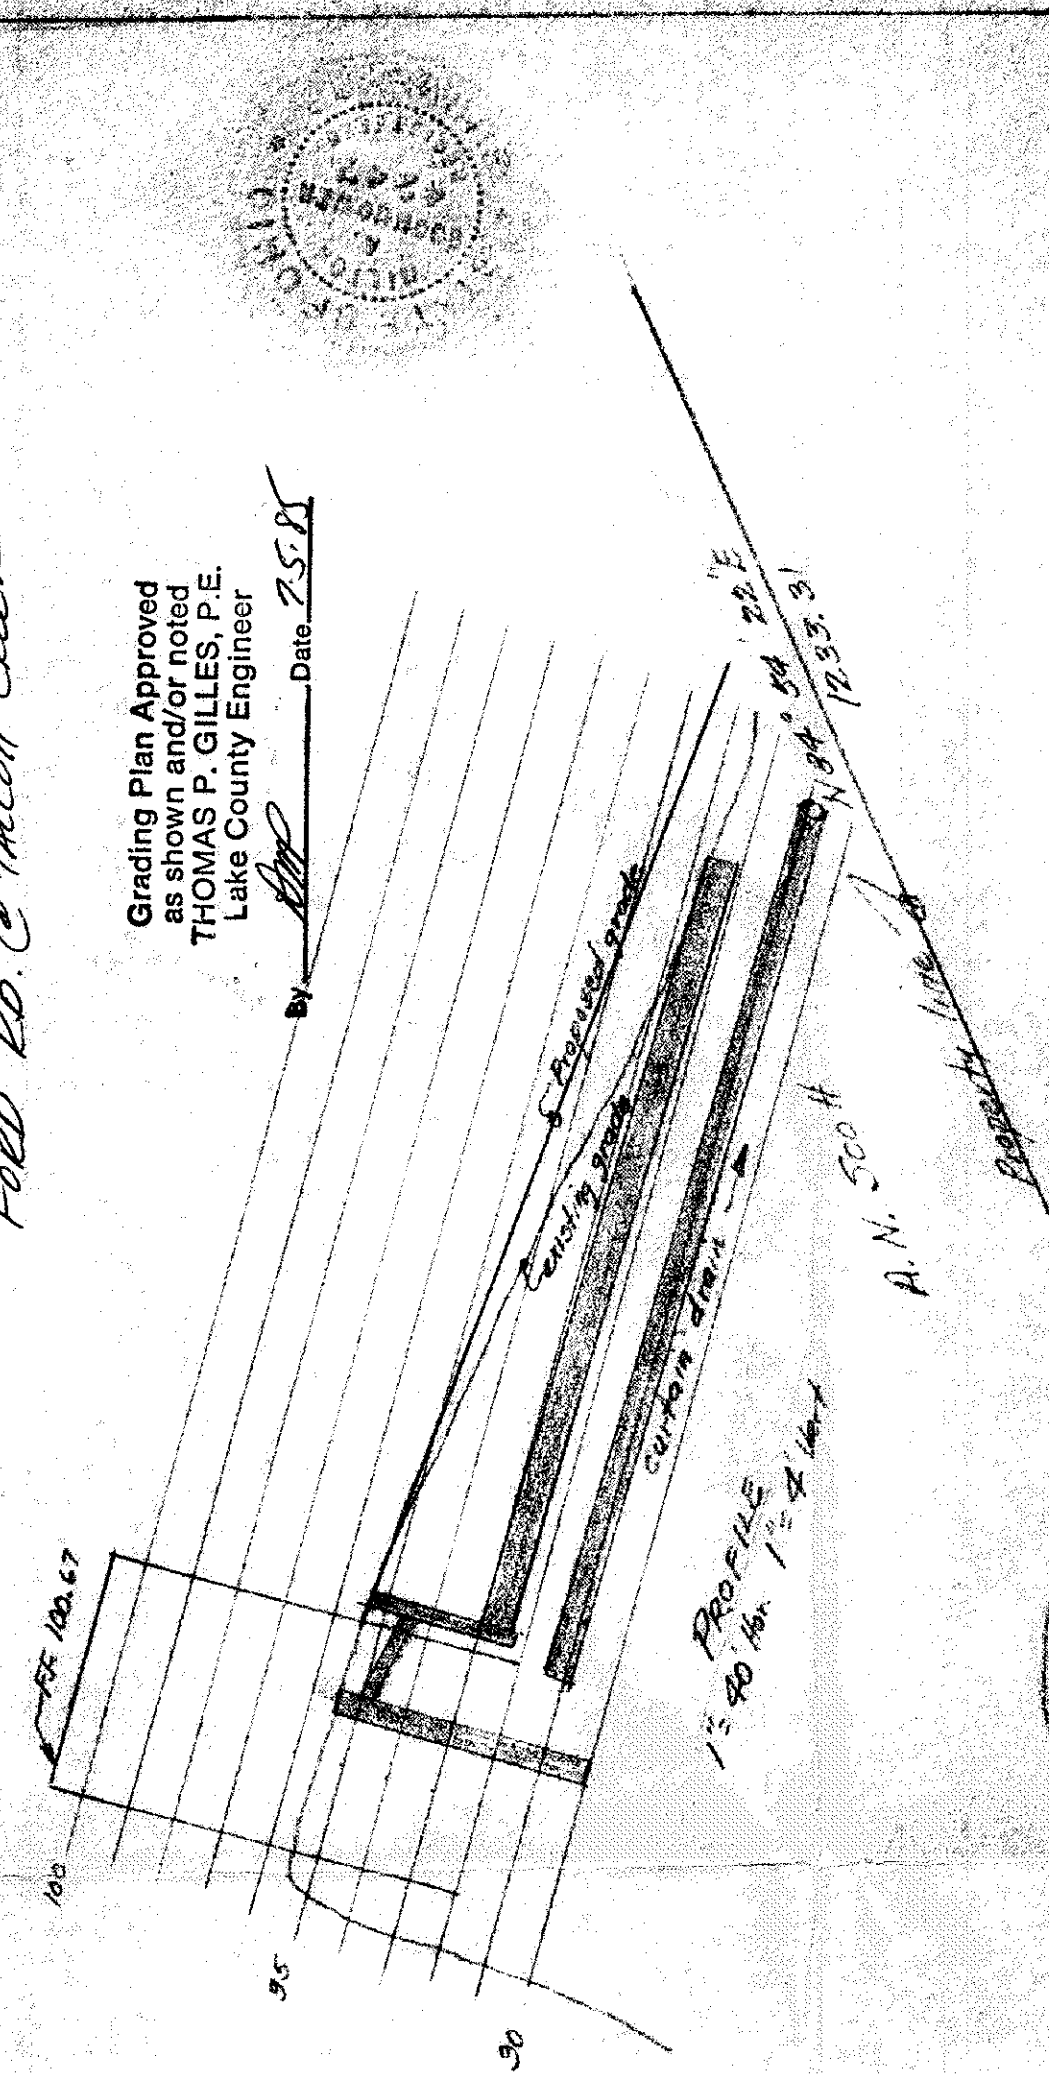



SITE PLAN
for
ROBERT A. MILLER
LOT 8 T26 MADISON TWP
LAKE CO. OHIO
1"=40' Dec 1984
FORD RD @ MCOTT CREEK

Grading Plan Approved
as shown and/or noted
THOMAS P. GILLES, P.E.
Lake County Engineer

By *THP* Date *7-3-85*

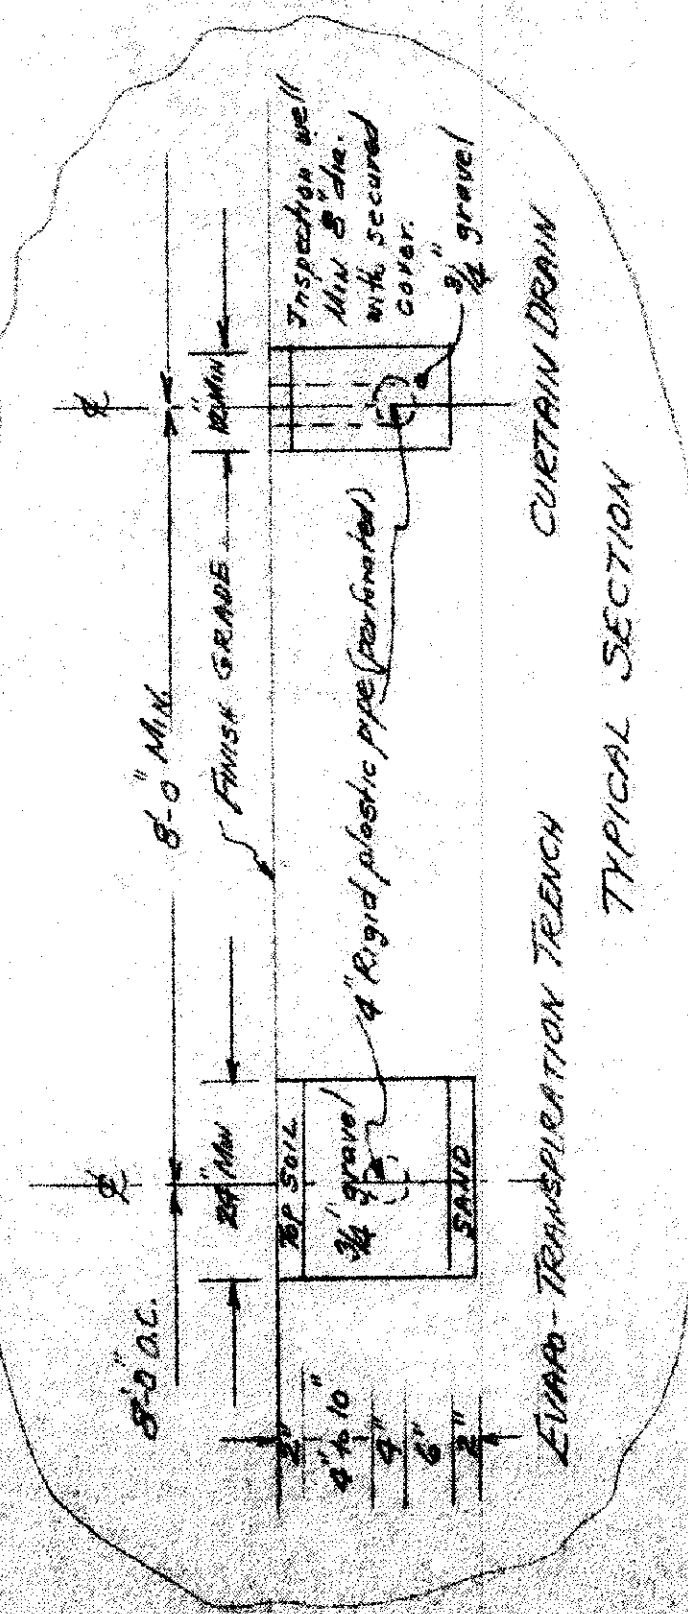

APPROVED
MADISON TWP. ZONING
Permit: *11594*
Zoning Inspector: *[Signature]*

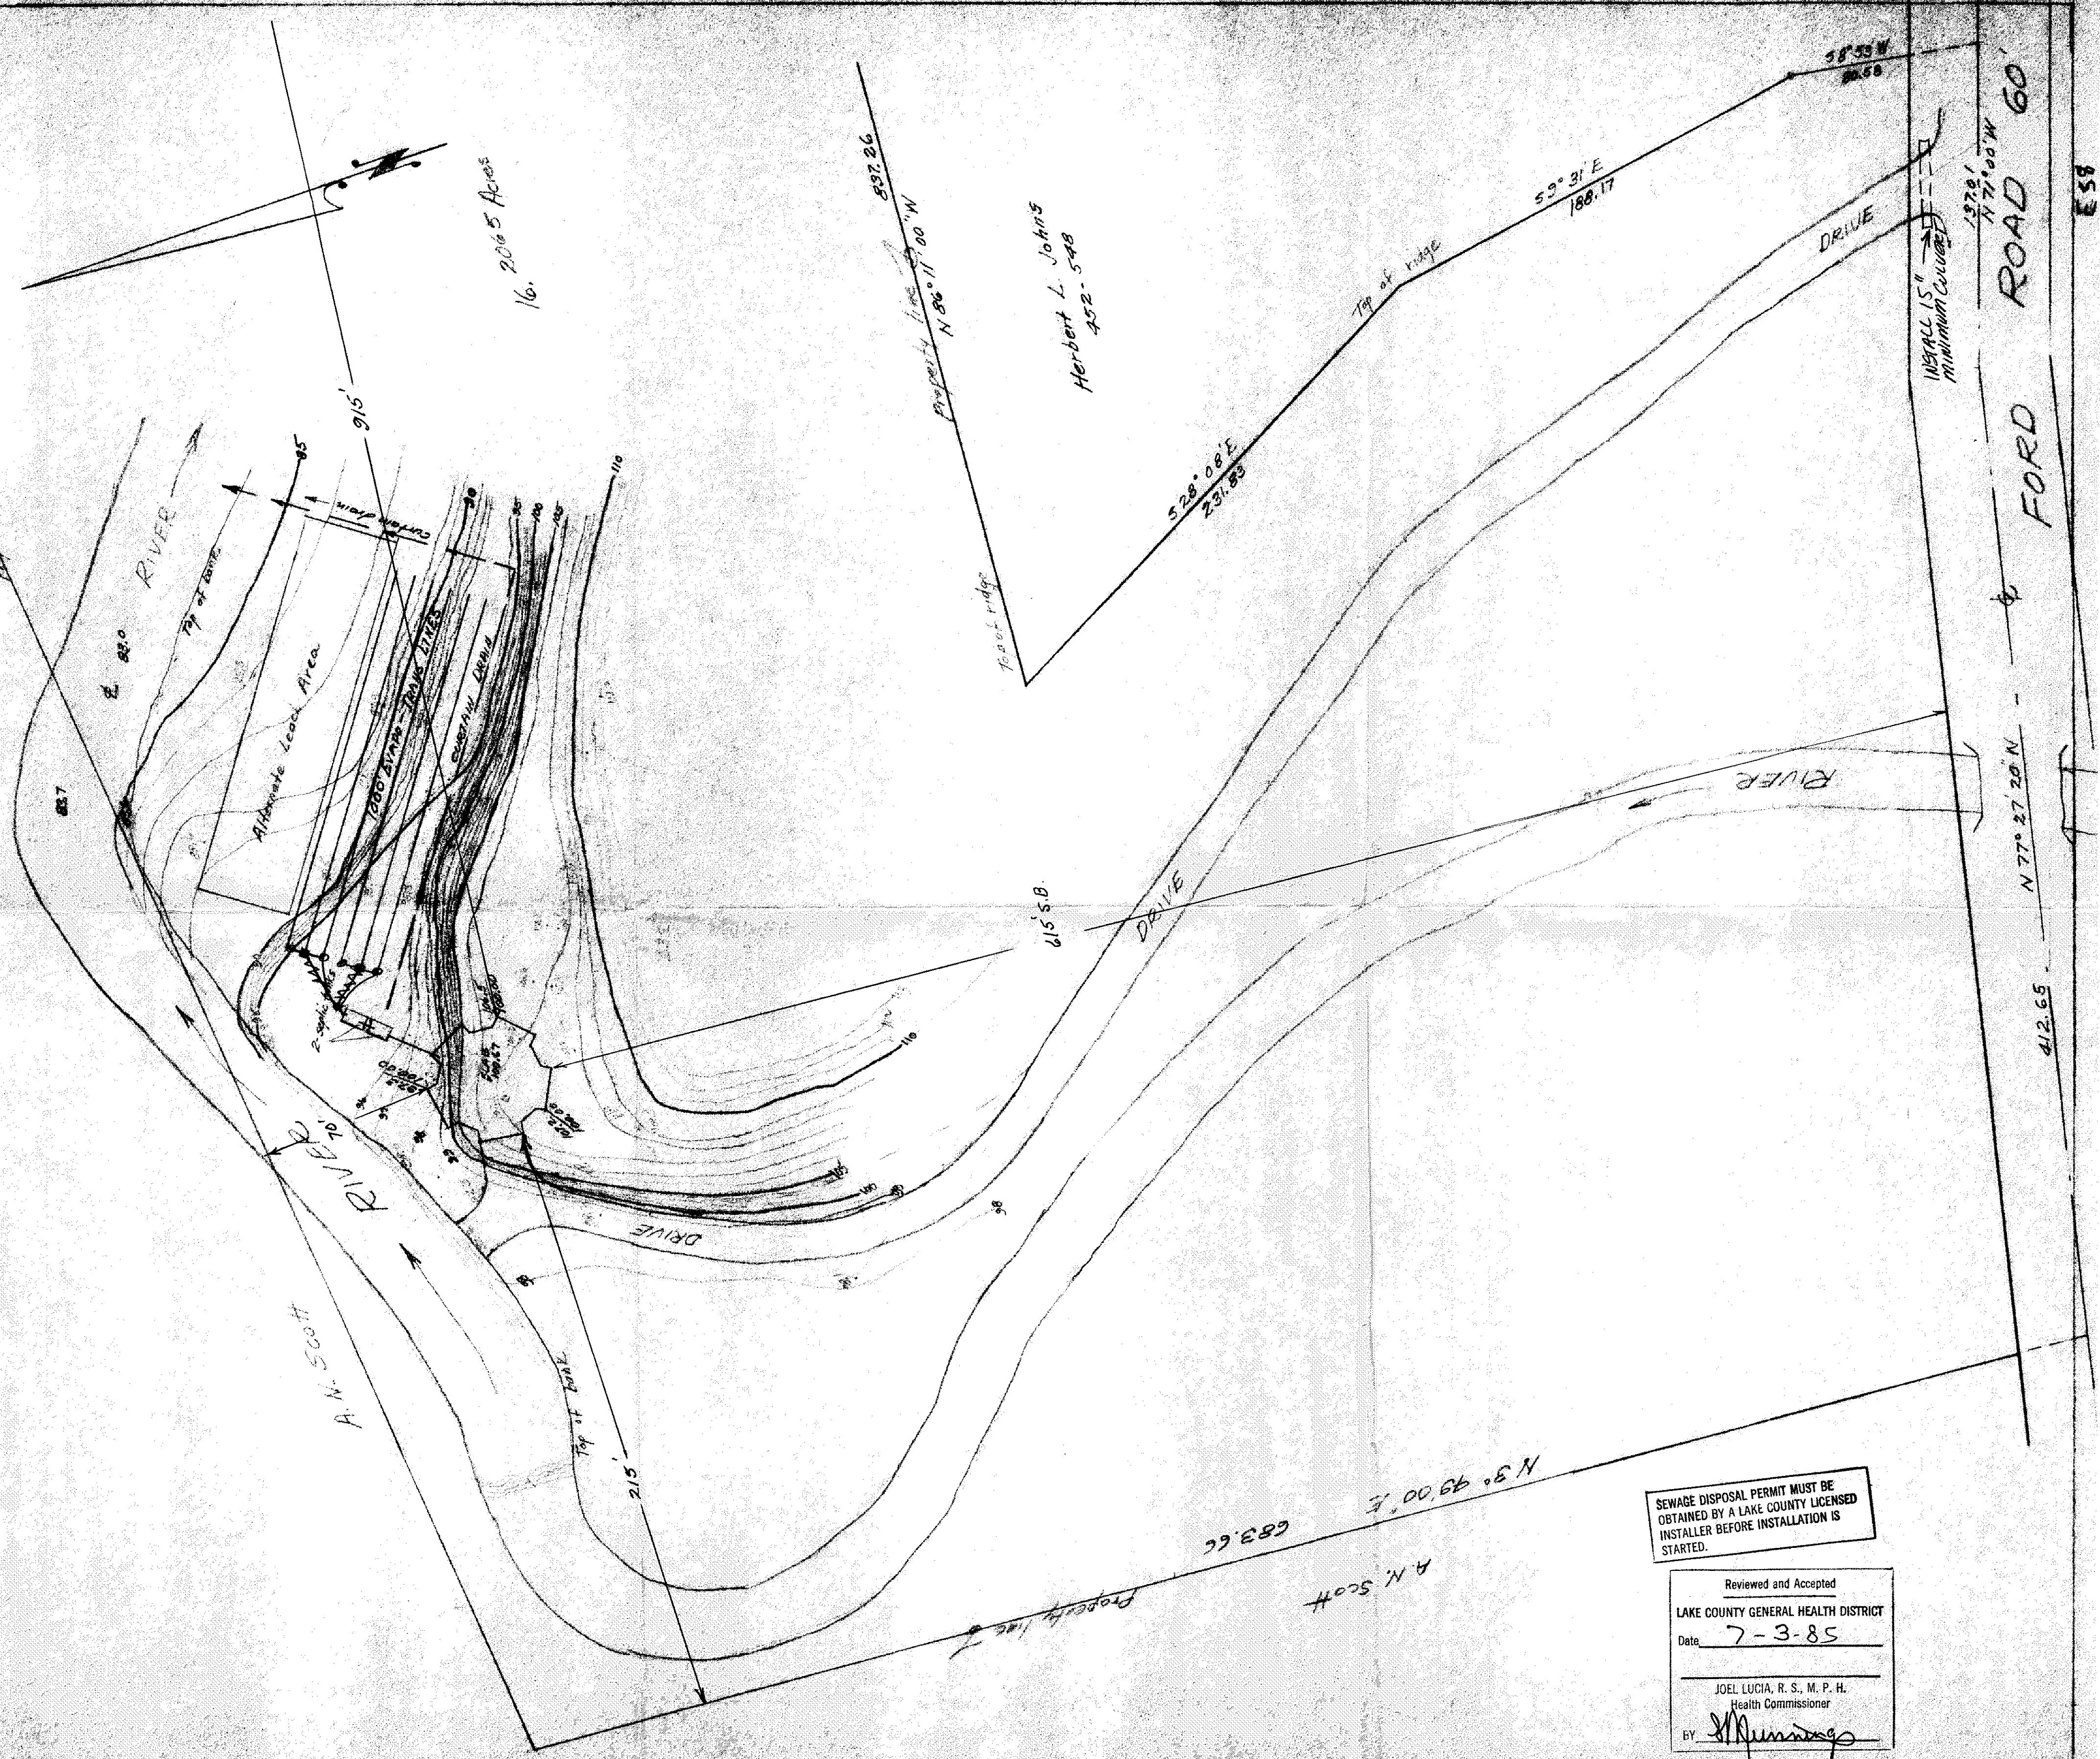

SEWAGE DISPOSAL PERMIT MUST BE
OBTAINED BY A LAKE COUNTY LICENSED
INSTALLER BEFORE INSTALLATION IS
STARTED.

Reviewed and Accepted
LAKE COUNTY GENERAL HEALTH DISTRICT
Date: *7-3-85*
JOEL LUCIA, R. S., M. P. H.
Health Commissioner
By: *[Signature]*