


TOPOGRAPHICAL SURVEY
JOHN INGLE
KNOWN AS BEING PART OF LOT 8, TRACT 4 IN THE
TOWNSHIP OF MADISON
COUNTY OF LAKE STATE OF OHIO



0 20 40 80
SCALE 1" = 40'

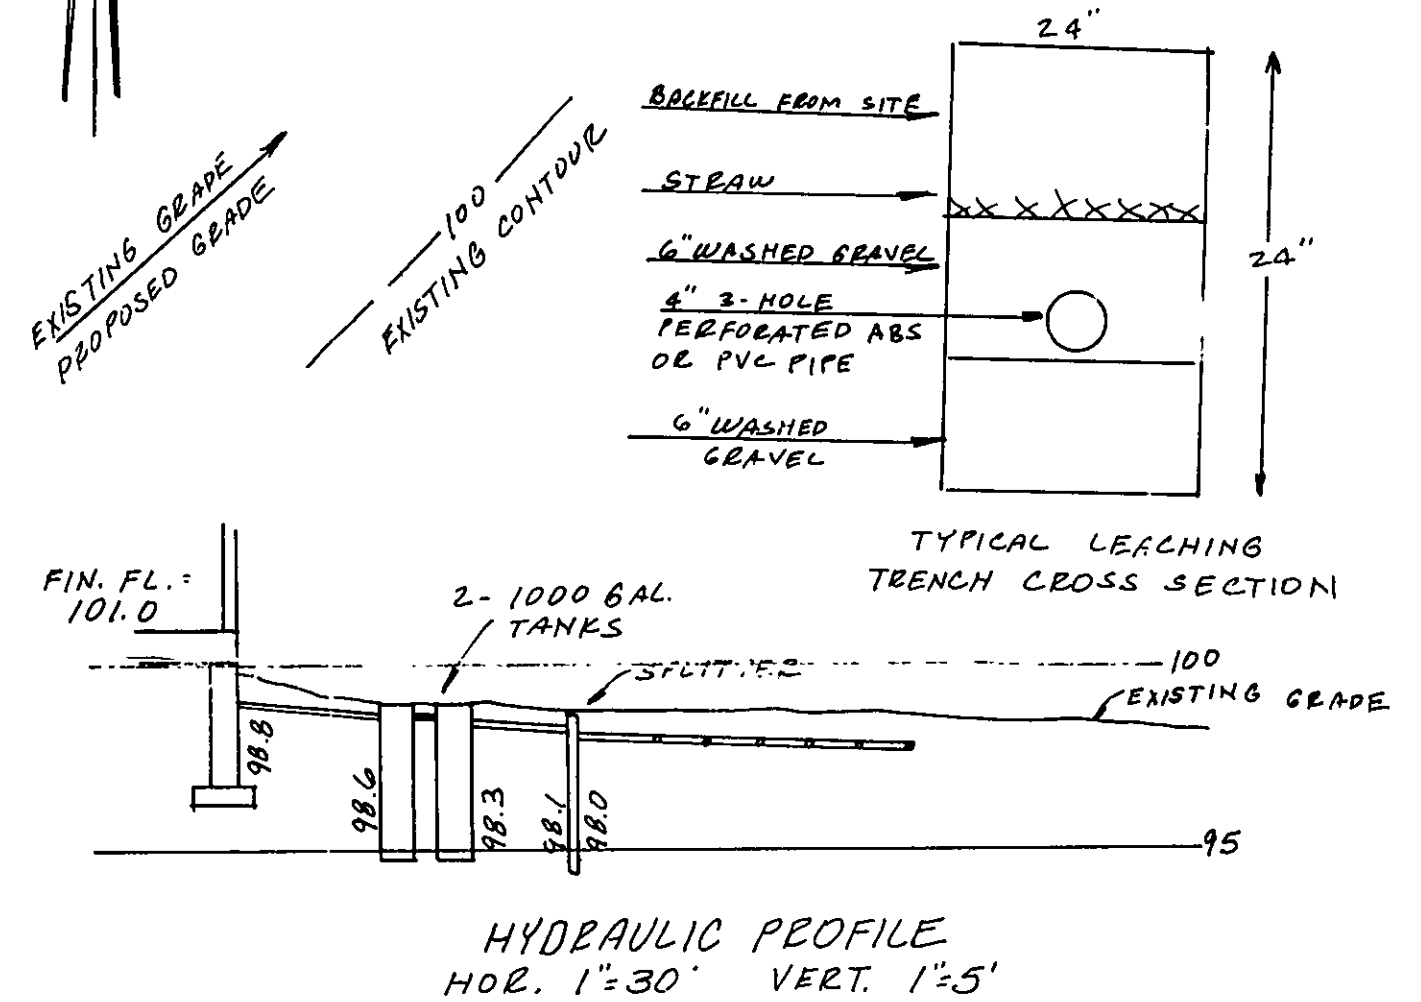


"I, THE UNDERSIGNED HEREBY CERTIFY THAT THE TOPOGRAPHY SHOWN HEREON, INDICATED BY ONE FOOT CONTOURS AND ELEVATIONS REPRESENTS AN ACTUAL SURVEY MADE BY ME ON THE 24TH DAY OF AUGUST, 1998 AND THAT THE ELEVATIONS WERE TAKEN AT APPROPRIATE INTERVALS AND THAT AS OF THAT DATE THEY EXISTED AS SHOWN HEREON."

Tr. S. P. GILLES, Jr.
Lake County Engineer

By G.H. Date 9.3.98

BEARINGS SHOWN HEREON ARE TO AN ASSUMED MERIDIAN AND ARE USED TO DENOTE ANGLES ONLY I.P. OR PIPES WERE FOUND AT ALL POINTS SHOWN HEREON. DISTANCES ARE GIVEN IN FEET AND DECIMAL PARTS THEREOF, ALL OF WHICH ARE CORRECT, TO THE BEST OF MY KNOWLEDGE AND BELIEF.

James A. Ziemba
JAMES A. ZIEMBA P.S. #7094

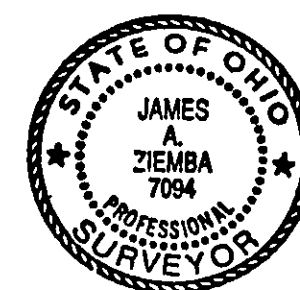

APPROVED
MADISON TOWNSHIP ZONING
DATE 9/1/98
BY ML 15951

BENCHMARK SURVEY CO.
5964 S. RIDGE RD. 8-24-98
MADISON, OHIO 44057

