

**SITE PLAN
FOR
TREND BUILDERS
PERMANENT PARCEL NO. 1A-17-18
FORD ROAD**

Situated in the Township of Madison, County of Lake, and State of Ohio and known as being a part of Lot No. 1, Tract No. 6 and further being known as a 18.75 acre parcel of land conveyed to Daniel E. Wadts and Joy Wadts by deed recorded in Instrument No. 980031158 of Lake County Records.


DESIGN CERTIFICATION

This Plan was prepared by me, and is correct to the best of my knowledge and belief.

RUDY E. SCHWARTZ, P.S. NO. 7193

NOTES:
SEE ARCHITECTS PLAN FOR HOUSE
DIMENSIONS.
BUILDER TO ESTABLISH SWALES AS
REQUIRED


I, the undersigned, hereby certify that ..
 742 - elevations shown hereon
 represent an actual field survey made by me on the 13th
 day of August, 1998 and that the elevations were taken at
 appropriate intervals ~~and~~ ~~at~~ ~~the~~ ~~date~~ they existed
 as indicated hereon.

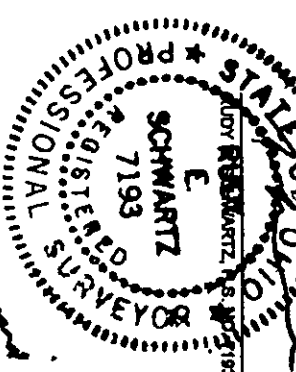

PREPARED BY:
RUDY E. SCHWARTZ
PROFESSIONAL SURVEYOR
15750 AUBURN ROAD
NEWBURY, OHIO 44065
(440)564-7528
FAX: (440)564-6675

PREPARED FOR:
TREND BUILDERS
14670 AUBURN ROAD
NEWBURY, OHIO 44065

EXISTING UNDERGROUND UTILITIES NOTE:
THE LOCATION BOTH HORIZONTAL AND VERTICAL
OF THE UNDERGROUND UTILITIES SHOWN HEREON,
HAVE BEEN OBTAINED BY A DILIGENT AND
COMPREHENSIVE SEARCH OF AVAILABLE
RECORDS. VERIFICATION BY FIELD OBSERVATION
HAS BEEN CONDUCTED WHERE PRACTICAL.
HOWEVER, RUDY E. SCHWARTZ, P.E. NO. 7189 DOES
NOT GUARANTEE THE COMPLETENESS, NOR
ACCURACY THEREOF.

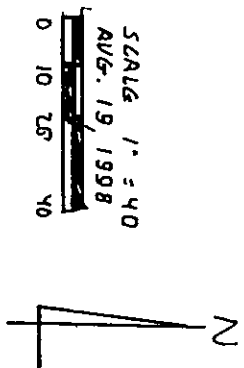

HYDRAULIC PROFILE
1"=40 HORIZ. 1"=5' VERT.

REVIEWED AND ACCEPTED
LAKE COUNTY GENERAL
HEALTH DISTRICT
Date 8/24/08 BY Daniel Oke

SEWAGE DISPOSAL PERMIT MUST BE
OBTAINED BY A LAKE COUNTY LICENSED
INSTALLER BEFORE INSTALLATION IS
STARTED.

Grading Plan Approved
as shown and/or noted
THOMAS P. GILLES, P.E.
Lake County Engineer

By 2/11/15 Date 2/2
15" Drive Collar +

APPROVED
MADISON TOWNSHIP ZONING
8/27/18
DATE 8/15/16

TANK 986.5
TANK 886.0
5.81 SPILLER

11856 +
1185.1 +
11844 +
1183.9 +
11833 +
11827 +
11823 +
11818 +