


NOTE!

HERE ARE
EVEN
EXISTING
WELLINGS
IN THE
WEST SIDE
OF GLENVIEW
AT THE
FOLLOWING
SET BACKS:

2 ft
10 ft
20 ft
3 ft
4 ft
5 ft
5 ft
6 ft
35 ft
0 ft
32 ft
38 ft

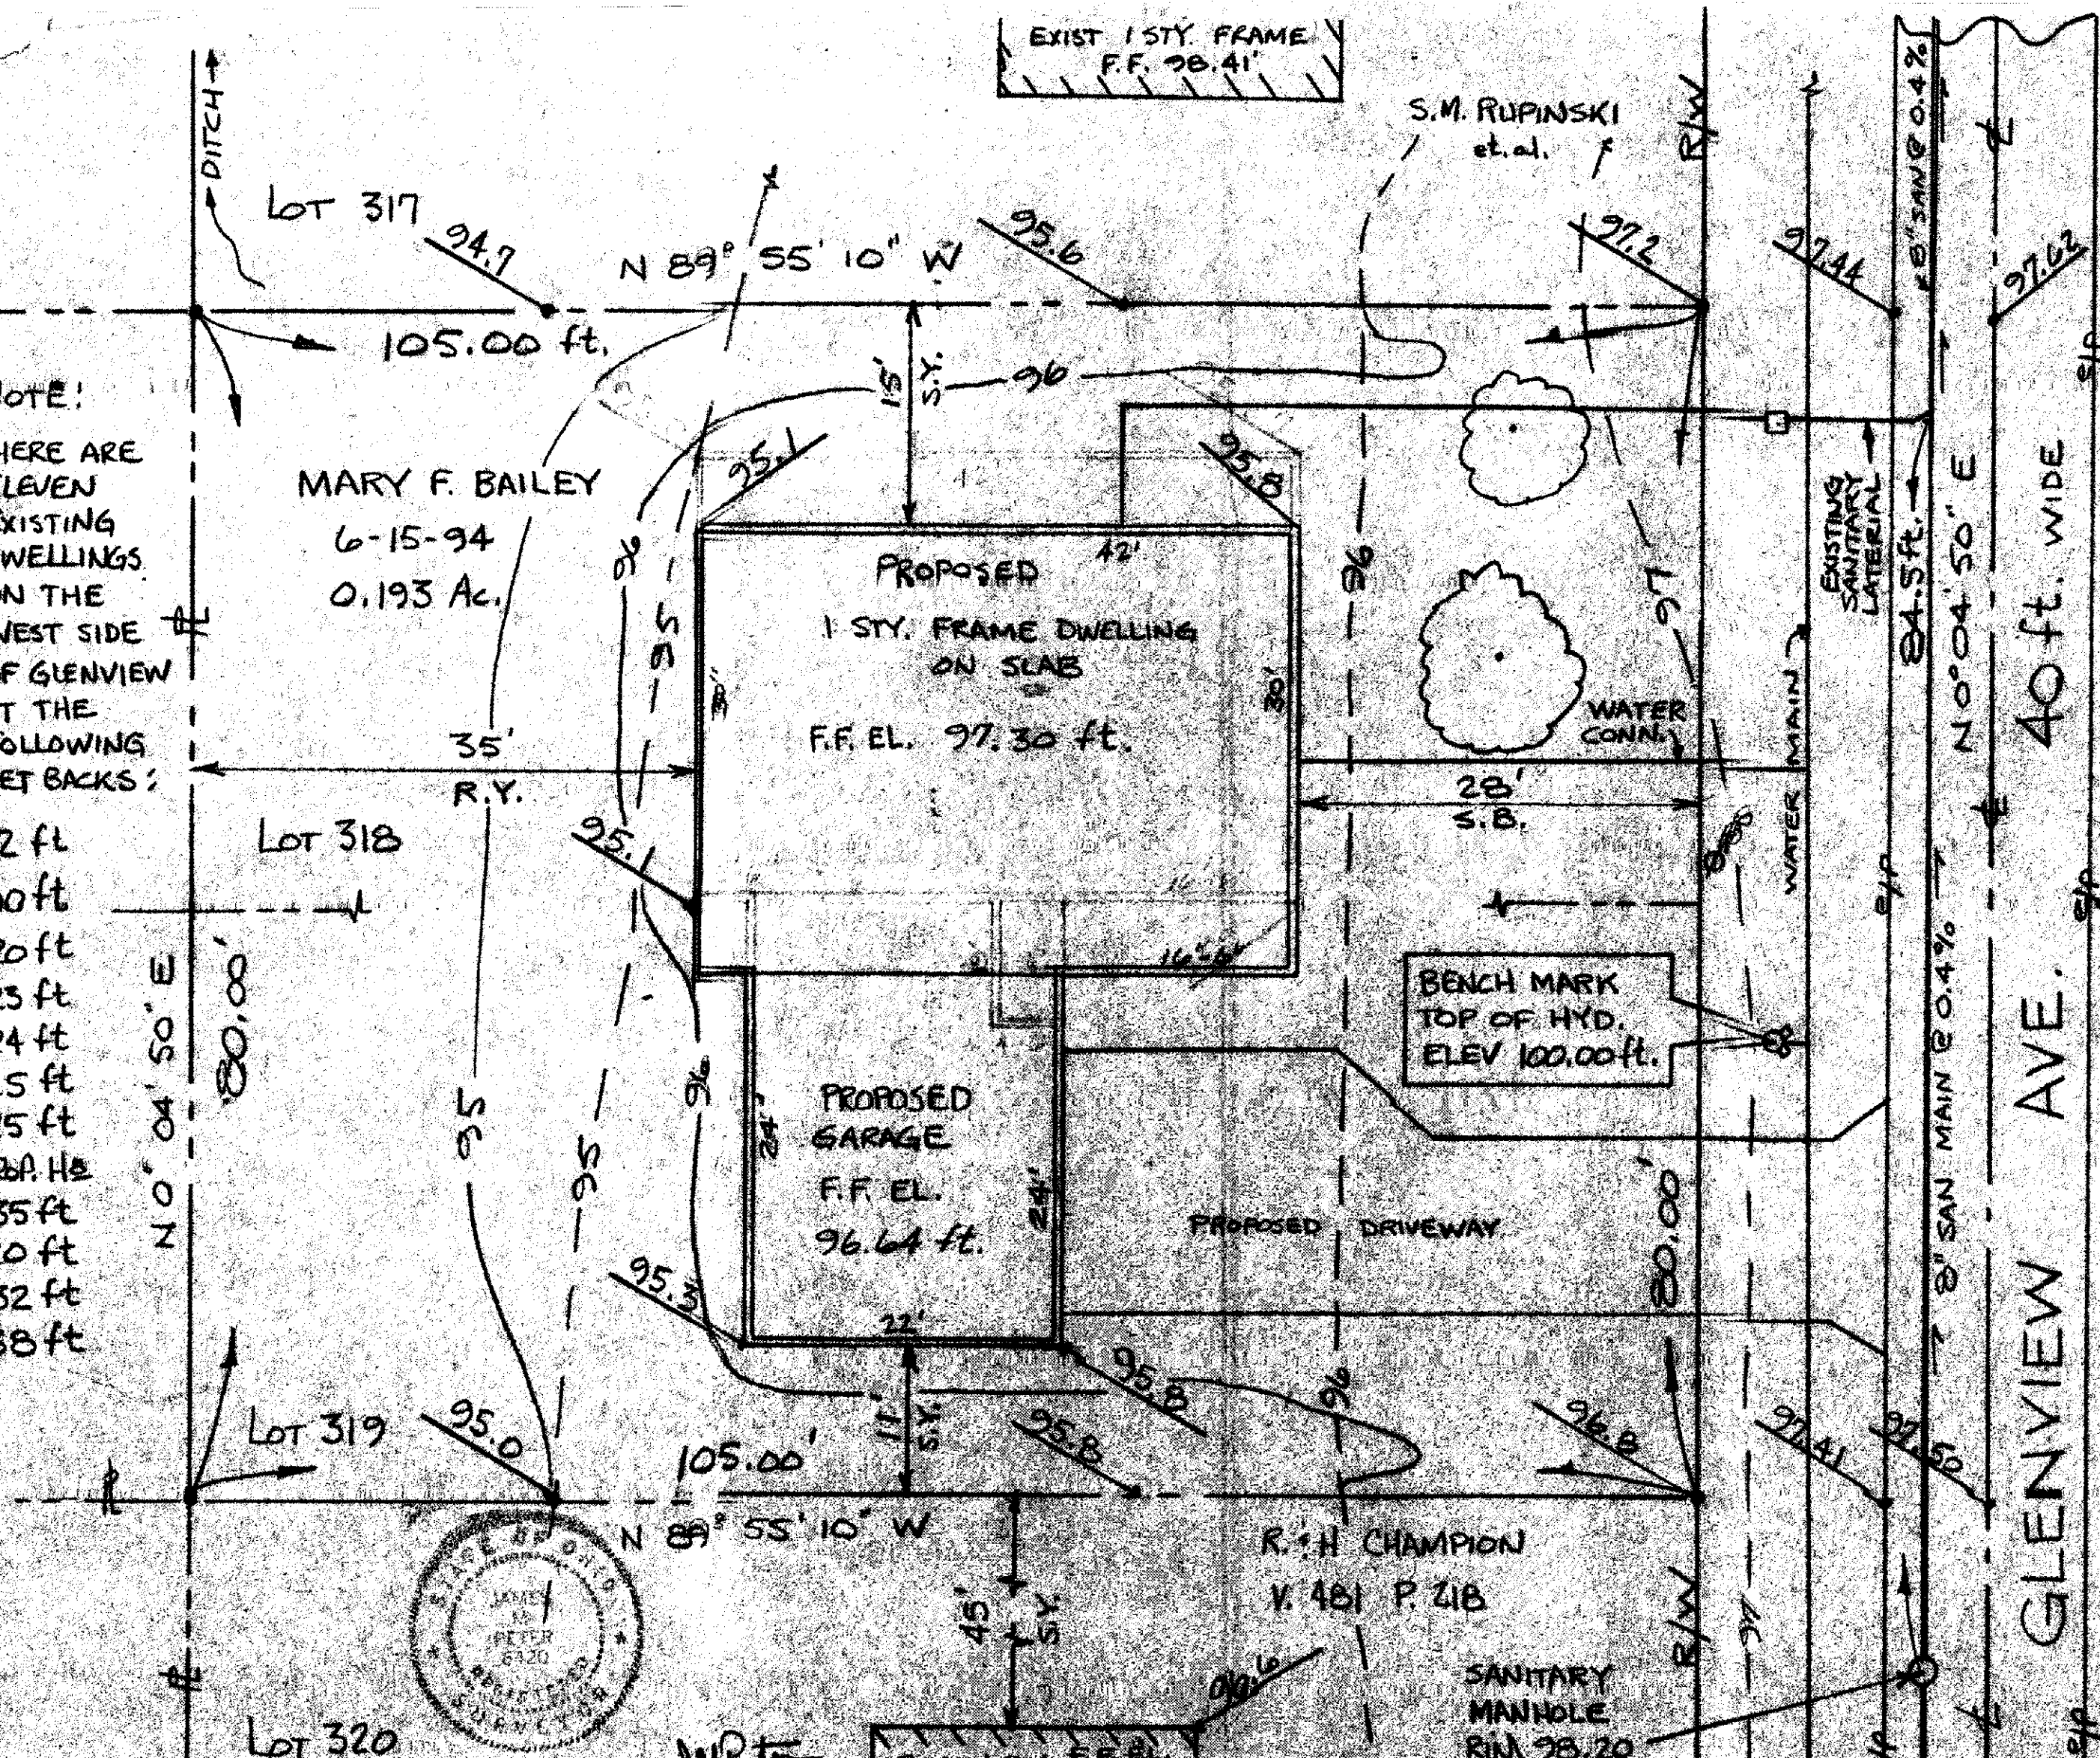

EXIST 1 STY. FRAME
F.F. 98.41'

S.M. RUPINSKI
et.al.

MARY F. BAILEY
6-15-94
0.193 Ac.

PROPOSED
1 STY. FRAME DWELLING
ON SLAB
F.F. EL. 97.30 ft.

PROPOSED
GARAGE
F.F. EL.
96.64 ft.

BENCH MARK
TOP OF HYD.
ELEV 100.00 ft.

PROPOSED DRIVEWAY

R. H. CHAMPION
V. 481 P. 218

SANITARY
MANHOLE
RIN 98.20

APPROVED
MADISON TWP. ZONING
OFFICE
14225
JUL 13 1994

SITE PLAN

FOR
MARY BAI
LOT 318 & 319
MADISON-LAKELAND
SUBDIVISION
LOT 3 & 4 TRACT
MADISON T
LAKE CO.
SCALE: 1"=1
7 JULY 1994

JIM PETER LAND
4755 CROSBY - CO
ROME, OHIO 4
REV: 10 JULY 19

Grading Plan Approved
as shown and/or noted
THOMAS R. GILLES, P.E.
Lake County Engineer

By C. J. P. Date 7/17/94

DWG.
9407