
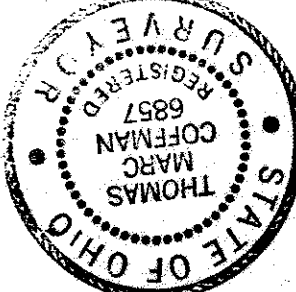



SITE PLAN

FOR
PAC HOMES, INC.
5950 SHORE DRIVE
MADISON, OHIO 44057

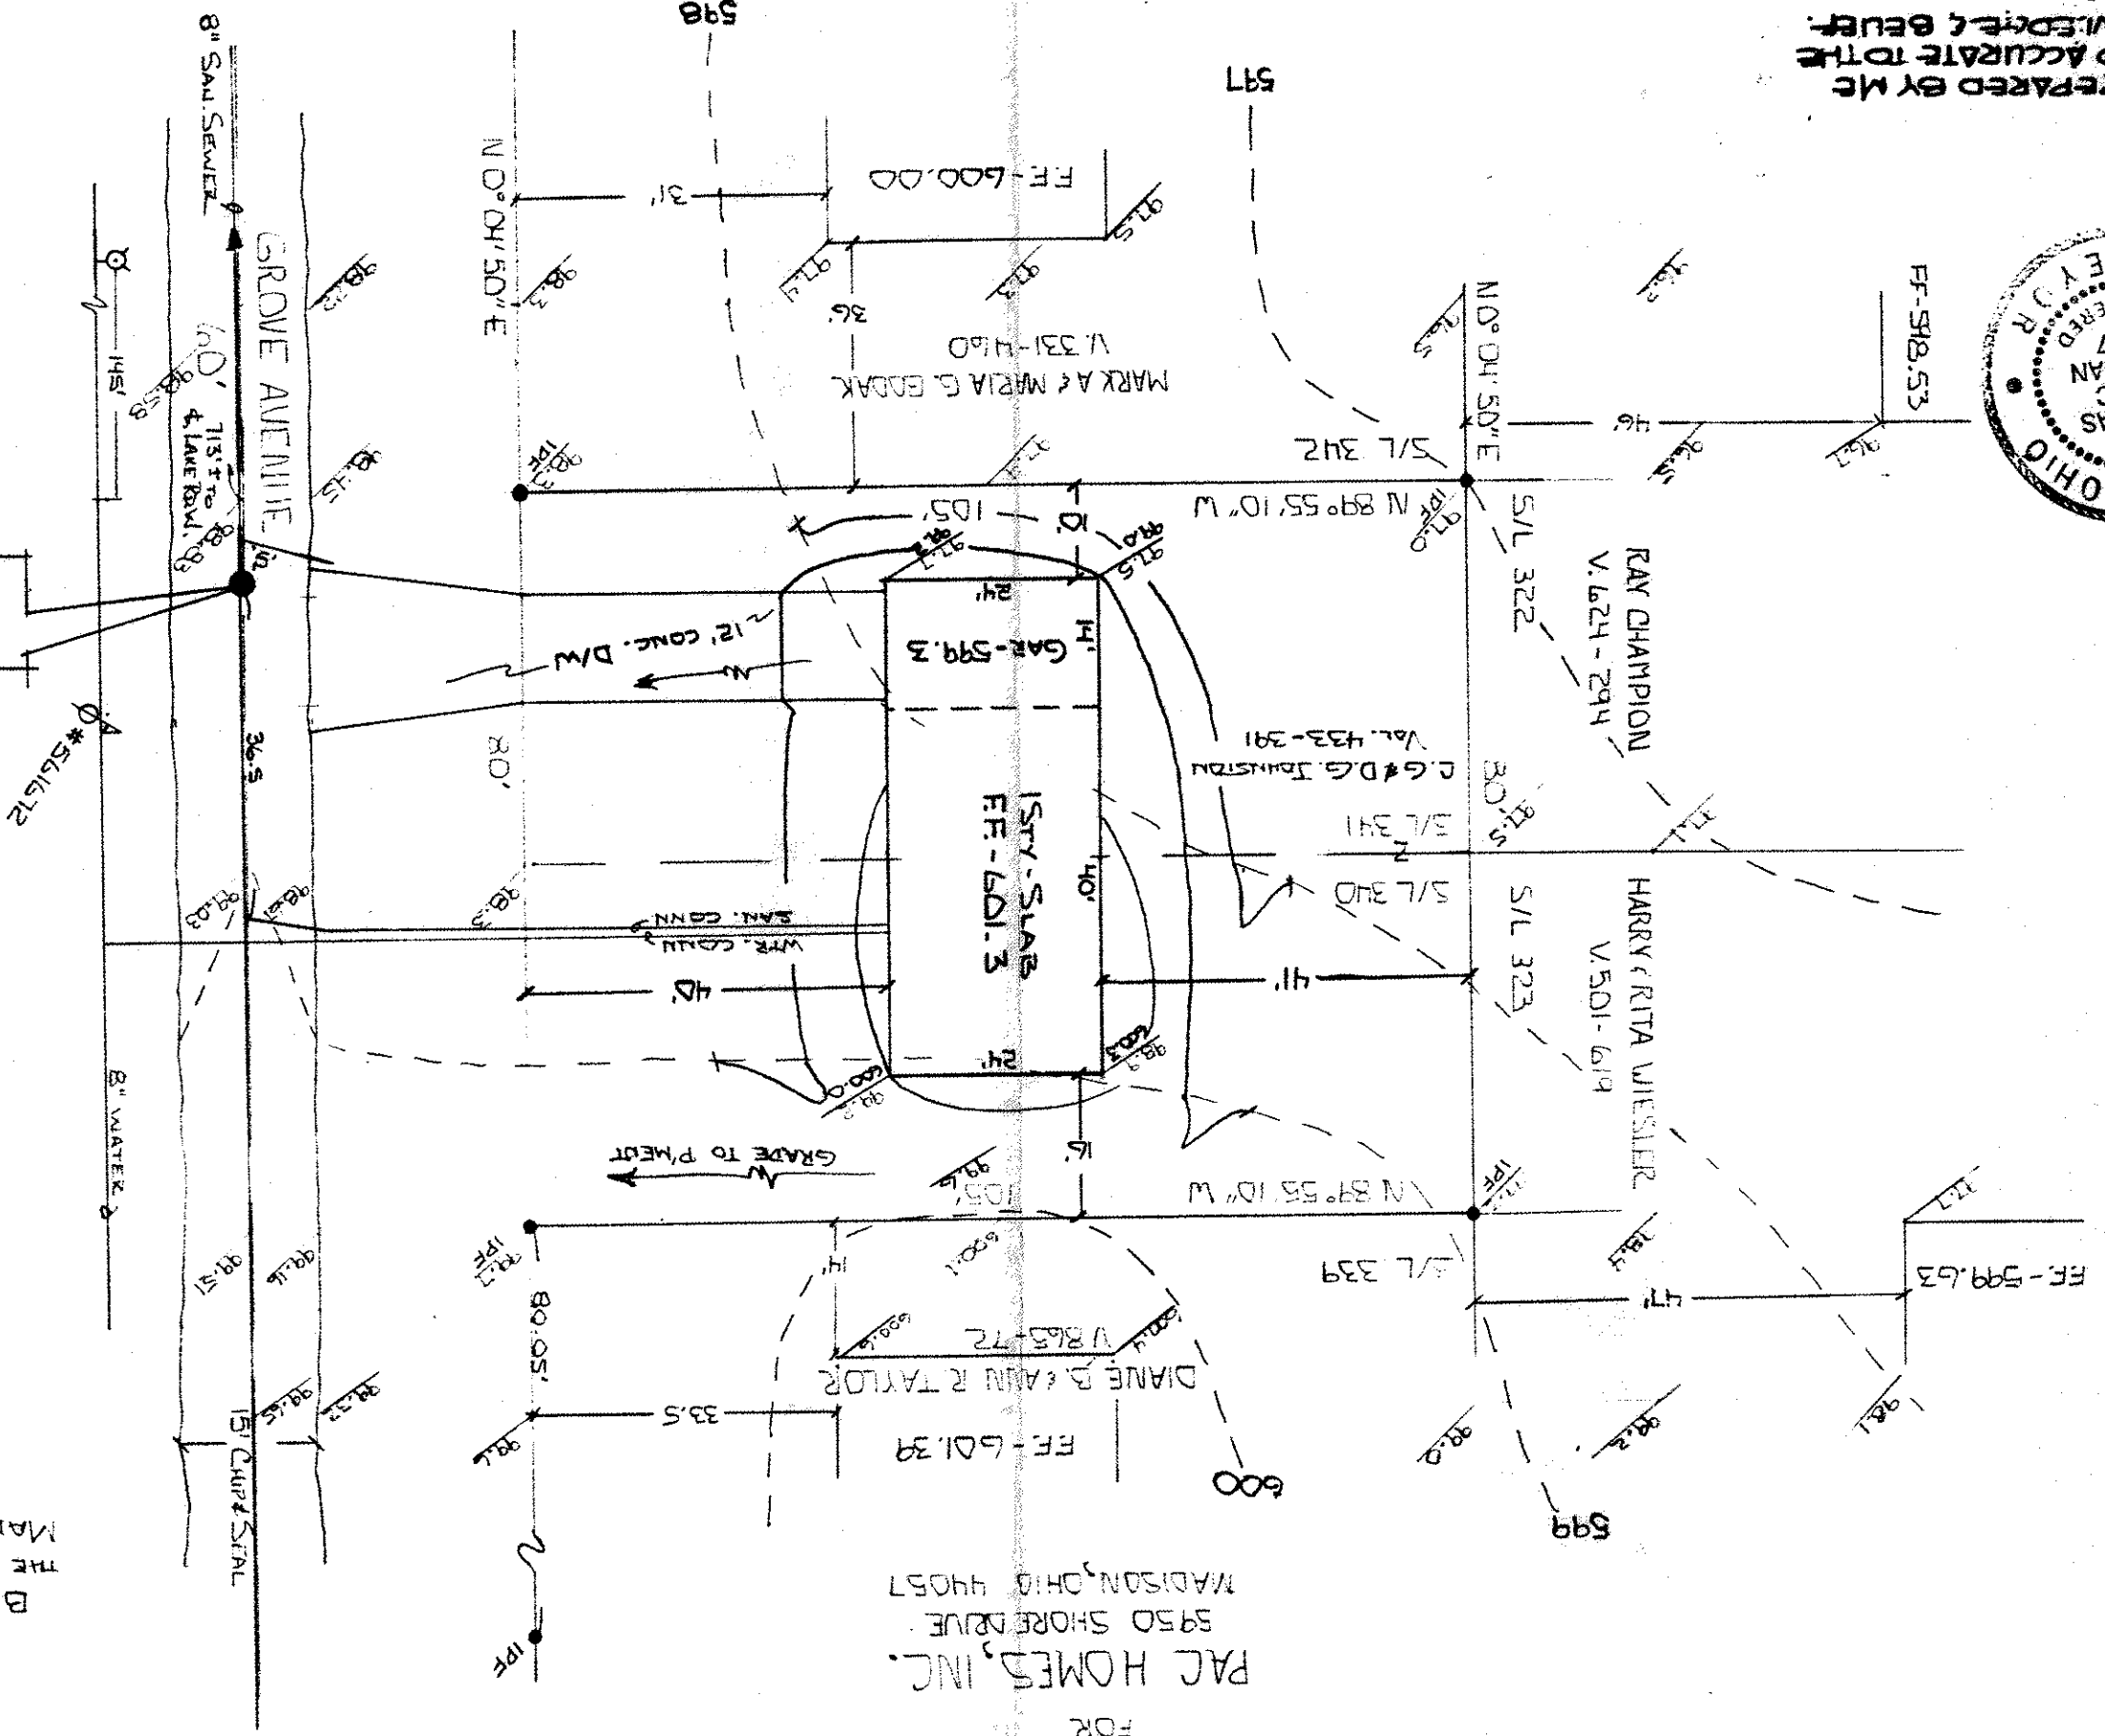

THIS PLAT WAS PREPARED BY ME
AND IS TRUE AND ACCURATE TO THE
BEST OF MY KNOWLEDGE & BELIEF.

Thomas M. Coffman
No. 6857

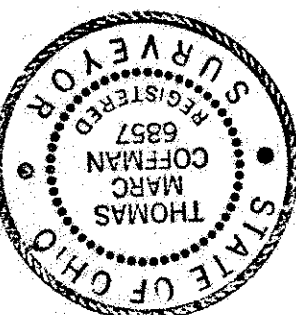

VILLAGE SURVEYING CO.
202 THIRD ST., FAIRPORT HARBOR, OHIO 44847

APPROVED
MADISON TWP. ZONING
12830
Point
Zoning Inspector
JL 25 1980
BENCHMARK-598.79
N.R.M. SAN M.H.
INV. - 590.59

Grading Plan Approved
as shown and/or noted
THOMAS P. GILLES, P.E.
Lake County Engineer
GJH
Date 12/6/90

BEING SUBJEST 340 & 341 OF
THE MADISON-LAKELAND SUB'D.
MADISON TWP., LAKE COUNTY, OHIO