


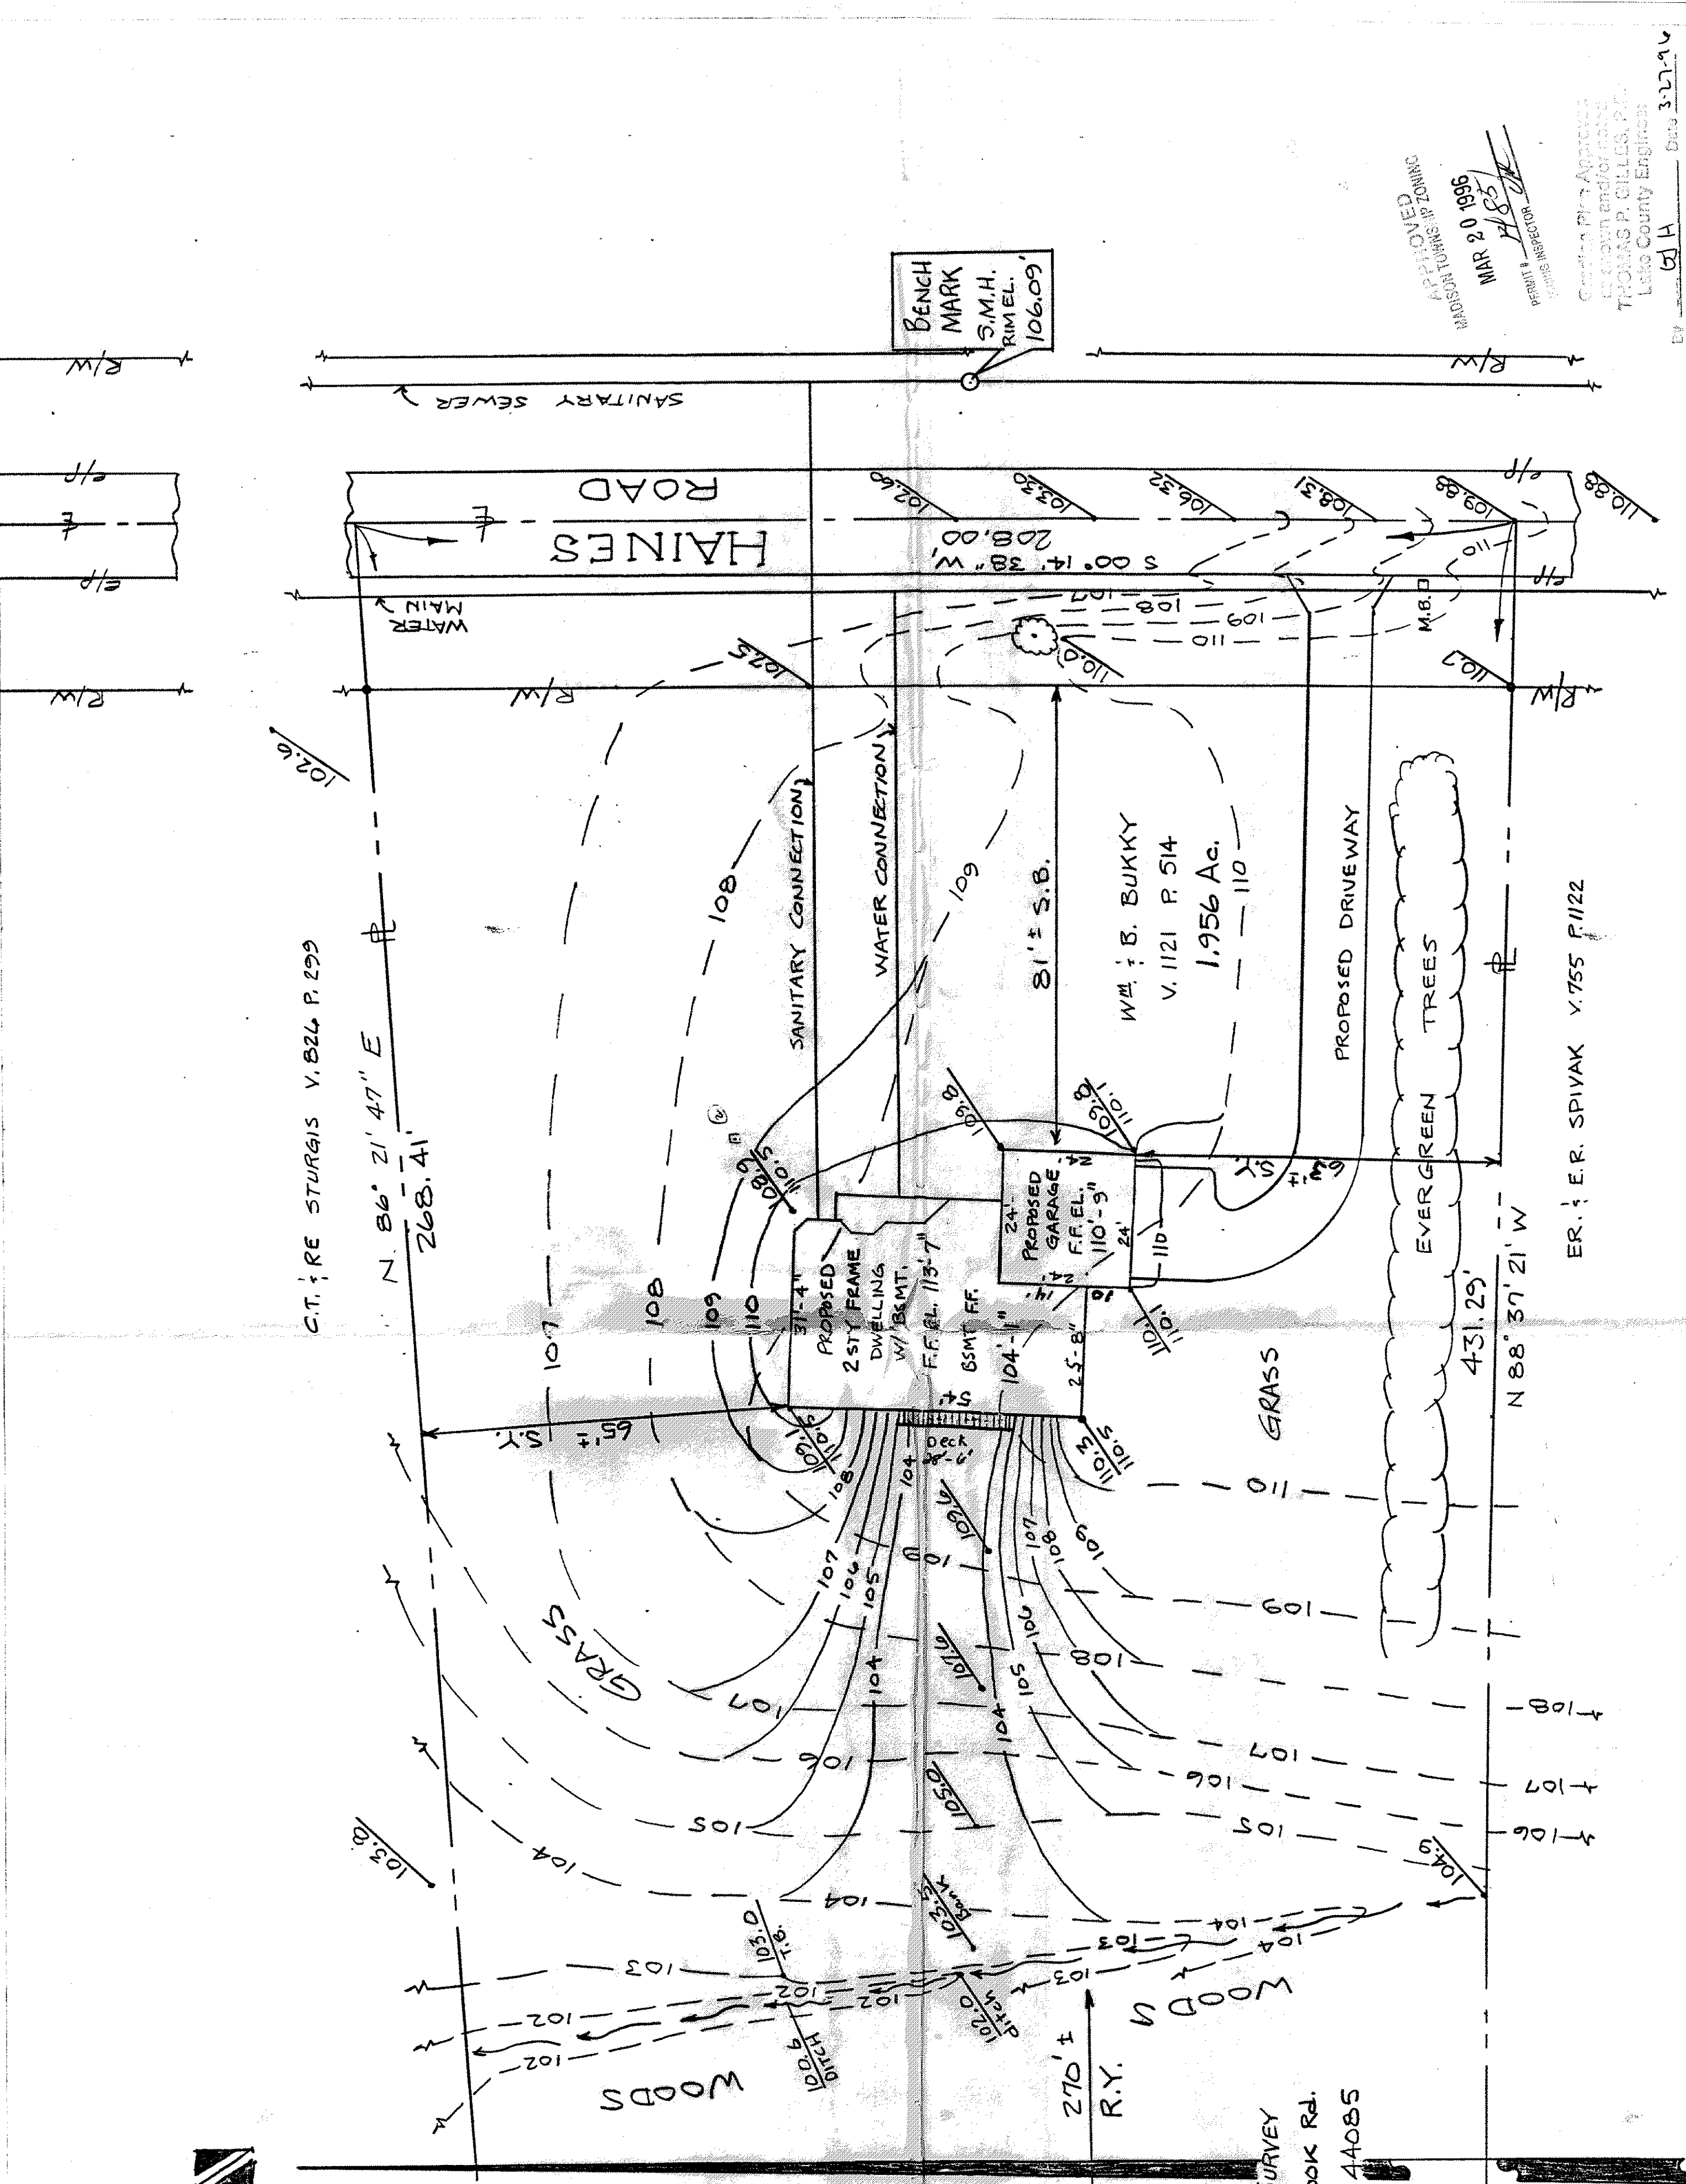

SITE PLAN

FOR

WILLIAM & BRENDA BUKKY

PART OF TRACT A LOT 15
MADISON TOWNSHIP
LAKE COUNTY, OHIO

15 JUNE 1995

SCALE 1" = 20ft.

JIM PETER LAND SURVEY
4759 CROSBY-COOK RD.
ROME, OHIO 44085



JMP

ER. E.R. SPIVAK V.755 P.1122

APPROVED
MADISON TOWNSHIP ZONING
MAR 20 1996
PERMIT # 4851
V.755 P.1122

Checked and Approved
by Town and/or State
THOMAS P. GILLES, P.E.
Lake County Engineer

GVH Date 3-27-96