


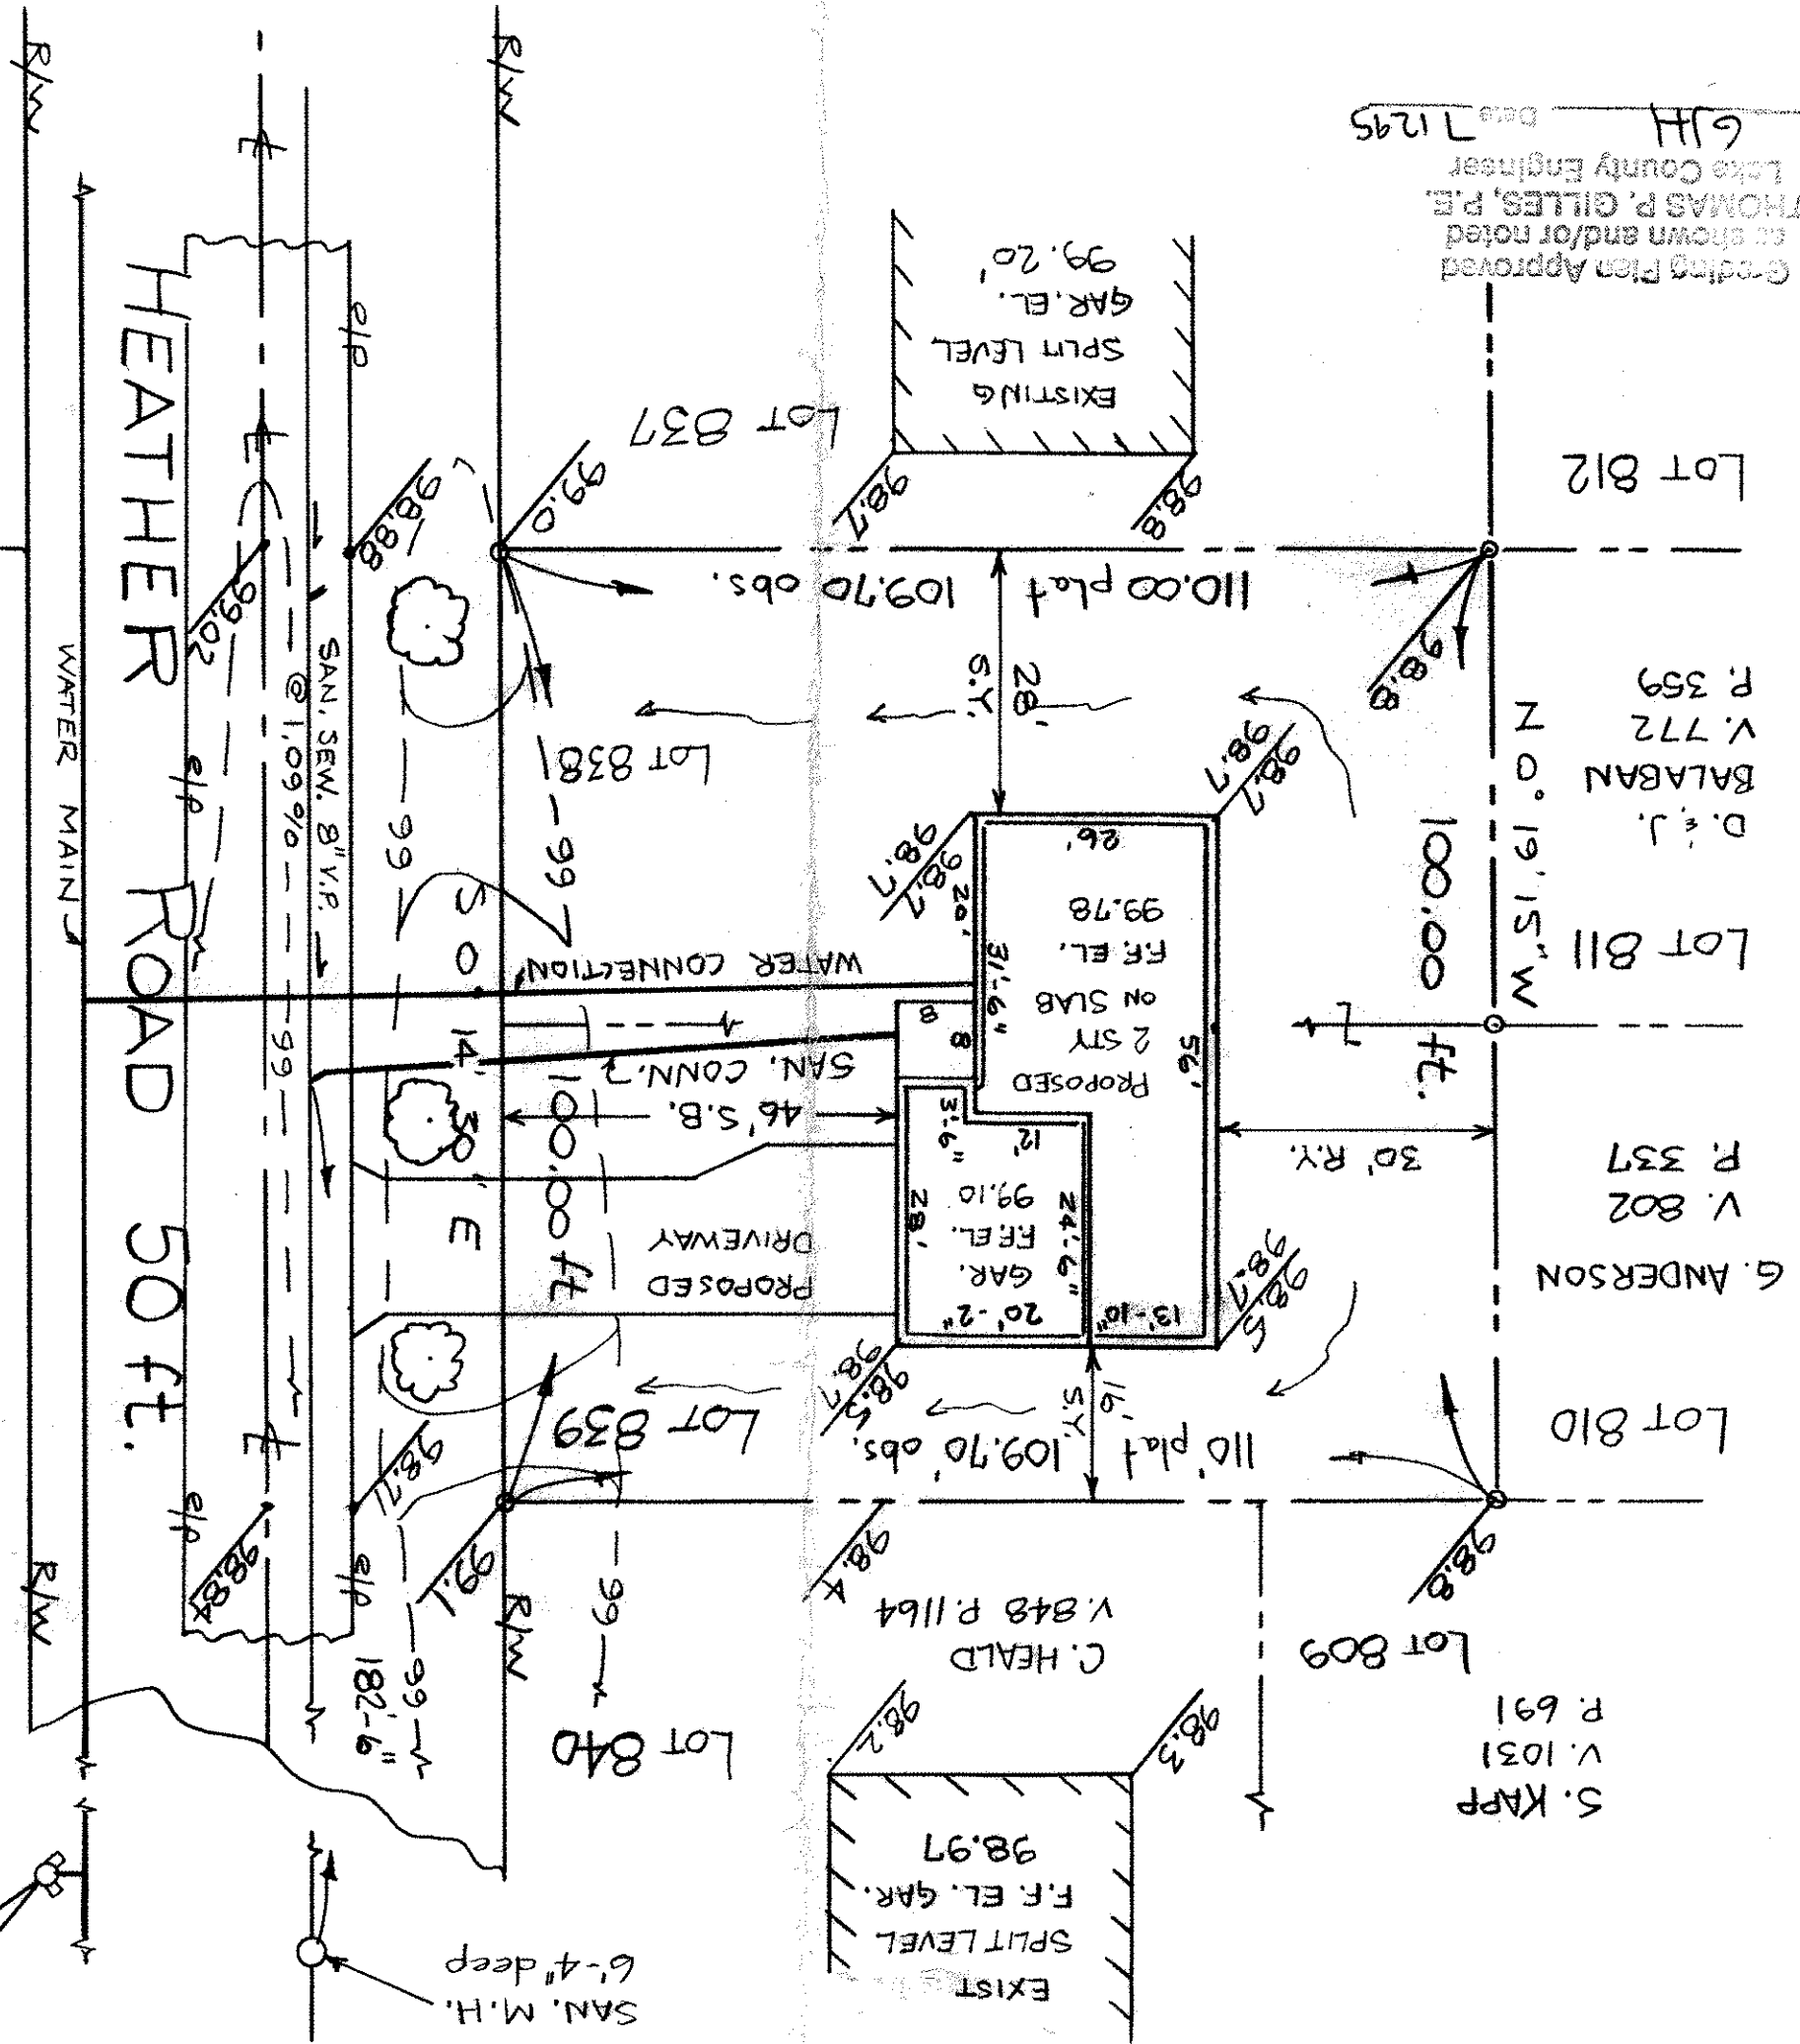


Grading Plan Approved
as shown and/or noted
THOMAS P. GILES, P.E.
Lake County Engineer
Date 7/12/95
GJH



BENCH MARK
TOP OF HYDRANT
ELEV. 101.50 FT.

SITE PLAN
FOR
DAVE WELCH
LOT 838 & 839
MADISON GOLF LAKELANDS
PLAT BK "E" Pg. 68
SCALE: 1" = 20 ft.
25 JUNE 1995
JIM PETER LAND SURVEY
4759 CROSBY-COOK RD.
ROME, OHIO 44085

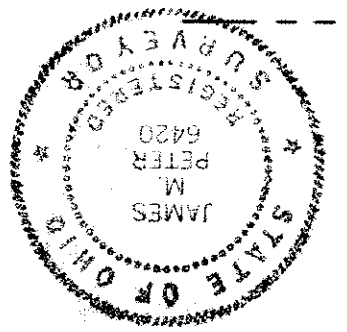

APPROVED
MADISON TOWNSHIP ZONING
JUL 7 1995
PERMIT # [signature]
ZONING INSPECTOR
0 DENOTES IRON PIN OR PIPE
Job No. 950614