


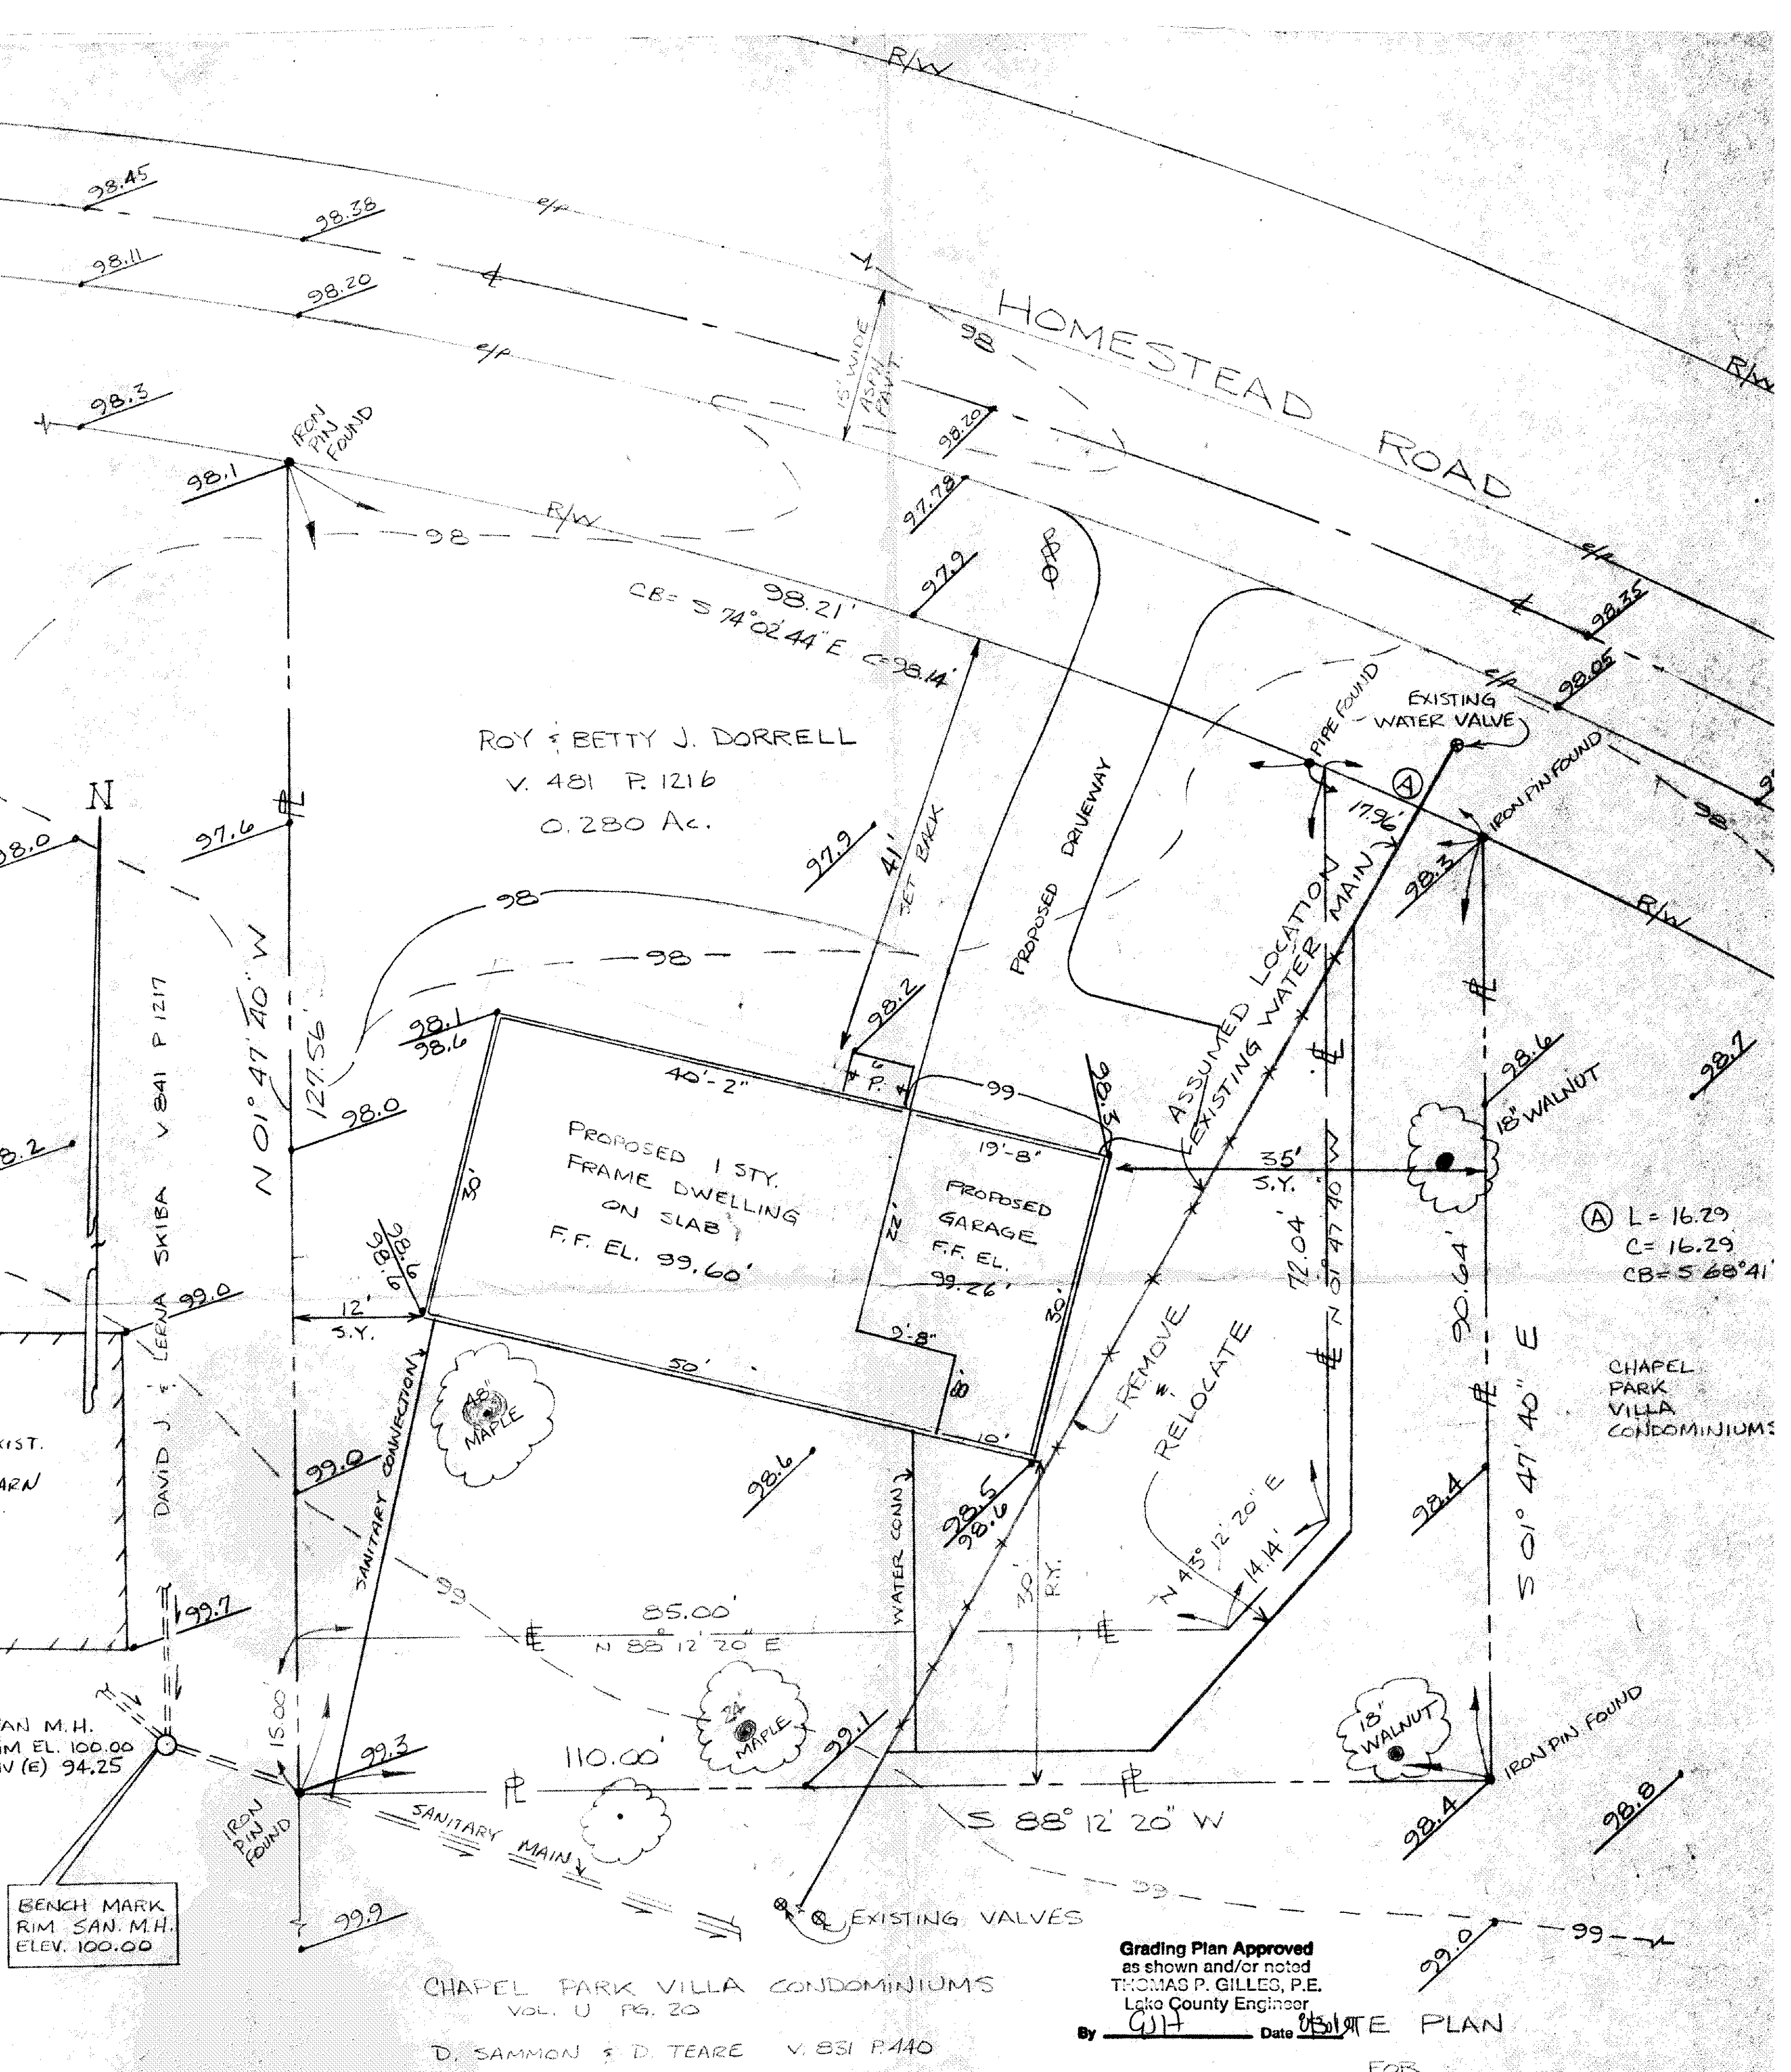

- LEGEND:
- R/W RIGHT OF WAY
 - PL PROPERTY LINE
 - E EASEMENT LINE
 - TREE
 - PP POWER POLE

Grading Plan Approved
as shown and/or noted
THOMAS P. GILLES, P.E.
Lake County Engineer

By GJH Date 08/19/91 **NOTE PLAN**
FOR
DAVE WELCH

BLOCK "A" NORTHERN LIGHTS SUBD.
LOT 16 TRACT 4 MADISON TWP LAKE CO. O.
PLAT 6 PAGE 80 AUGUST 12, 1991

SCALE 1" = 10 ft
SIM PETER LAND SURVEY
4759 CROSBY CREEK RD
ROME, OHIO 44085

APPROVED
MADISON TWP. ZONING
Permit: 1315
Zoning Inspector: JM
AUG 29 1991

91080