

SITE PLAN FOR GLENN GNAGY


BEING SUBLT No. 74 & SUBLT No. 75,
IN THE MADISON LAKELAND SUBDIVISION,
IN THE TOWNSHIP OF MADISON, LAKE COUNTY, OHIO.

Michael Grice
Volume 1182 - Page 993

Kingston & Tina Trotter
Inst No. 990632806

Thomas & Patricia Schroh
Inst No. 990611777

TOTAL AREA D.2755Ac.

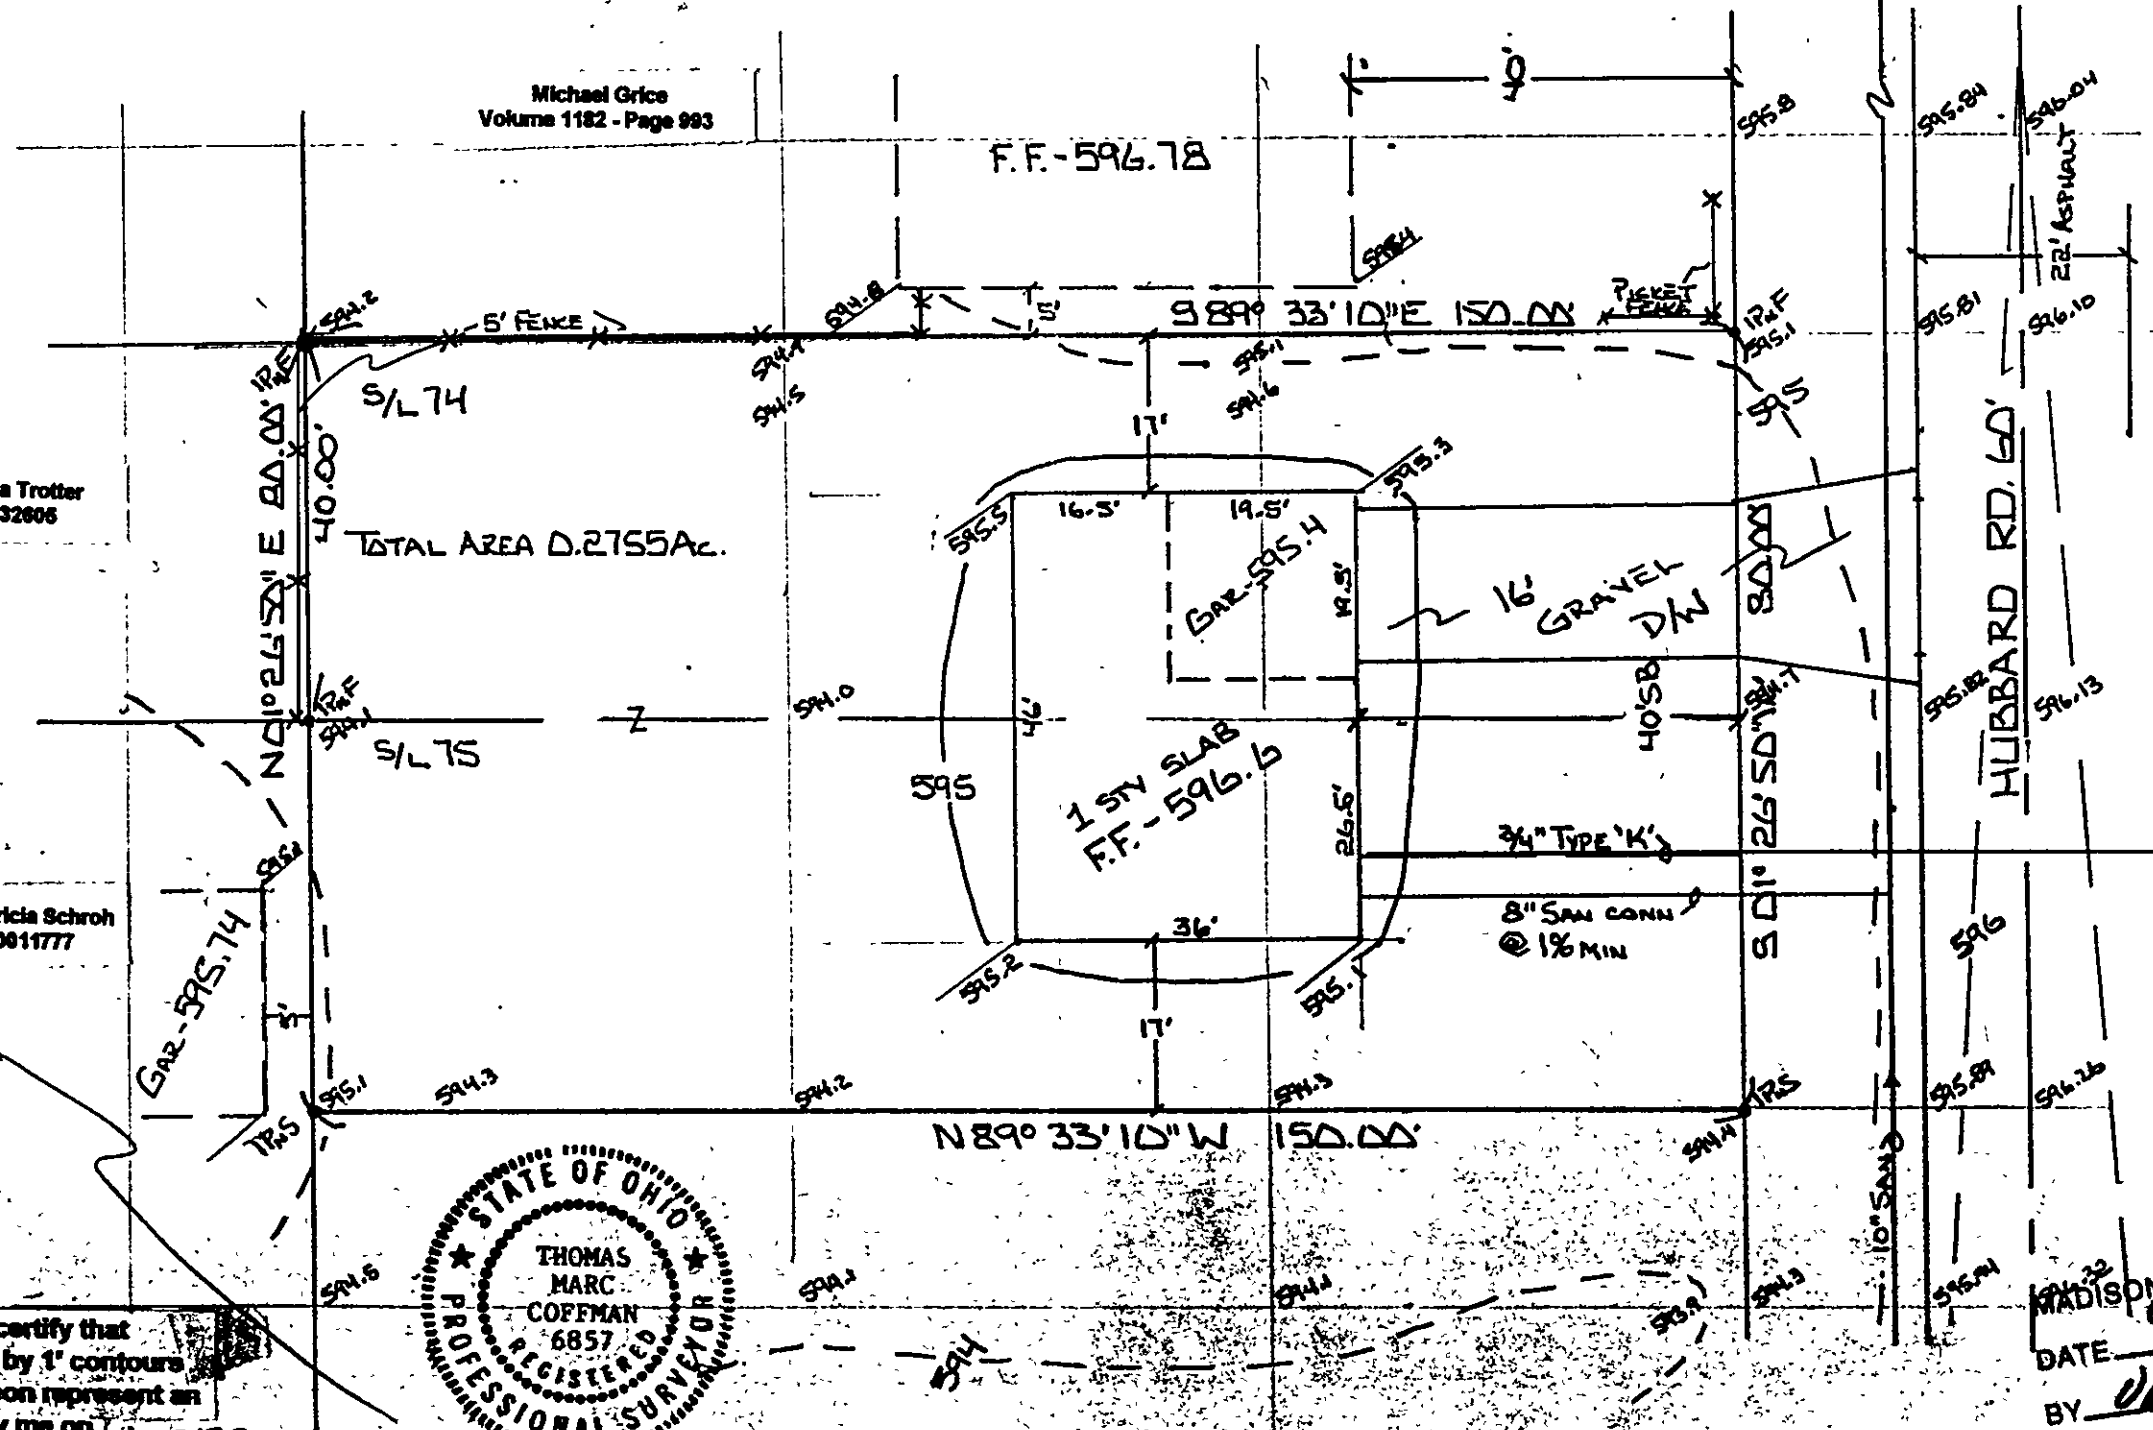

EXIST
PROP

EXIST
PROP

N
1" = 20'

BENCHMARK - 597.92
TOP BOLT OF HYDRANT


Grading Plan Approved
as shown and/or noted
JAMES R. GILLS, P.E.
Lake County Engineer

By James R. Gills Date 6/24/01

ROOF DRAINS
SHALL DISCHARGE
TO SPLASH BLOCKS.

APPROVED
MADISON TOWNSHIP ZONING
DATE 6/22/01
BY VA 20564

I, the undersigned hereby certify that
this topography, indicated by 1' contours
and elevations shown hereon represent an
actual field survey made by me on JUNE 17, 2001
and that the elevations were taken at
appropriate intervals and that as of that
date they existed as indicated hereon.

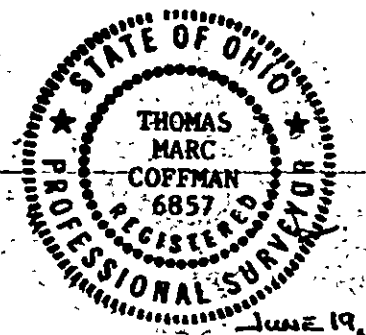

Thomas Marc Coffman
6857

VILLAGE SURVEYING Co.
P.O. BOX 1096, FAIRPORT HBR, OH 44077
(440) 357-1359