


NOTE:
 NO CURB, GUTTER
 OR DITCH AT EDGE
 OF PAV'T.
 NO DRIVE PIPES
 ON STREET


PROPOSED
 --- CONTOUR
 --- EXISTING
 --- CONTOUR

EXIST SAN "Y" FOR
 LOT 146 IS 79.4'
 WEST OF SAN M.H.
 SHOWN. APPROX. 5 1/2'
 DEEP.

JIM. PETER
 LAND SURVEY
 4759 CROSBY, COOK
 ROME, O.

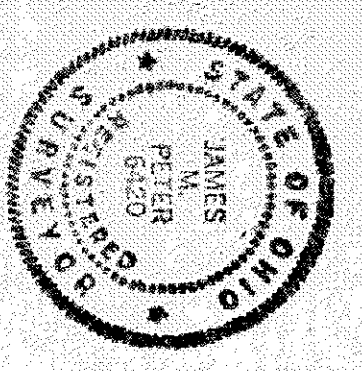

J.M.P.

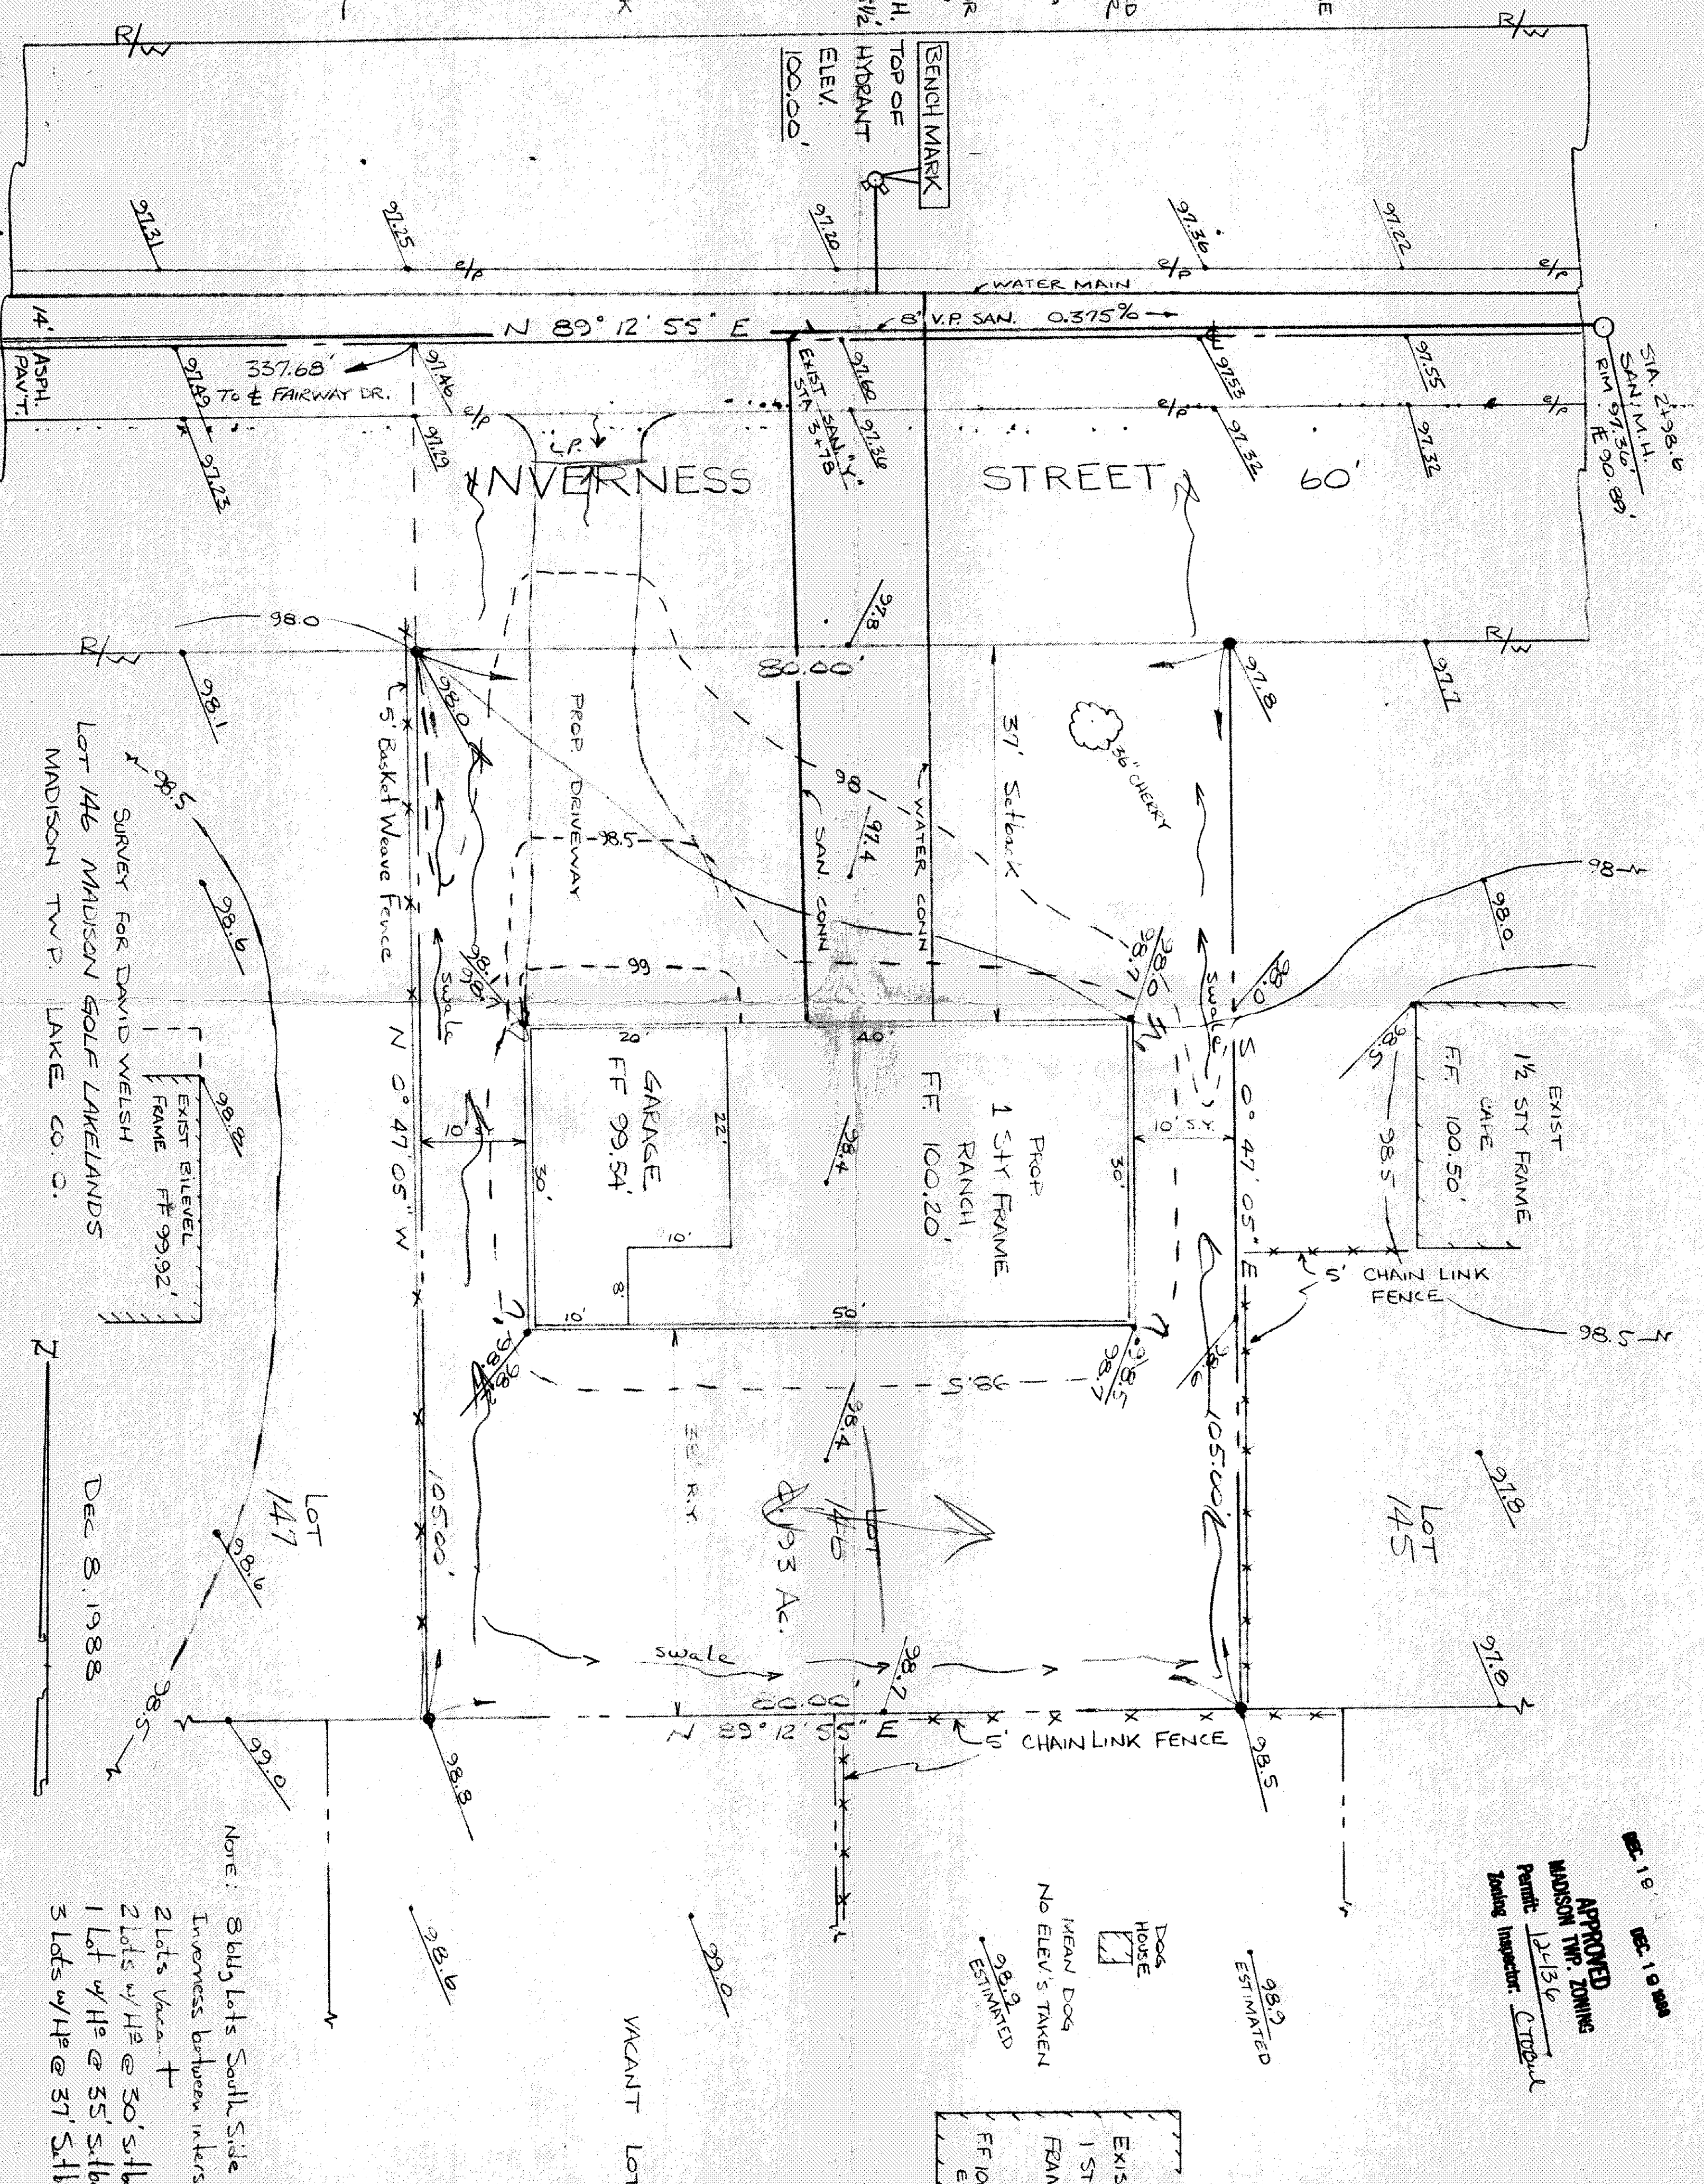

DEC 18 1988
 APPROVED
 MADISON TWP. ZONING
 Permit 12-136
 Zoning Inspector: C. T. B. B.

DOGS
 HOUSE
 MEAN DOGS
 NO ELEV'S TAKEN
 98.9
 ESTIMATED

EXIST
 1 STY.
 FRAME
 FF 100.3
 EST.

VACANT LOT

NOTE: 864g Lots South Side
 Inverness between inters.

2 Lots Vacant +
 2 Lots w/ H² @ 30' setback
 1 Lot w/ H² @ 35' setback
 3 Lots w/ H² @ 37' setback

DEC 8, 1988

SCALE 1"=10' ft