


SITE PLAN
FOR

BILL BARBIS

BEING S/L 1235 & 6 FEET OF
VACATED ALLEY TO SOUTH,
IN THE CUMMINGS BEACH PARK
SUBD., MADISON TWP., LAKE
COUNTY, OHIO.

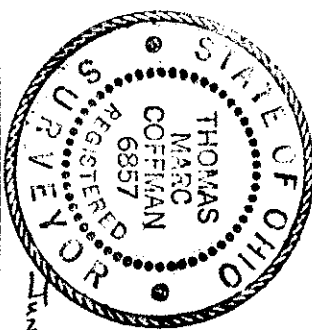

I, the undersigned hereby certify that
this topography, indicated by 1' contours,
and elevations shown hereon represent an
actual field survey made by me on June 5, 1991
and that the elevations were taken at
appropriate intervals and that as of that
date they existed as indicated herein.

J. M. Coffman
No. 6857

SCALE: 1" = 10'

21' ASPHALT

LAKE ROAD 60'

BENCHMARK - 592.67
N. RIM SAN MH. & DRMOND

APPROVED
MADISON TWP. ZONING
FORSETT
Zoning Inspector

VILLAGE SURVEYING CO.
202 THIRD ST. FAIRPORT HER, OH. 44077

Grading Plan Approved
as shown and/or noted
THOMAS P. GILLES
Lake County Engineer

Ex. HSE. - 596.20

By THP Date 6/24/91
SCALE AS SHOWN

PROPERTY CO.
VOL. 844-580

S/L 1270
< VACANT >

S/L 1235

N 89° 26' 40" E 45.00'

ONE STORY SLAB
F.F. - 596.17

9' CONC. D.W.

6" SAN. CONDUIT
3/4" WATER CONDUIT

N 89° 26' 40" E 45.00'

300° 33' 20" E 114.00'

30.00'

40.00'

40.00'

30.00'

35'

5.6'

5.6'

92.78

92.98

93.19

92.95

93.15

92.94

95.0

94.6

94.5

94.6

94.6

