
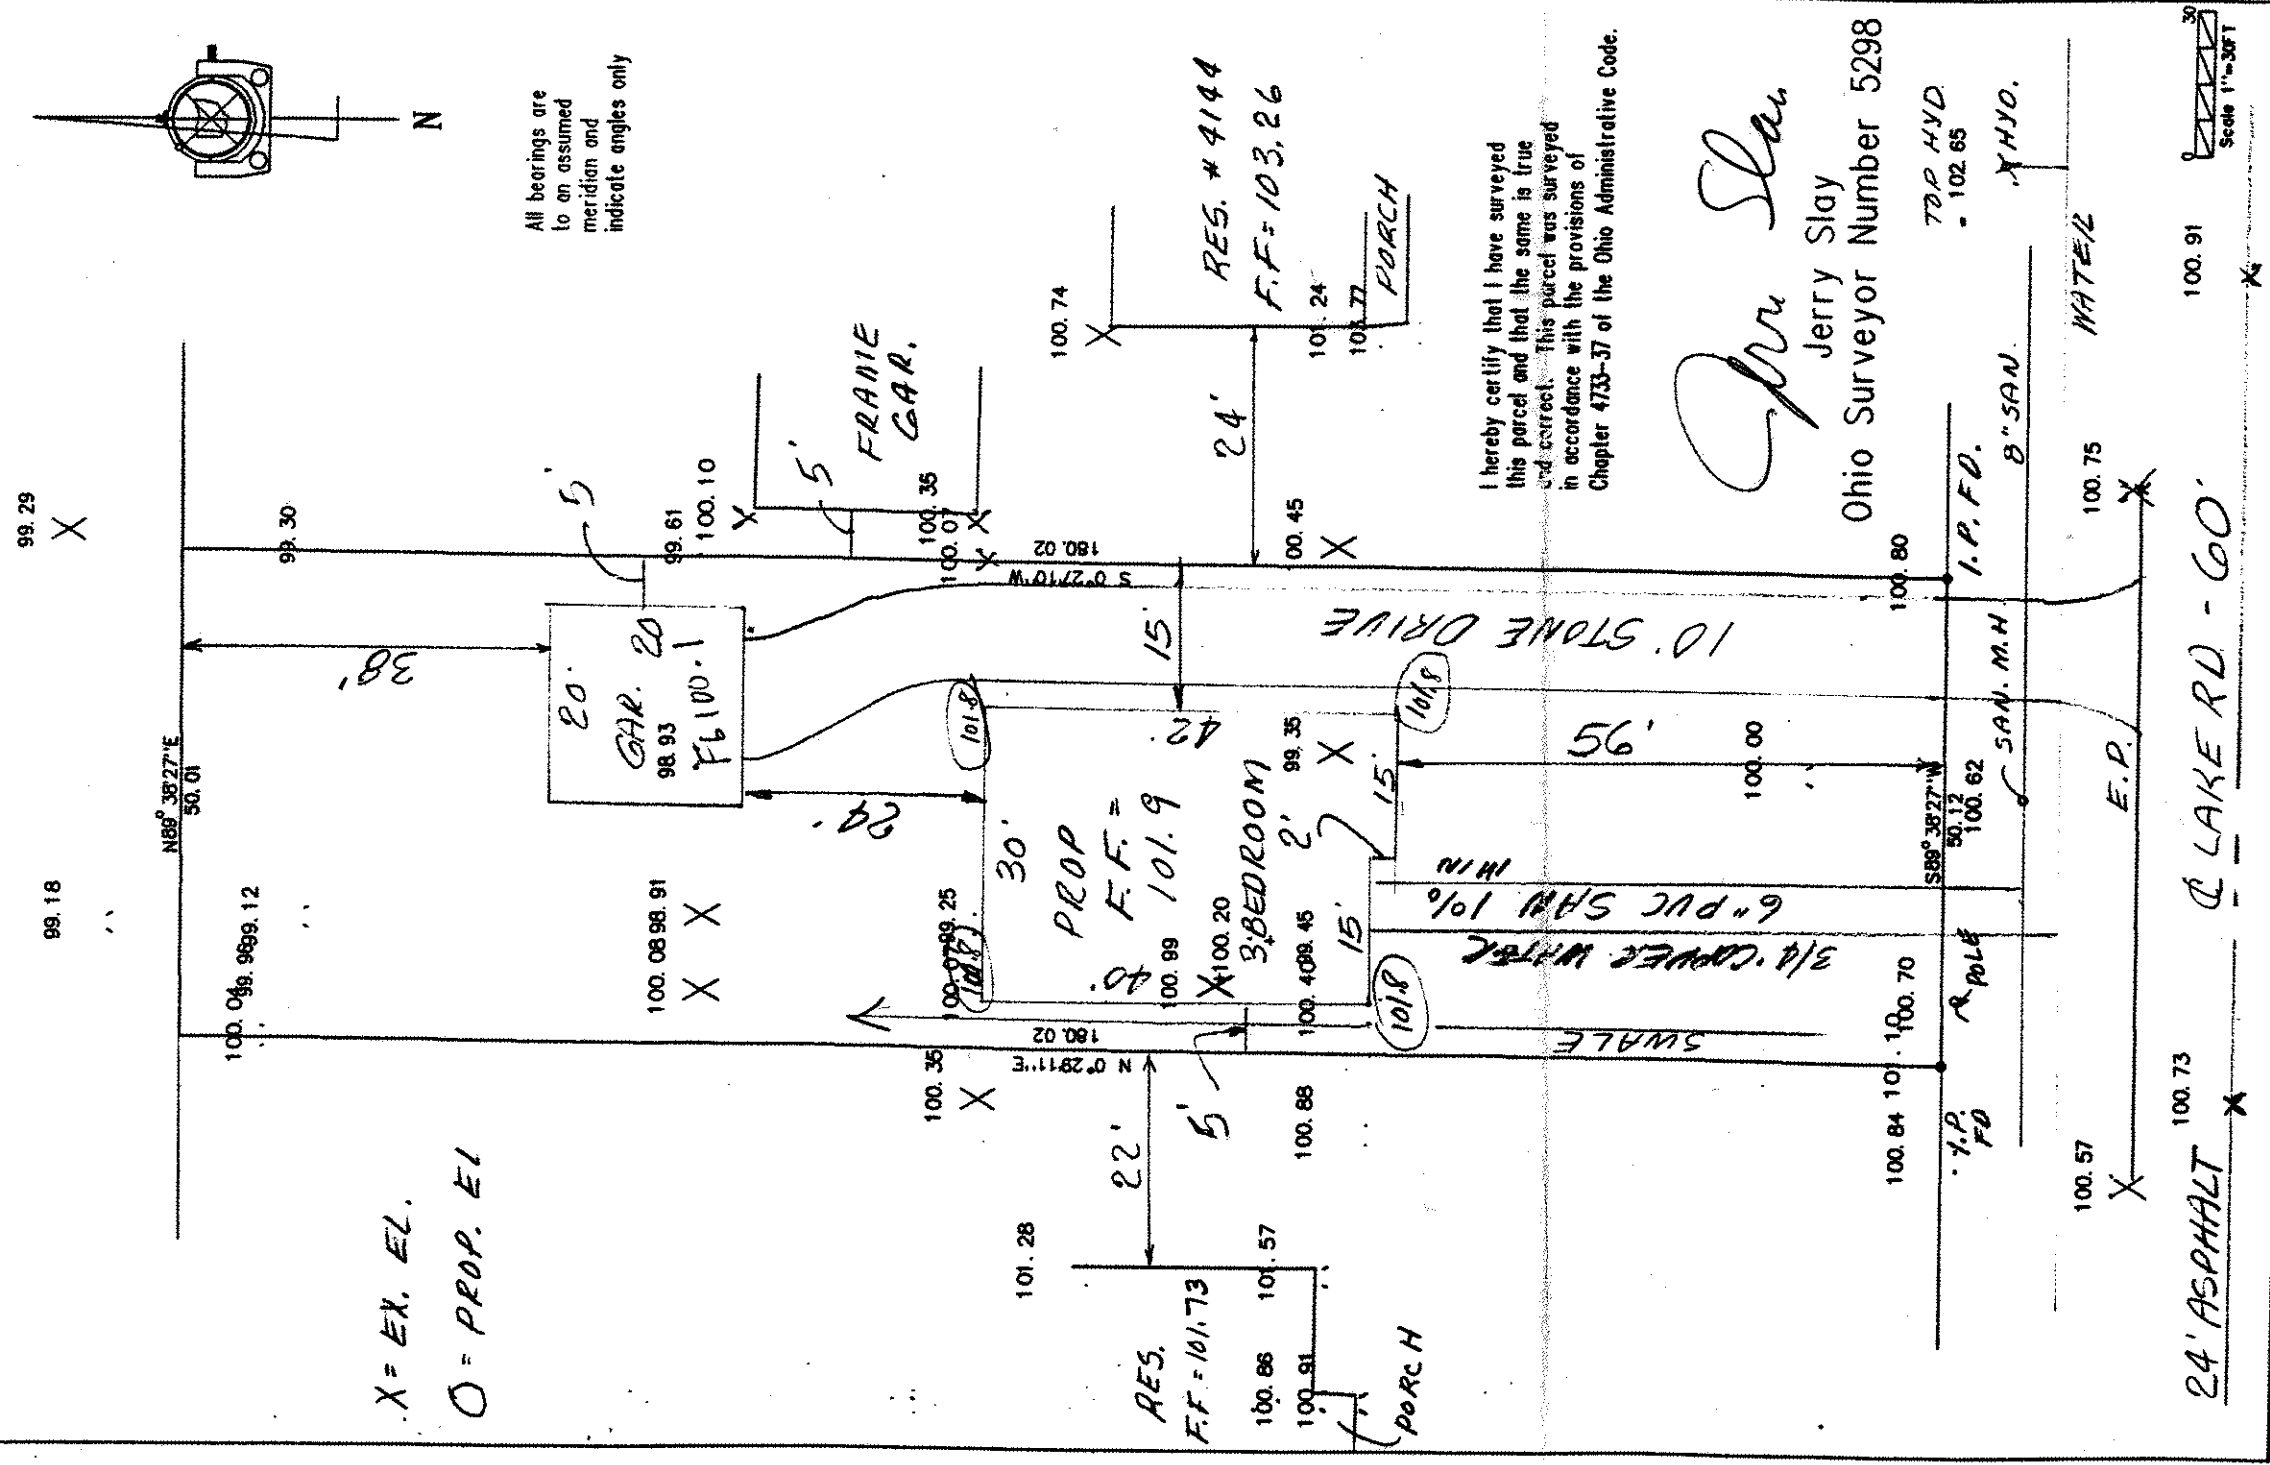



X = EX. EL.
O = PROP. E1

All bearings are to an assumed meridian and indicate angles only

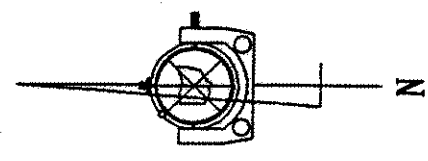

I hereby certify that I have surveyed this parcel and that the same is true and correct. This parcel was surveyed in accordance with the provisions of Chapter 4733-37 of the Ohio Administrative Code.

Jerry Slay
Jerry Slay
Ohio Surveyor Number 5298

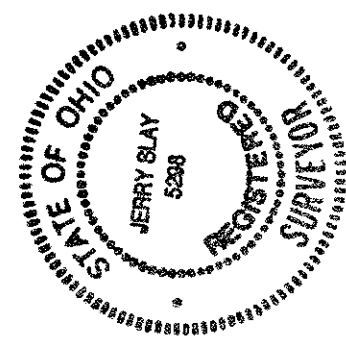

SITE PLAN for HSM BUILDERS
"PARCEL 'A'" EUGENIA ESTATES
PLAT BOOK L PG. 45
O.L. 14 TR. 1 - MADISON TWP.
LAKE CO. OHIO

Grading Plan Approved
as shown and/or noted
THOMAS P. GILLES, P.E.
Lake County Engineer

APPROVED
MADISON TOWNSHIP ZONING

NOV 17 1997
PERMIT # 15596
ZONING INSPECTOR *JM*

By *6JH* Date *11/26/97*
Pg. 100.1 on page