


SITE PLAN



FOR

ANDREW KOZJEL

BEING KNOWN AS S/L 11 IN EUGENIA ESTATES MADISON
TOWNSHIP, LAKE COUNTY, OHIO.

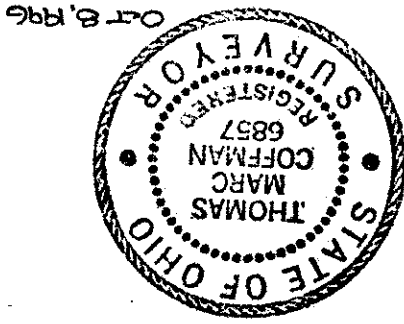

I, the undersigned hereby certify that this topography, indicated by 1' contours, and elevations shown hereon represent an actual field survey made by me on 9/30/96 and that the elevations were taken at appropriate intervals and that as of that date they existed as indicated hereon.

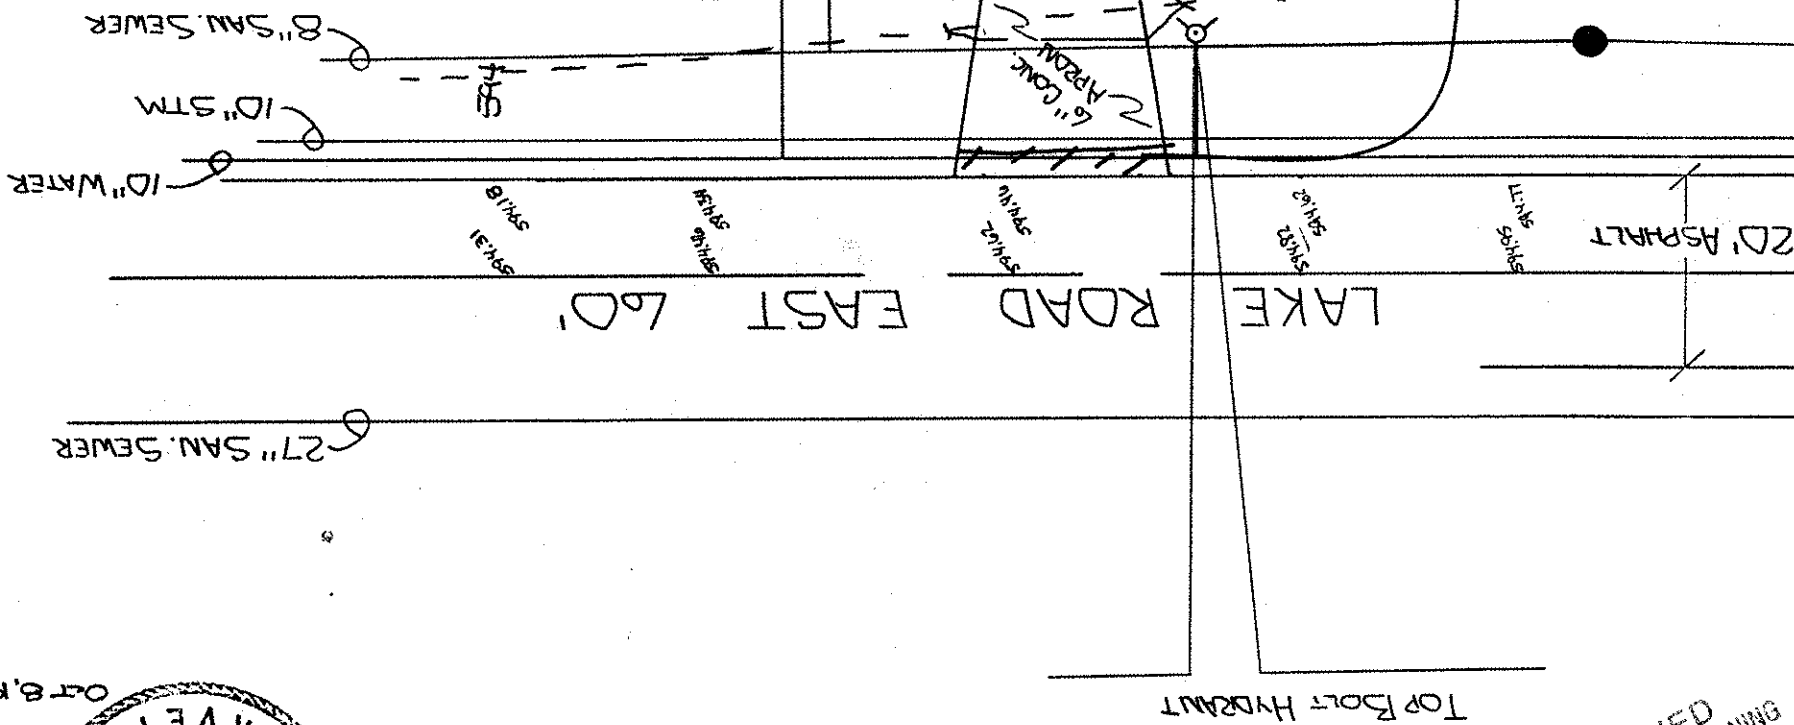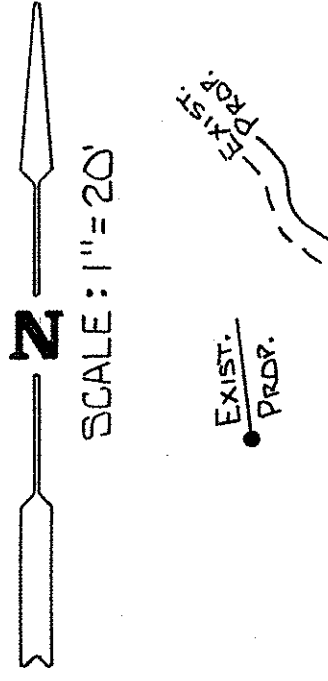

BENCHMARK - 596.38
TOP BOLT HYDRANT

APPROVED
MADISON TOWNSHIP ZONING
OCT 25 1996
PERMIT # 15173
ZONING INSPECTOR

R-594.55
I-574.15

Grading Plan Applied
as shown and/or noted
THOMAS P. GILLES, P.E.
Lake County Engineer

By 6/14 Date 11-6-96
3' MINIMUM ASPHALT
APRON

VILLAGE SURVEYING CO.

P.O. BOX 1096, FAIRPORT HARBOR, OHIO 44077
(216) 357-1359