


* DEPTH MAY VARY BETWEEN
18" TO 30"

NOTES:

1. SEPTIC TANKS & DISTRIBUTION BOX ACCESSSES SHALL BE BUILT TO GRADE.
2. NO TREES SHALL BE PLANTED IN THE LEACH FIELD.
3. SUMP PUMPS (STORM) SHALL NOT BE CONNECTED TO THE SEPTIC SYSTEM.

EXIST
PROP

EXIST
PROP

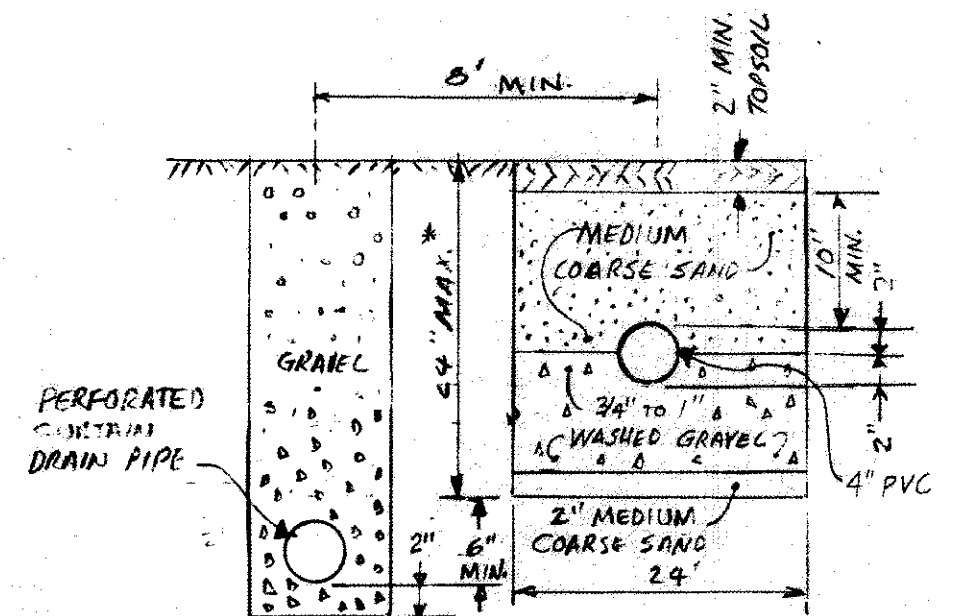

2 BEDROOM RESIDENCE
HYDRAULIC PROFILE
VERT 1"=5' HORIZ 1"=50'

TRENCH DETAIL
NOT TO SCALE

