



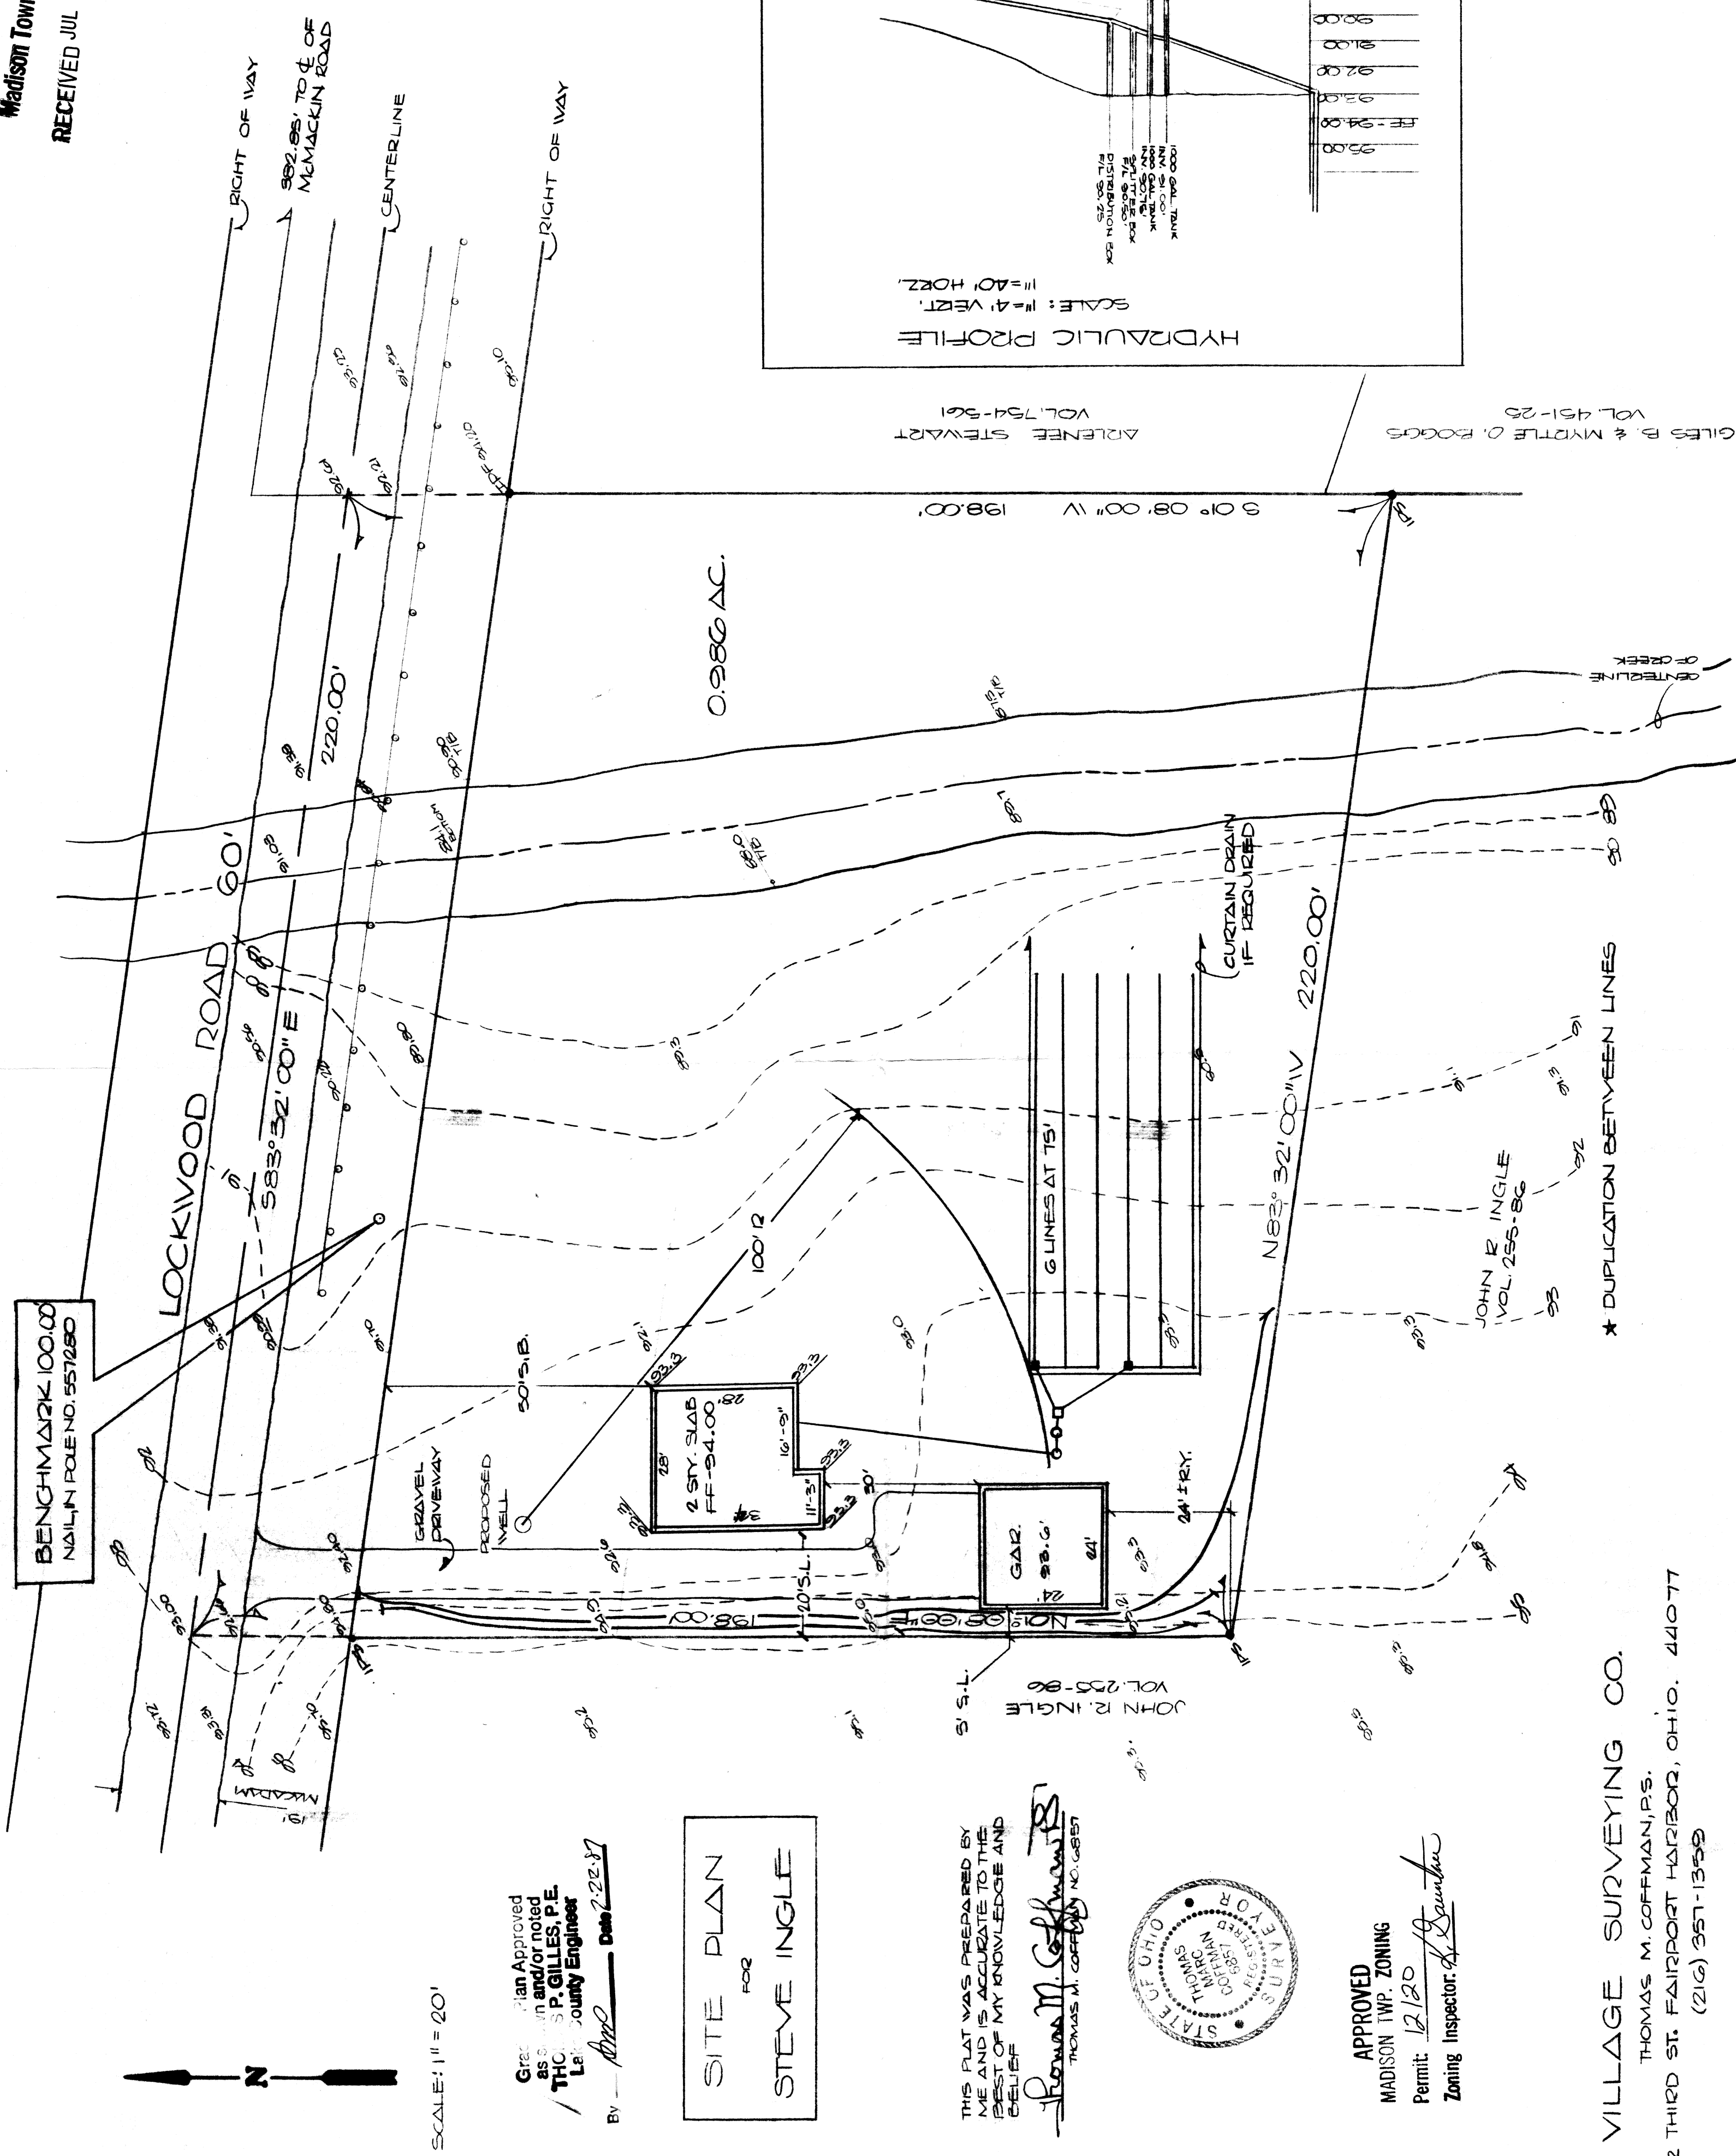

THIS PLAN WAS PREPARED BY
ME AND IS ACCURATE TO THE
BEST OF MY KNOWLEDGE AND
BELIEF

Thomas M. Coffey
THOMAS M. COFFEY NO. 6857

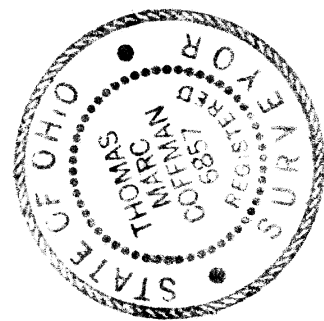

APPROVED
MADISON TWP. ZONING

12/20

Zoning Inspector: K. Lawrence

VILLAGE SURVEYING CO.

THOMAS M. COFFEMAN, P.S.

202 THIRD ST. FAIRPORT HARBOR, OHIO. 44077

(216) 357-1359