

MAISON, LAKE COUNTY, OHIO

for: S.O. Kose
CLIENT OWNER

ADDRESS	STREET	CITY	ZIP
---------	--------	------	-----

SUBDIVISION _____ NAME _____ LOT 870 PAGE 1
VOL. - PG. _____ STREETS 14 - 22 - 21 PERM. PARCEL NO. _____
SUBLOT NO. _____ STREET _____

SUBLOT NO.		STREET		PERM. PARCEL NO.		STREET

LEGEND

SANITARY	MANHOLE	---	WATER VALVE (GAS)	---
STORM	MANHOLE	---	WATER METER (GAS)	---
INLET OR CATCH BASIN	---	---	AS BUILT ELEVATION	---
HYDRANT	---	---	INDICATES	---
EXISTING CONTOURS	---	---	DIRECTION OF	---
PROPOSED CONTOURS	---	---	SURFACE DRAINAGE	---
EXIST. ELEV.	100.0	100.0		100.0

REMARKS

ALL BOUNDARY DATA SHOWN WAS OBTAINED FROM (DEEDS, RECORDED
SUBDIVISION PLAT OR OTHER PUBLIC RECORDS)

LOCATIONS AS SHOWN OF ADJACENT WELLS AND SEPTIC TANKS OBTAINED FROM
LAKE COUNTY HEALTH DEPARTMENT

THIS PLAT WAS PREPARED BY ME, AND IS CORRECT
TO THE BEST OF MY KNOWLEDGE AND BELIEF.

NAME	SURVEYOR	REGISTRATION	NO.

CHECK LIST

NO. OF BEDROOMS	NO. OF BATHROOMS	BEARINGS	TIE TO NEAREST STREET	SUBJECT NO. PARCEL NO.	BLK. NO. BUILDING OWNERS	BLDG. DIMENSIONS PIN, GR.	BLDG. TIES P.L.N.	GRAD. DIMENSIONS	YARD TYPE WIDTH THICKNESS	SIDEWALK TYPE WIDTH THICKNESS	CULVERT TYPE DIA. LENGTH	ROCK OUTCROPPINGS	WATER MAIN SIZE, LOCATION	SEWER SIZE % GR. LOC.	SKIN, MH. CAST ELEV. INV. ELEV.	SKIN, CORR. SIZE, LOC. DEPTH	STORM SEWER SIZE % GR. LOC.	STORM, MH. CAST ELEV. INV. ELEV.	PART TYPE GRADE CURVES	GRAV. LINE LOC. SIZE PRESSURE	SEWAGE TANK LOCATION & DUPPLICATION AREA	WELL LOCATION	ISOLATION RADIUS FROM WELL
-----------------	------------------	----------	-----------------------	------------------------	--------------------------	---------------------------	-------------------	------------------	---------------------------	-------------------------------	--------------------------	-------------------	---------------------------	-----------------------	---------------------------------	------------------------------	-----------------------------	----------------------------------	------------------------	-------------------------------	--	---------------	----------------------------

PLAN PREPARED BY:

BABCOCK • JONES & ASSOCIATES, INC.

PAINESVILLE, OHIO

PAINESVILLE, OHIO

1" = 50'	357-1811
----------	----------

1" = 50'	357-1811
----------	----------

CREW	APP'D.	25-200
------	--------	--------

CREW	APP'D.	25-200
------	--------	--------

“AS BUILT” CERTIFICATION

I, HEREBY CERTIFY THAT THE CIRCLED GRADES ARE EXISTING
FINISH GRADES CHECKED IN THE FIELD ON _____, 19____
AND ARE CORRECT TO THE BEST OF MY KNOWLEDGE AND BELIEF.

REGISTERED SURVEYOR

REG. NO.

APPROVED


MADISON TWP. ZONING

Permit: 11790

Zoning Inspector:

For Rod

July 8.7.86

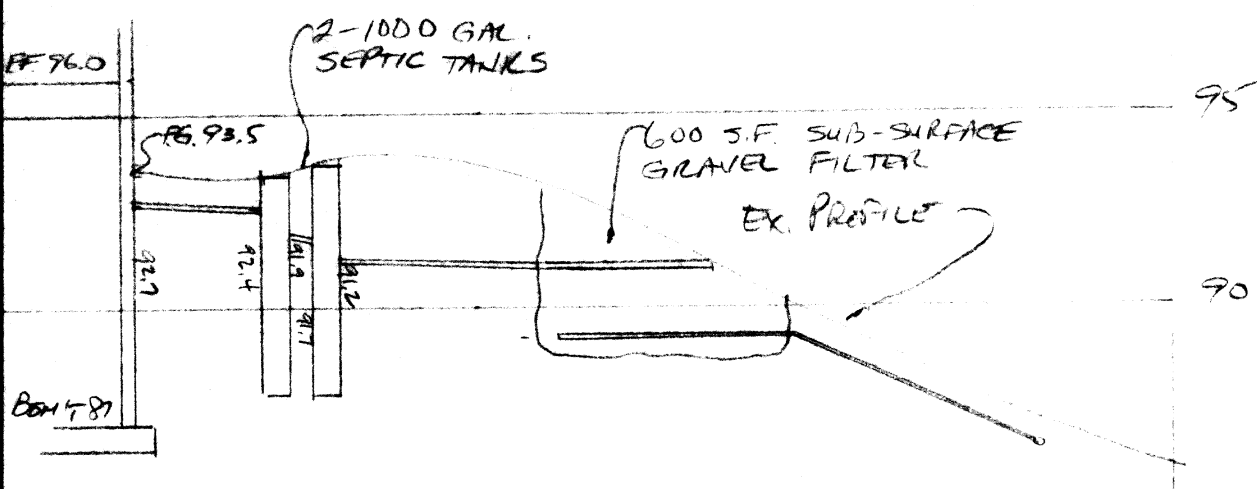

HYDRAULIC PROFILE
SCALE: HOR. - 1" = 50'
VERT. - 1" = 5'

