
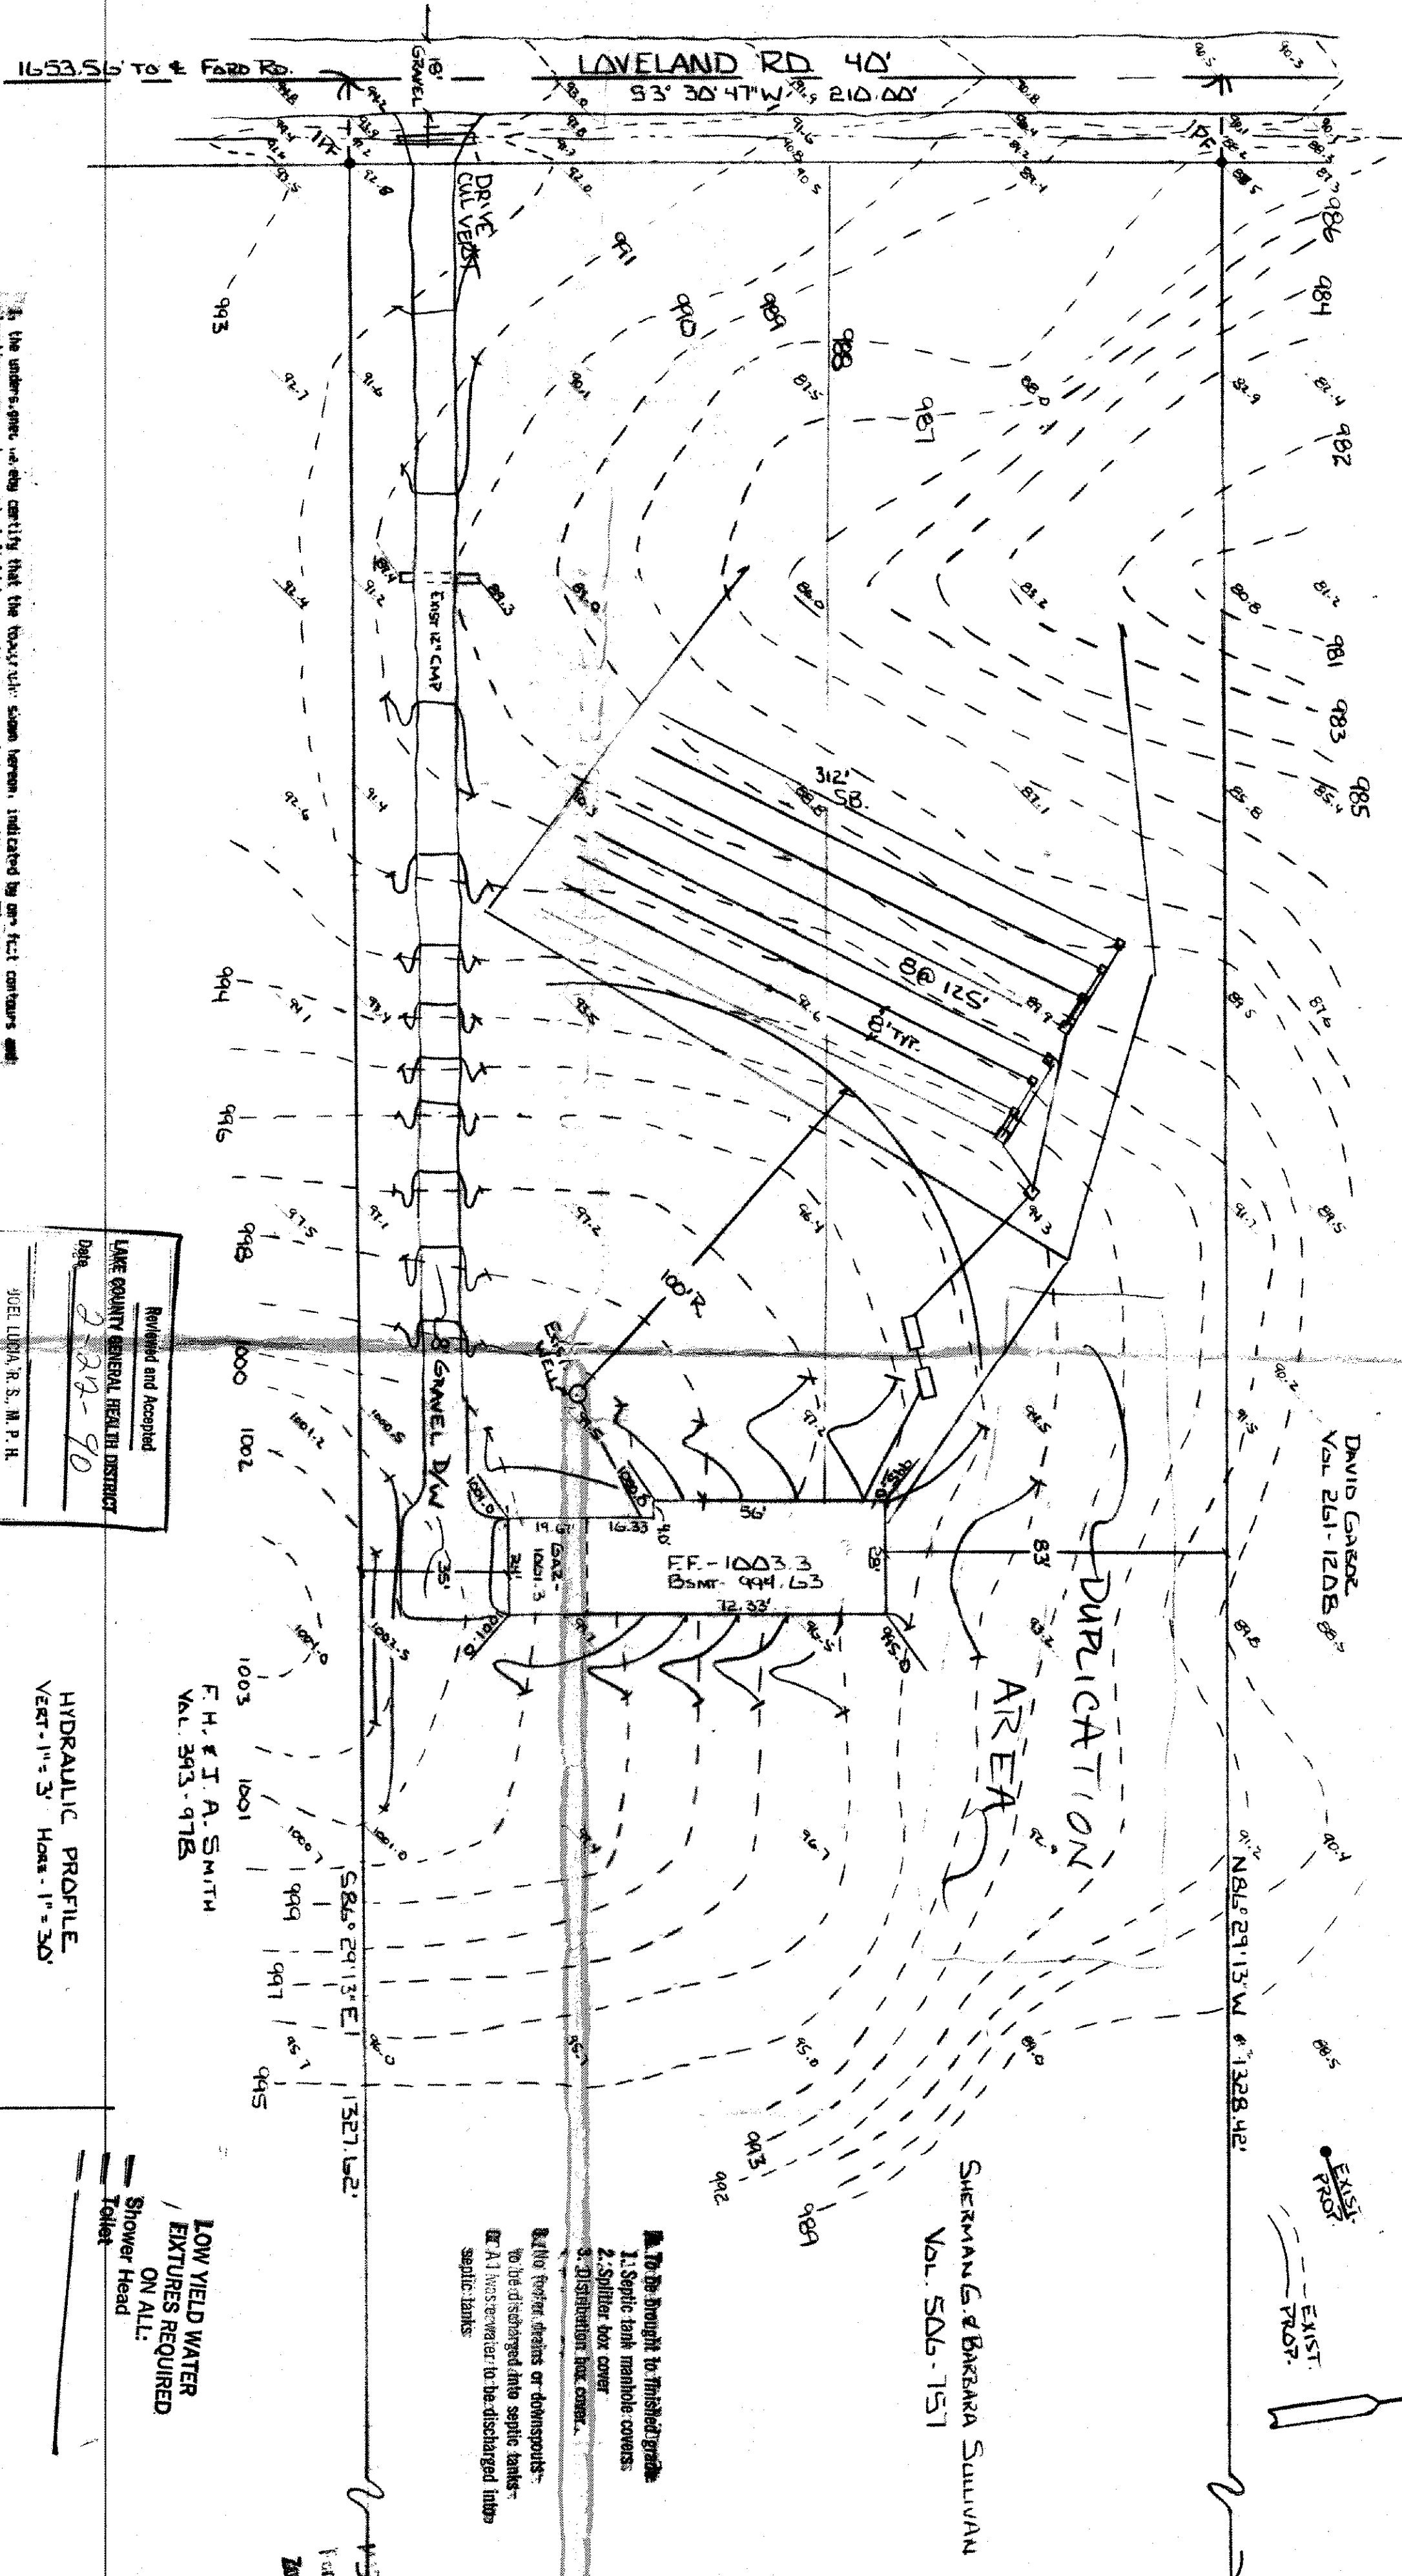


SITE PLAN

FOR
SHERMAN SULLIVAN
BEING A PART OF LOT 7, TRACT B, IN
THE TOWNSHIP OF MADISON, COUNTY OF
LAKE, STATE OF OHIO.

1"=30'

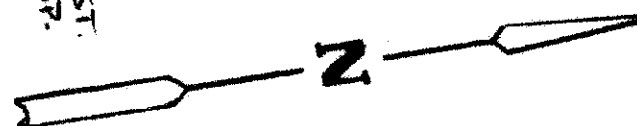


1. To be brought to finished grade
1. Septic tank manhole covers
 2. Splitter box cover
 3. Distribution box cover
4. No footer drains or downspouts -
to be discharged into septic tanks -
or A1 house water to be discharged into
septic tanks

LOW YIELD WATER
ON ALL:
Shower Head
Toilet

HYDRAULIC PROFILE
VERT. 1"=3' HORIZ. 1"=30'

1000 GAL TANK
IN. 93.9
1000 GAL TANK
IN. 94.0

EF-1003.3

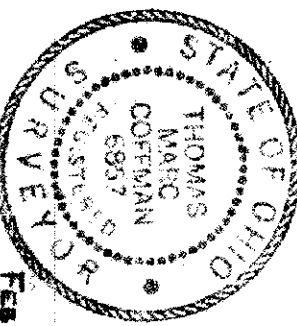

FEB 6, 1990

THIS PLAN WAS PREPARED BY ME AND
IS ACCURATE TO THE BEST OF MY
KNOWLEDGE AND BELIEF

Thomas M. Coffman
#6857

* All E-T Lines TO
BE CONSTRUCTED PARALLEL
TO EXISTING CONTOURS

Reviewed and Accepted
LAKE COUNTY GENERAL HEALTH DISTRICT
Date: 2-22-90
JOEL LUDKA, R.S., M.P.H.
Health Commissioner
BY: David B. Brown

Thomas M. Coffman
#6857

I, the undersigned, hereby certify that the foregoing plan, indicated by one fact contours and
elevation report, is an actual field topographic survey made by me on the 17th day of
January, 1990 and that the elevations were taken at the appropriate intervals and that
as of that date they existed as indicated herein.

VILLAGE SURVEYING Co.
202 THIRD ST. FAIRPORT HBR. OH. 44027
(914) 351-1359

Grading Plan Approved
as shown and/or noted
THOMAS P. GILLES, P.E.
Lake County Engineer
By: GJH Date: 2/27/90

1. DRIVE CULVERT REQUIRED
AS SHOWN.

Ruth N. JOHNSON
Vol. 203-622

APPROVED
TWP. 9S
196/95
Zoning Inspector