


MEADOWS ROAD 50'

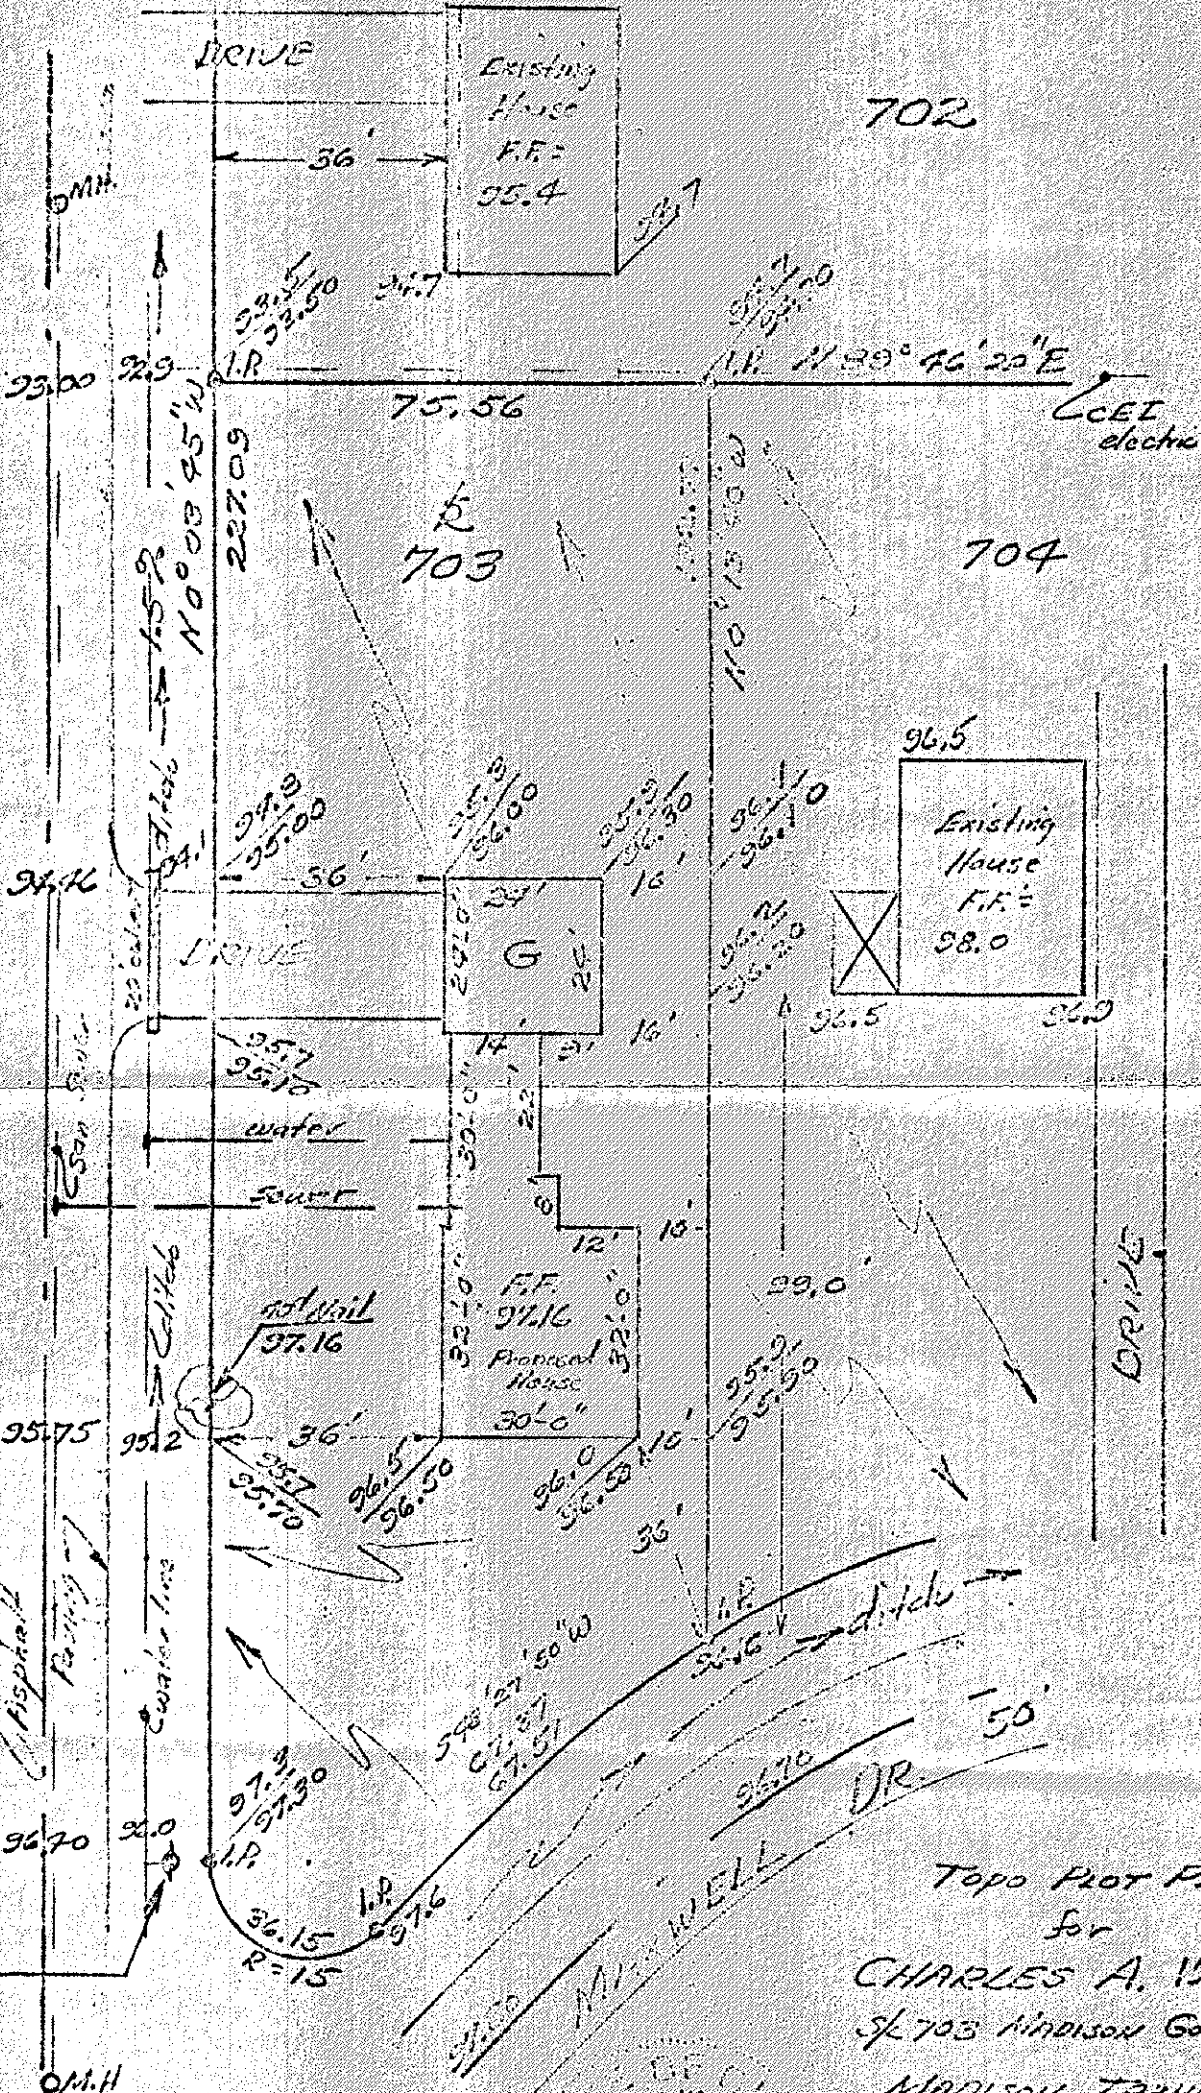

B.M. = 100.0
top. hgt.

Grading Plan Approved
as shown and/or noted
THOMAS P. GILLES, P.E.
Lake County Engineer

By JWK Date 7-31-75

Topo Plot PLAN
for
CHARLES A. WELSH
3/4 703 Madison Golf Links
MADISON TOWNSHIP
LAKE CO., O.
1" = 30' July, 1975

Milton H. Eganhofer
Reg. Surveyor # 7297