


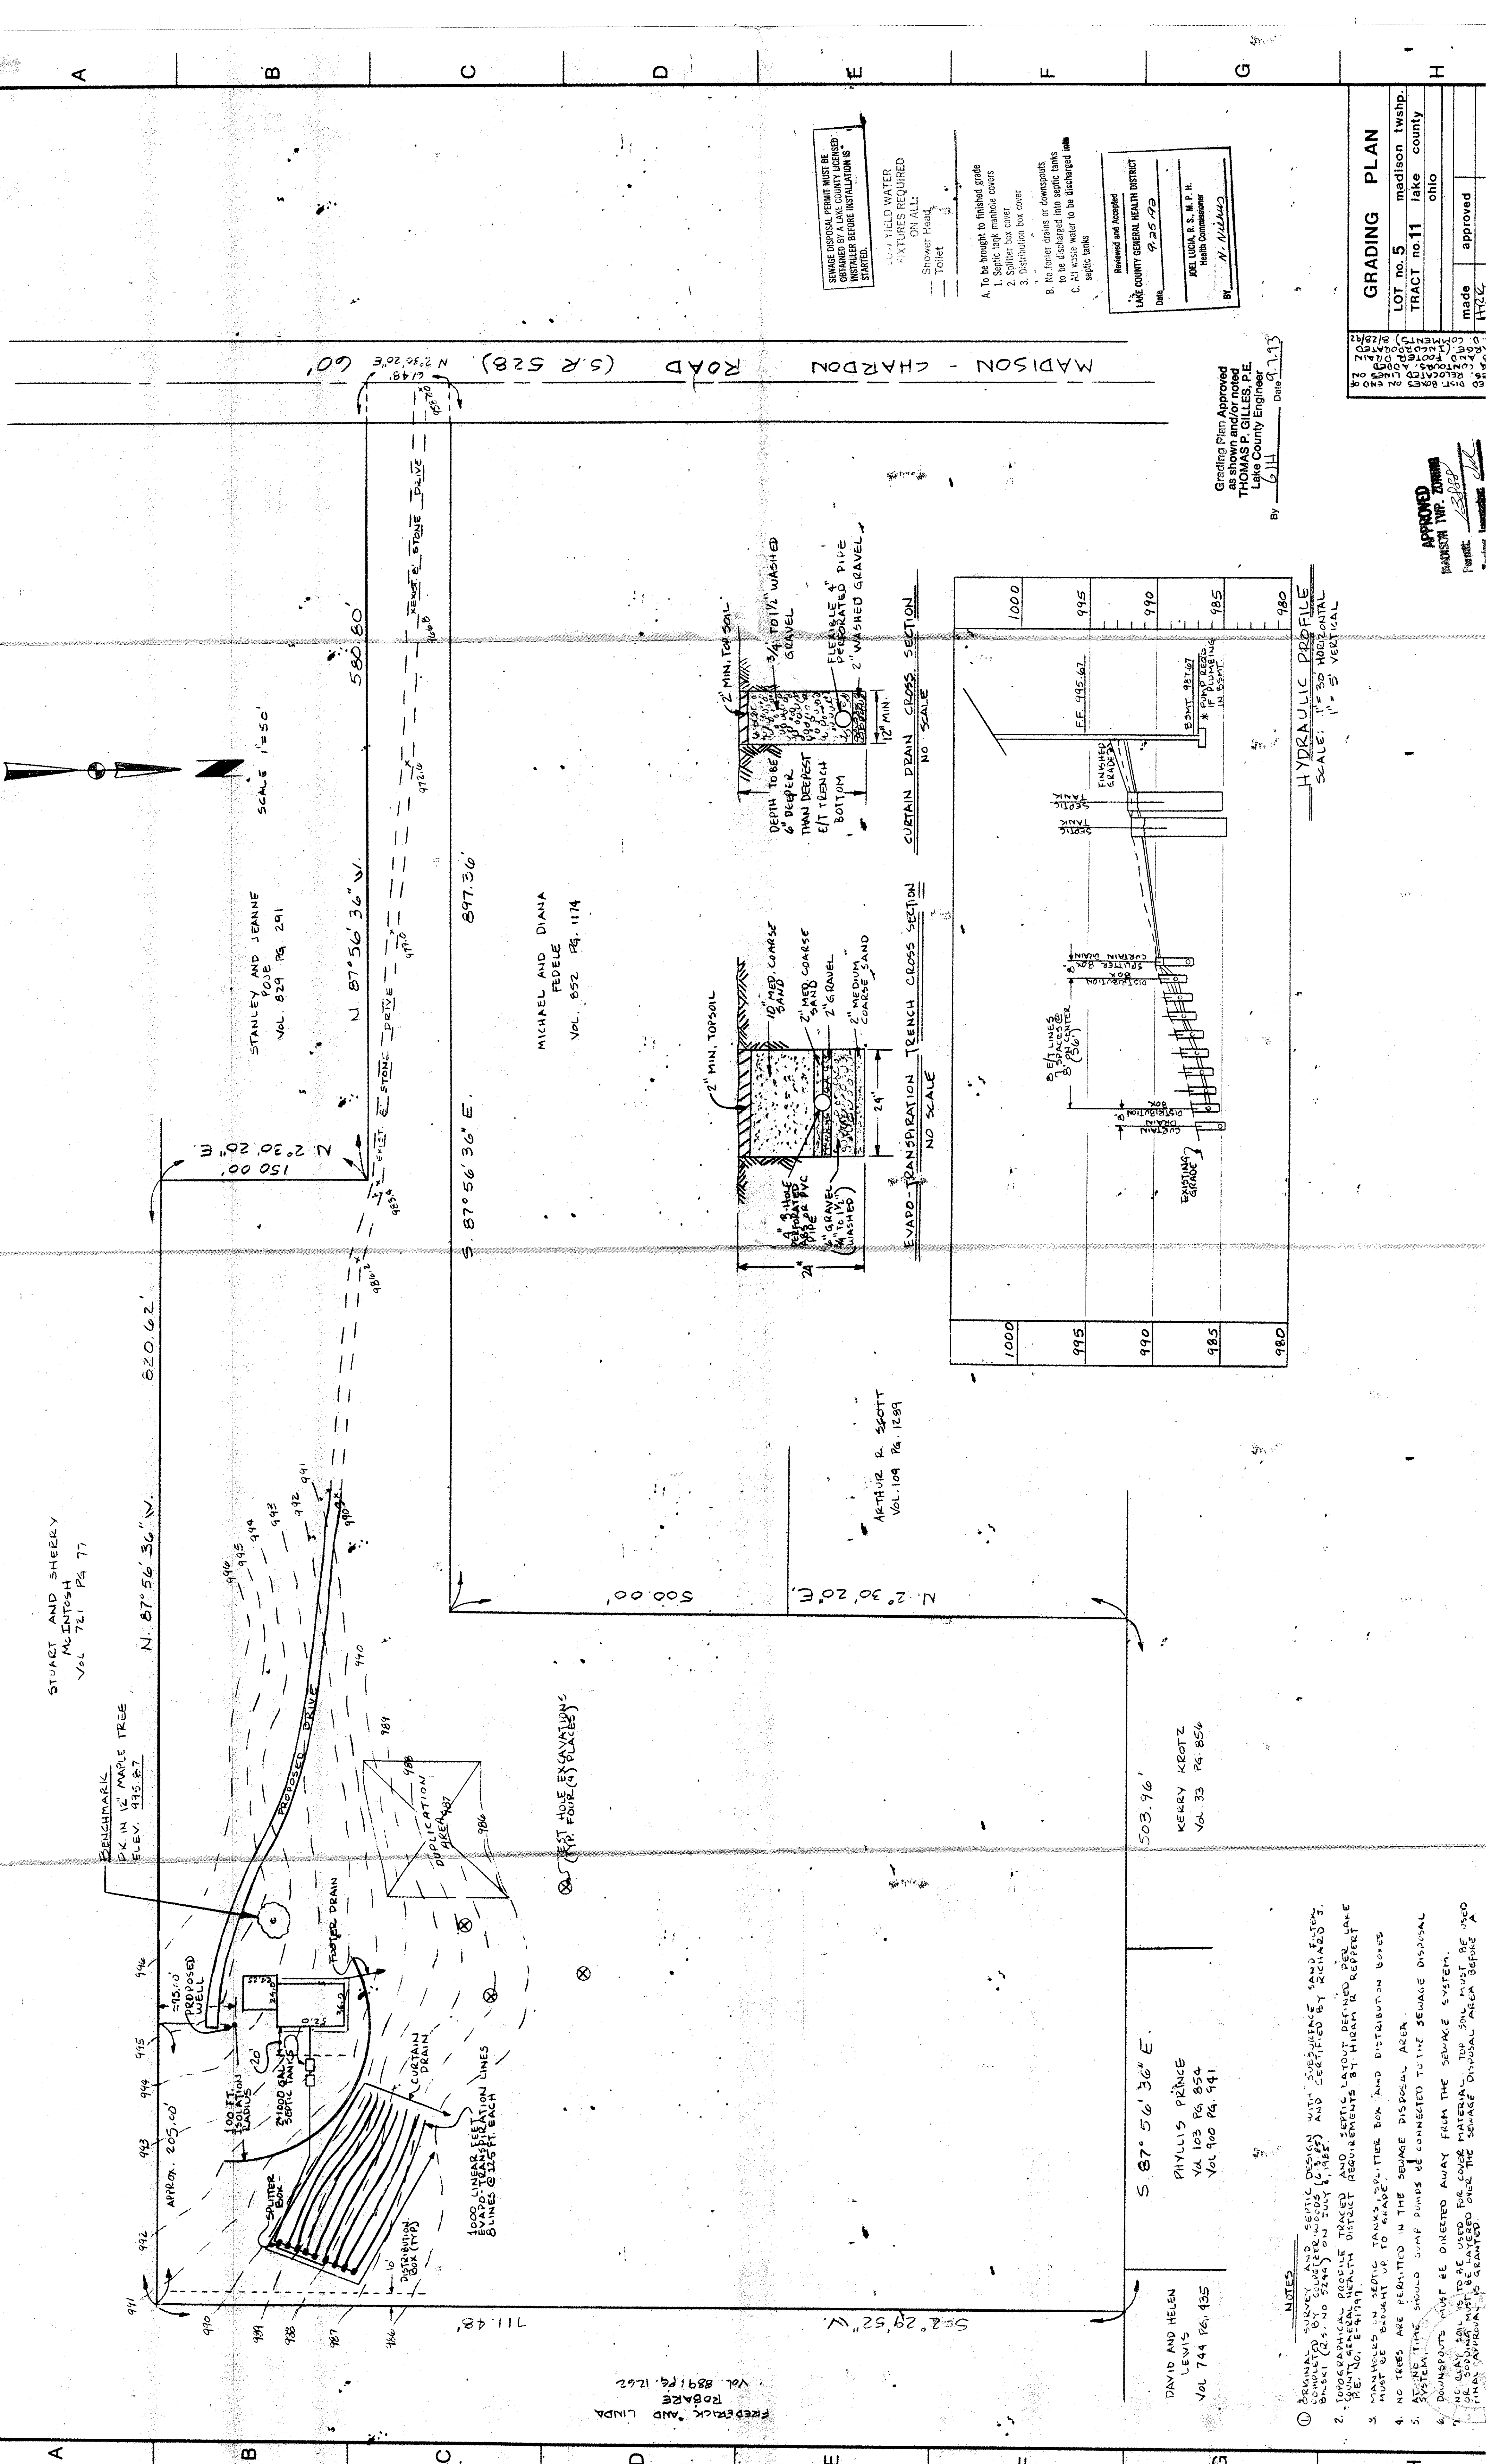

**NOTES**

- ① ORIGINAL SURVEY AND SEPTIC DESIGN WITH SUBSURFACE SAND FILTER COMPLETED BY CURTISER WOODS (P.E.) AND CERTIFIED BY RICHARD S. BRISKI (C.S., NO. 5298) ON JULY 8, 1985.
3. MANHOLES ON SEPTIC TANKS, SPLITTIER BOX AND DISTRIBUTION BOXES MUST BE BENT UP TO GRADE.
4. NO TREES ARE PERMITTED IN THE SEWAGE DISPOSAL AREA.
5. AT NO TIME SHOULD PUMPS BE CONNECTED TO THE SEWAGE DISPOSAL SYSTEM.
6. DOWNSPOUTS MUST BE DIRECTED AWAY FROM THE SEWAGE SYSTEM.






APPROVED \_\_\_\_\_  
FORWARD: \_\_\_\_\_

| GRADING PLAN |                |
|--------------|----------------|
| LOT no. 5    | madsion twshp. |
| TRACT no. 11 | lake county    |
| ohio         |                |
| made         | approved       |
| 1/20/00      |                |