



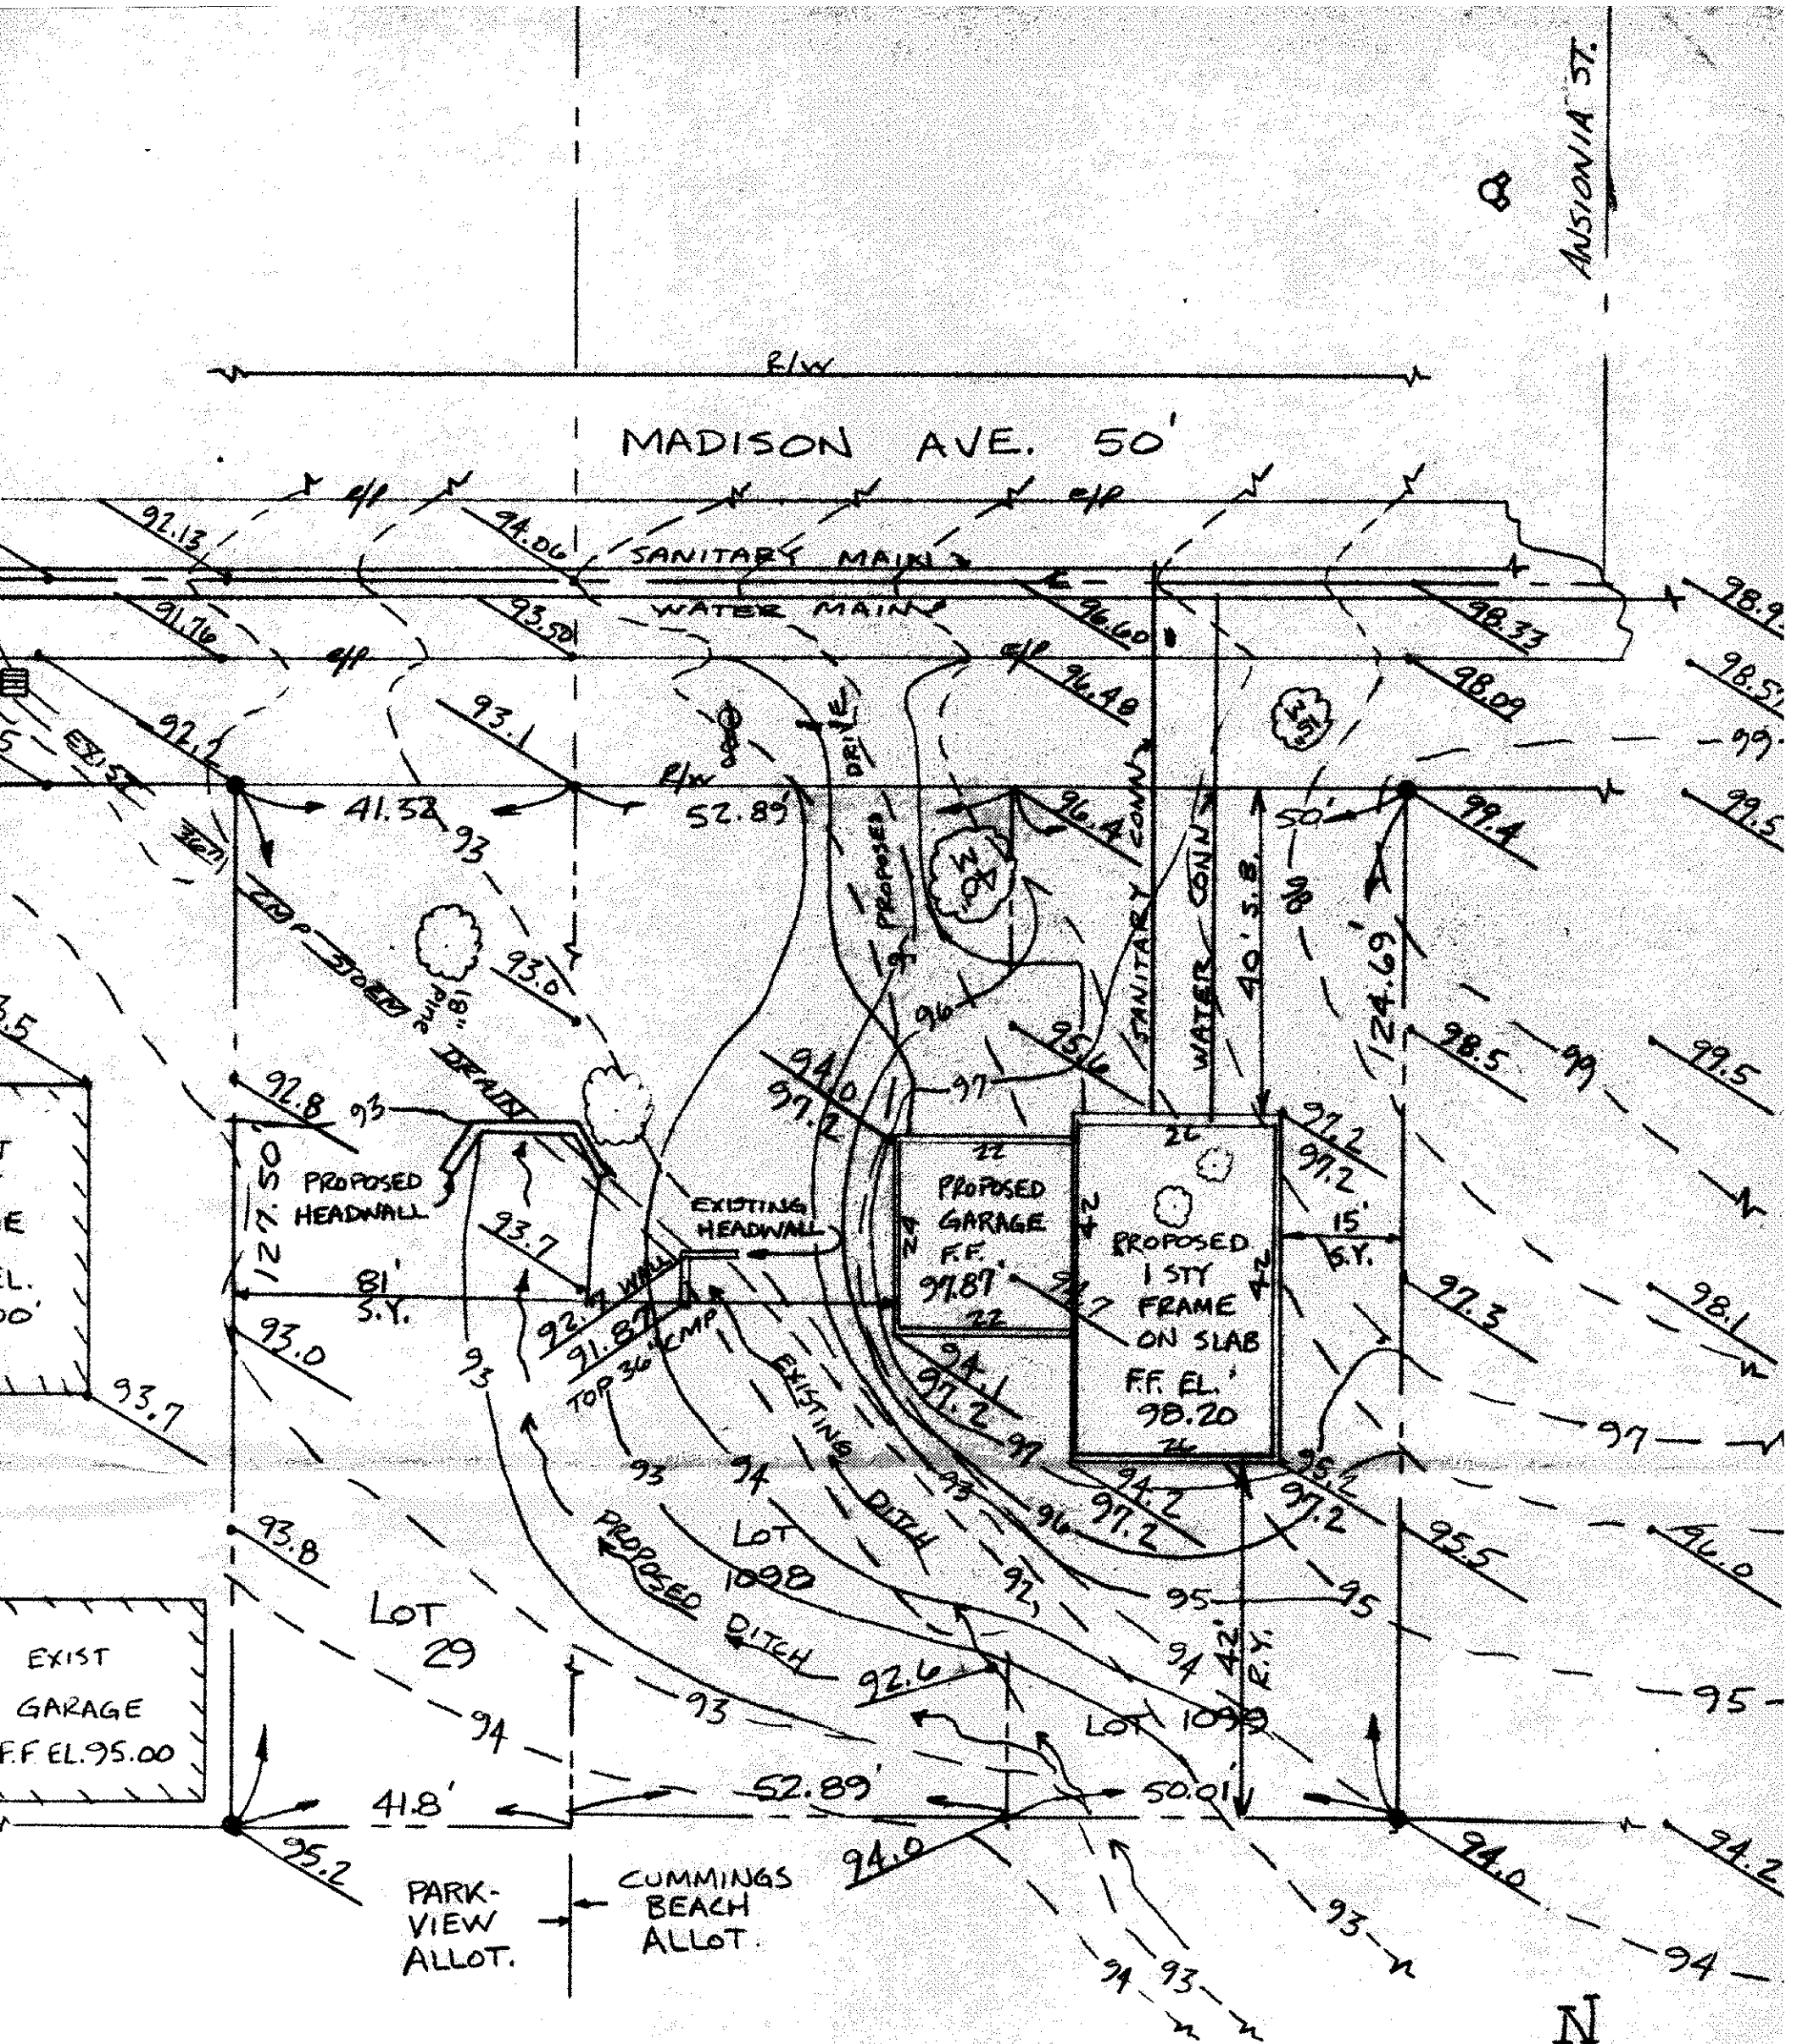

SITE PLAN FOR DAVE FISHER

LOT 29 BLOCK 5 PARKVIEW ALLOT. BK "D" P. 38
LOT 1098 & 1099 CUMMINGS BEACH PARK ALLOT.
BK "F" P. 53
MADISON TWP. LAKE CO. O.

Grading Plan Approved
as shown and/or noted
THOMAS P. GILLES, P.E.
Lake County Engineer
By GJH Date 8/15/21

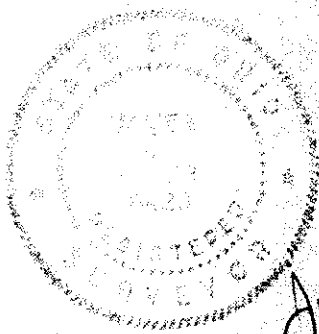

JIM PETER LAND SURVEY
4759 CROSBY-COOK RD.
ROME, OHIO 44085

APPROVED
MADISON TWP. ZONING
Permit: 131621
Zoning Inspector: ONE

AUG. 07 1991

Job N
91086