
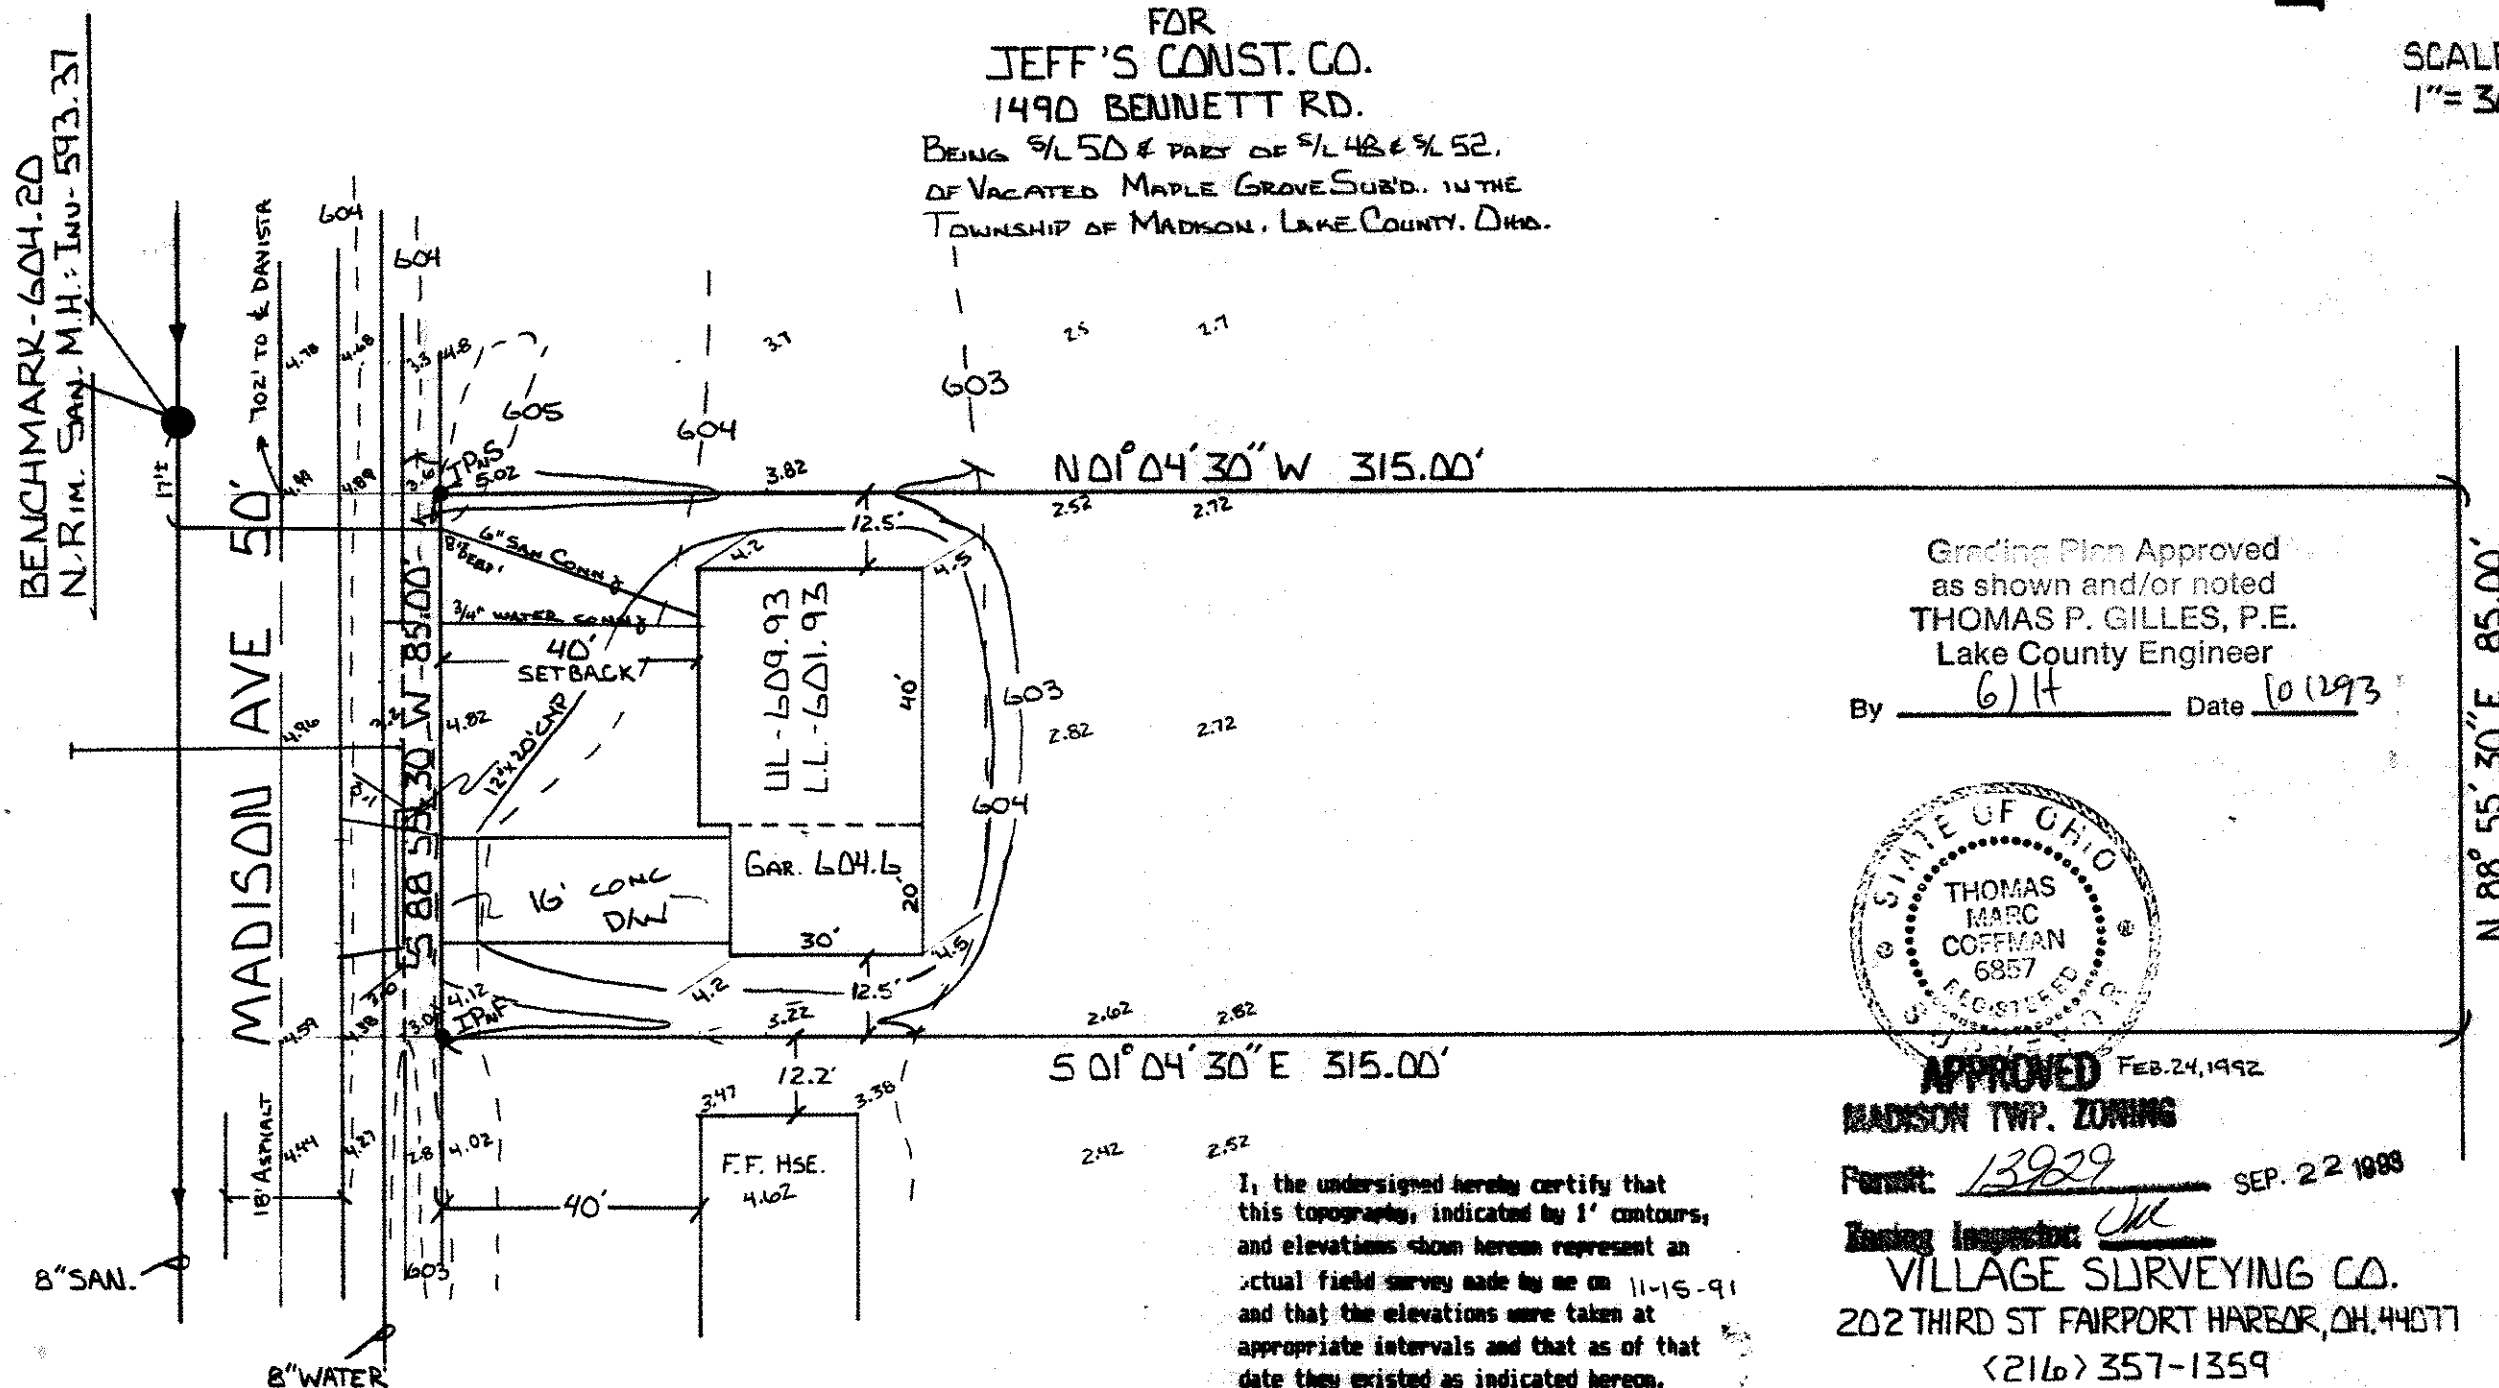


BEING S/L 50 & PART OF S/L 42 & S/L 52,
OF VACATED MAPLE GROVE SUB'D. IN THE
TOWNSHIP OF MADISON, LAKE COUNTY, OHIO.

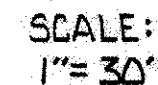

I, the undersigned hereby certify that this topography, indicated by 1' contours, and elevations shown hereon represent an actual field survey made by me on 11-15-91 and that the elevations were taken at appropriate intervals and that as of that date they existed as indicated hereon.

J. m. Coffman P.S.
No 6857