



JIM PETER LAND SURVEY

Jim Peter Land Survey  
4759 Crosby-Cook Road  
Rome, Ohio 44085  
(440) 294-2187

DOROTHY M. CRAFT  
V 887 P 352

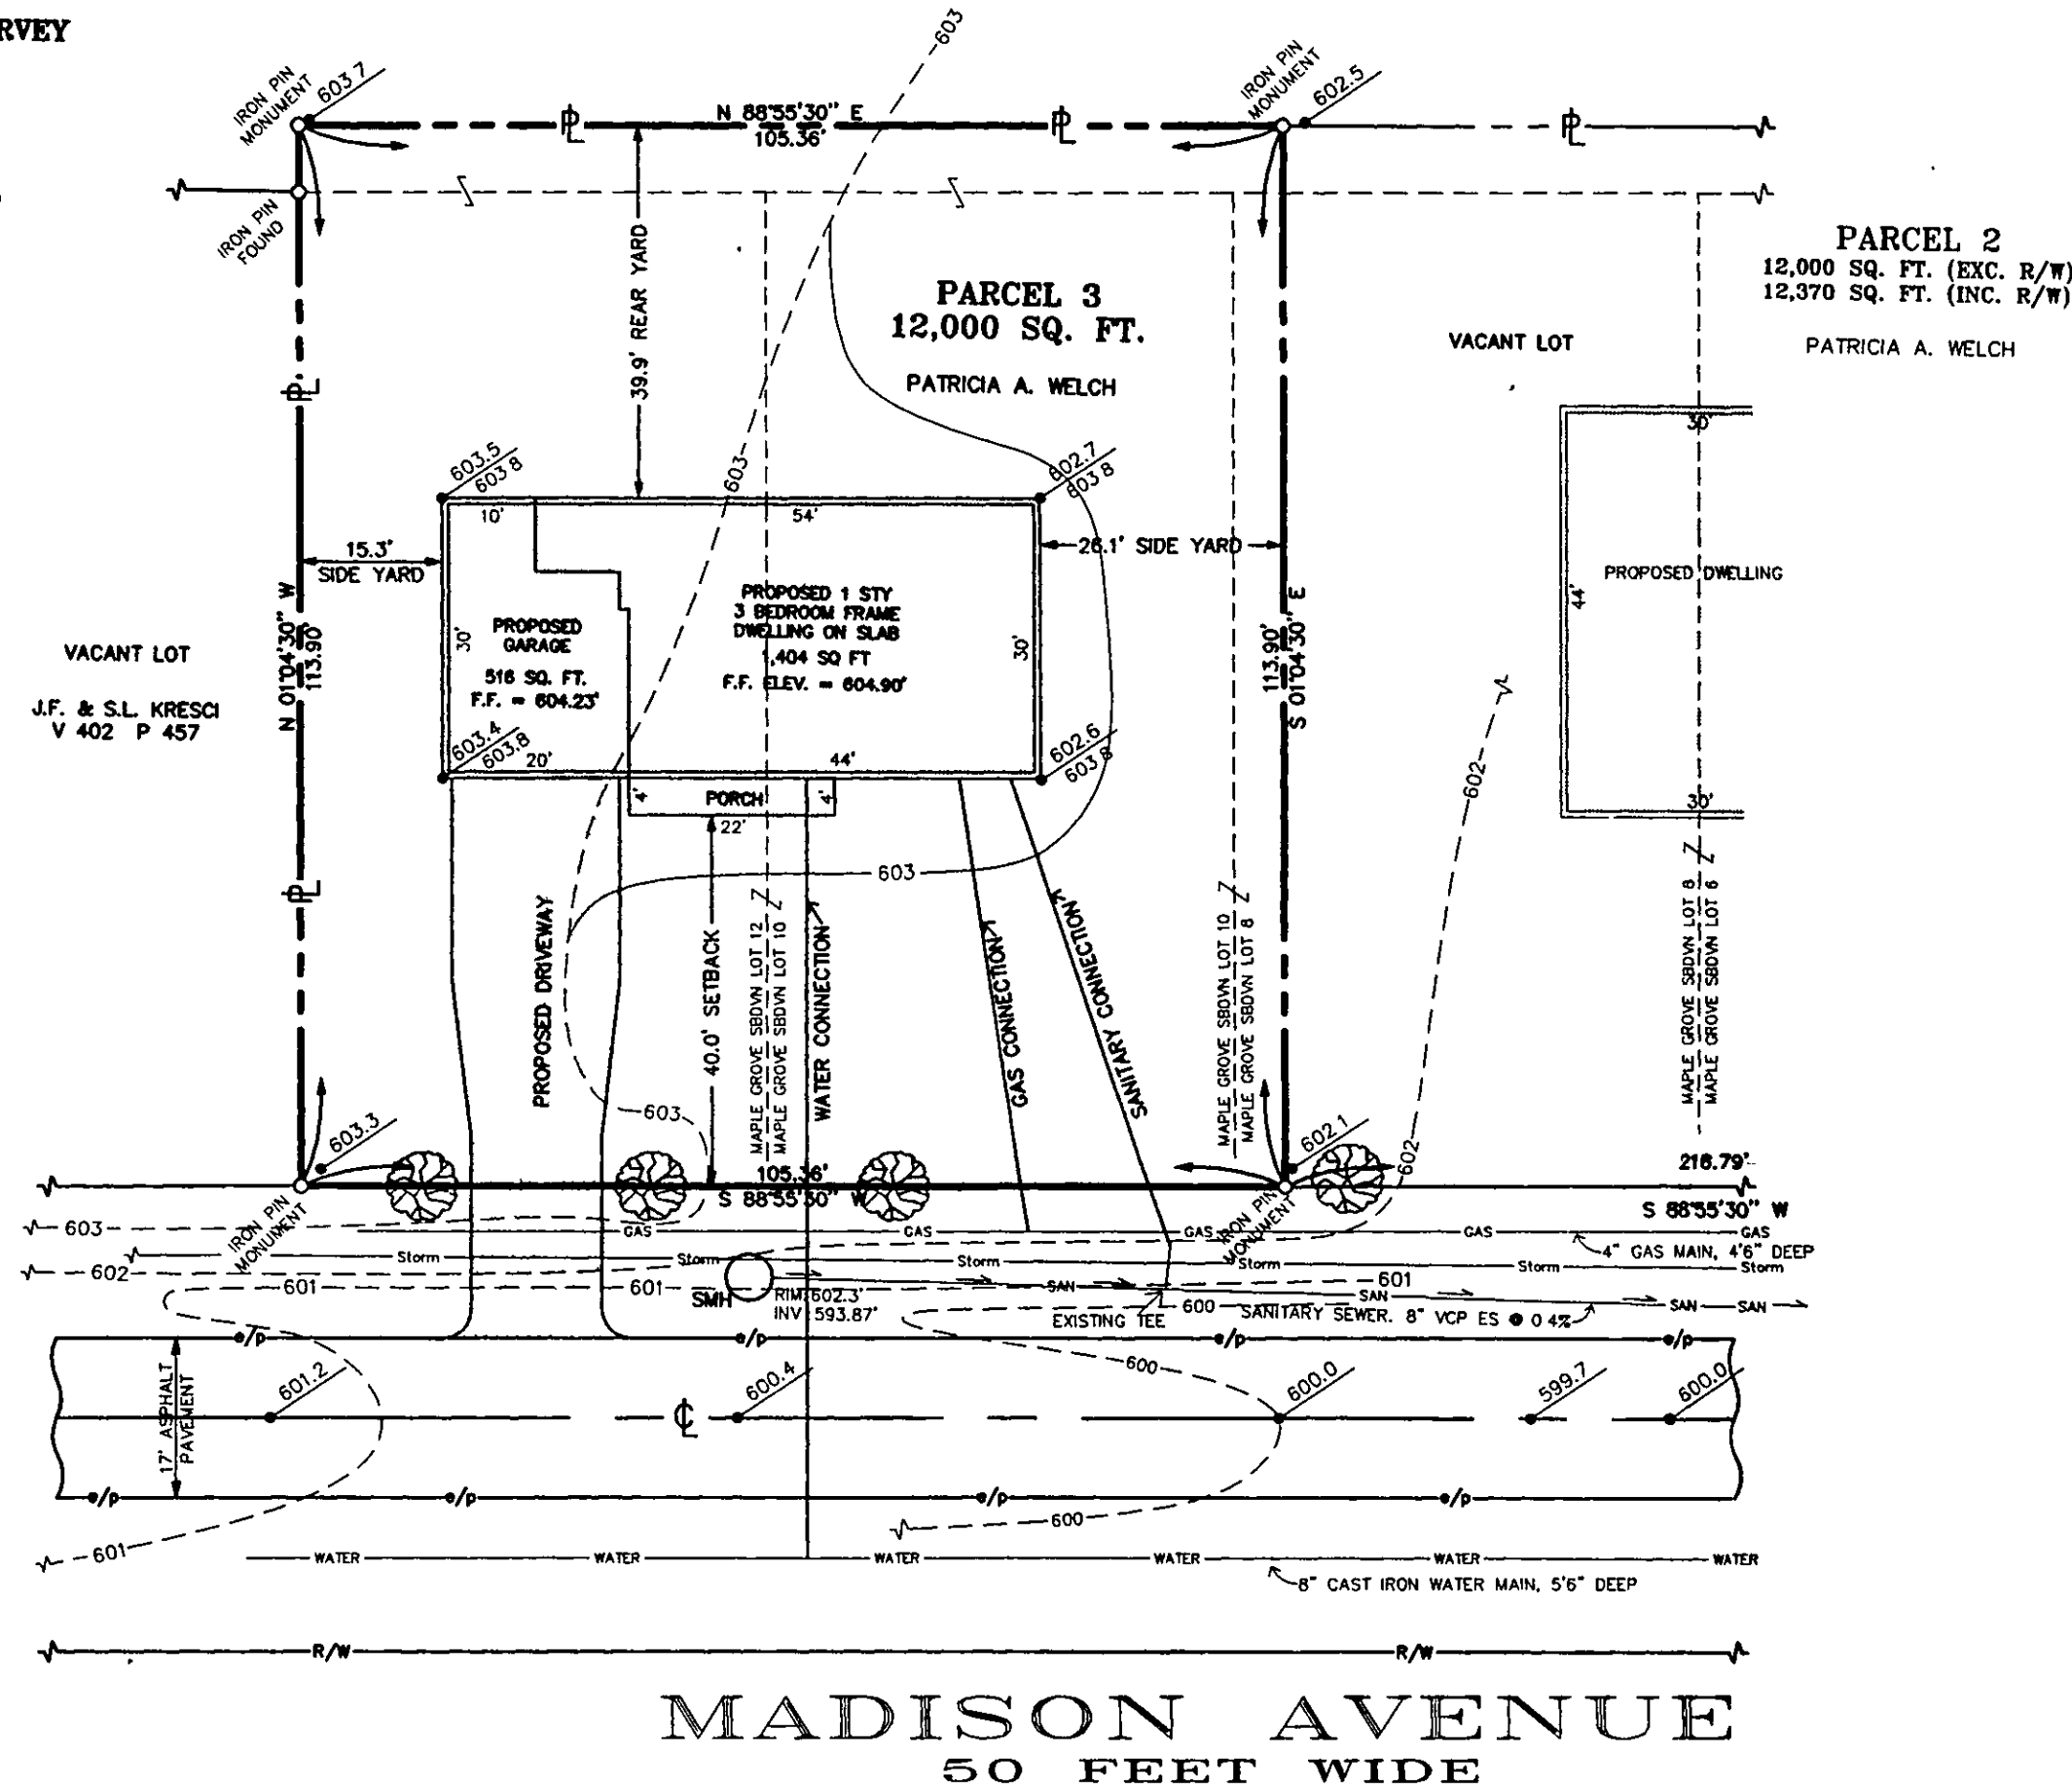

PARCEL 2  
12,000 SQ. FT. (EXC. R/W)  
12,370 SQ. FT. (INC. R/W)  
PATRICIA A. WELCH

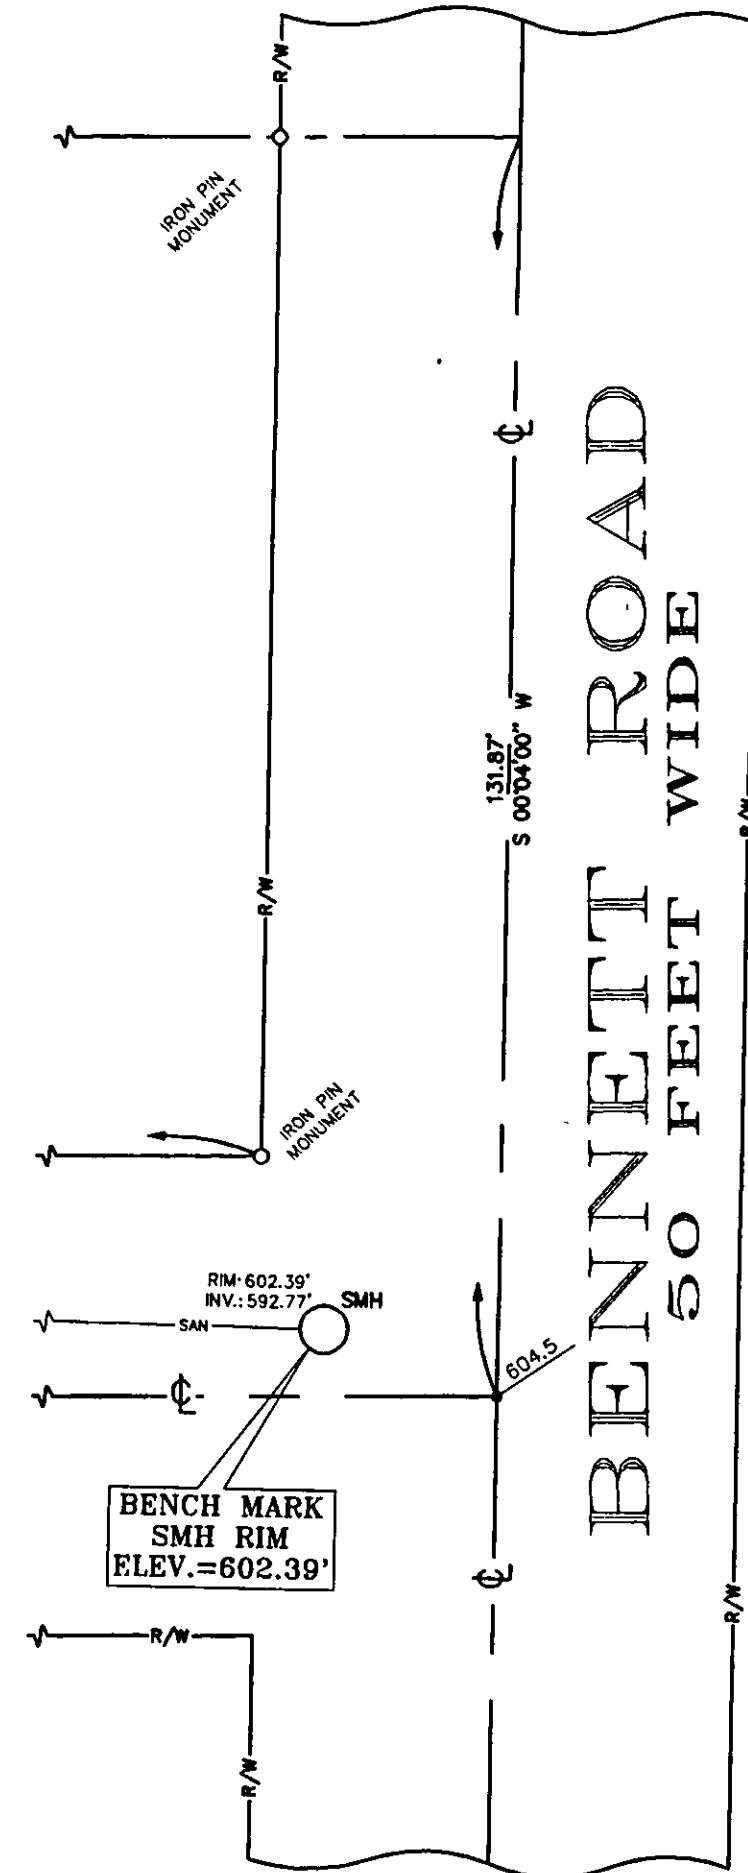

# SITE IMPROVEMENT PLAN FOR DAVE WELCH

THE PROPERTY OF PATRICIA A. WELCH  
DOCUMENT FILE NUMBER 970010426



PART OF ELY LOT, TRACT 2, MADISON TWP  
COUNTY OF LAKE, STATE OF OHIO

ALSO BEING A PART OF VACATED  
MAPLE GROVE ALLOTMENT

13 MAY 1998

SCALE 1 In. = 20 ft.

## LEGEND

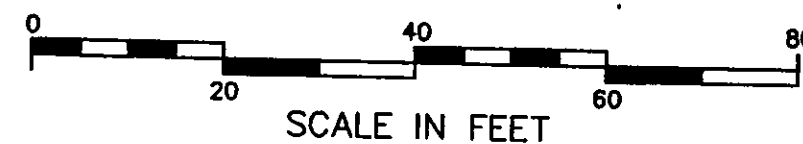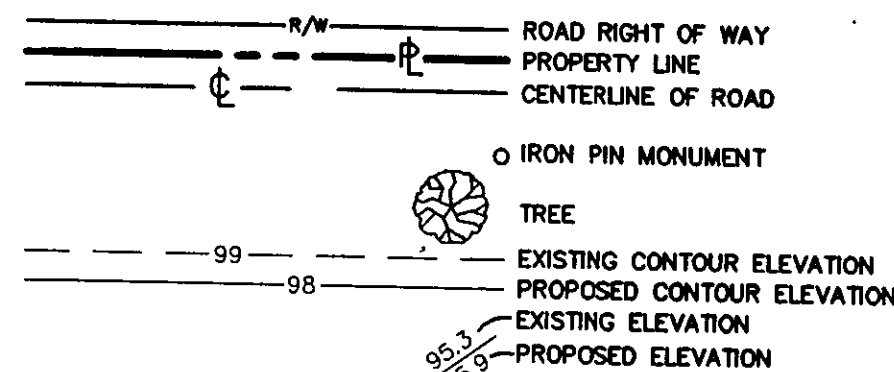

I, THE UNDERSIGNED, DO HEREBY CERTIFY  
THAT THE TOPOGRAPHY SHOWN HEREON,  
INDICATED BY ONE FOOT CONTOURS,  
REPRESENTS AN ACTUAL FIELD TOPO-  
GRAPHIC SURVEY MADE BY ME, AND  
THAT THE ELEVATIONS AS SHOWN HEREON  
EXISTED ON THE 12th DAY OF MAY  
NINETEEN HUNDRED AND NINETY EIGHT.

*James M. Peter*  
JAMES M. PETER  
REGISTERED LAND SURVEYOR - 6420

Grading Plan Approved  
as shown and/or noted  
THOMAS P. GILLES, P.E.  
Lake County Engineer

By 6JH Date 5.20.98

7093  
APPROVED  
MADISON TOWNSHIP ZONING  
DATE 5/20/98  
BY OK 15767  
DWG # 980412-SLS