


Jim Peter Land Survey
4759 Crosby-Cook Road
Rome, Ohio 44085
(440) 294-2187

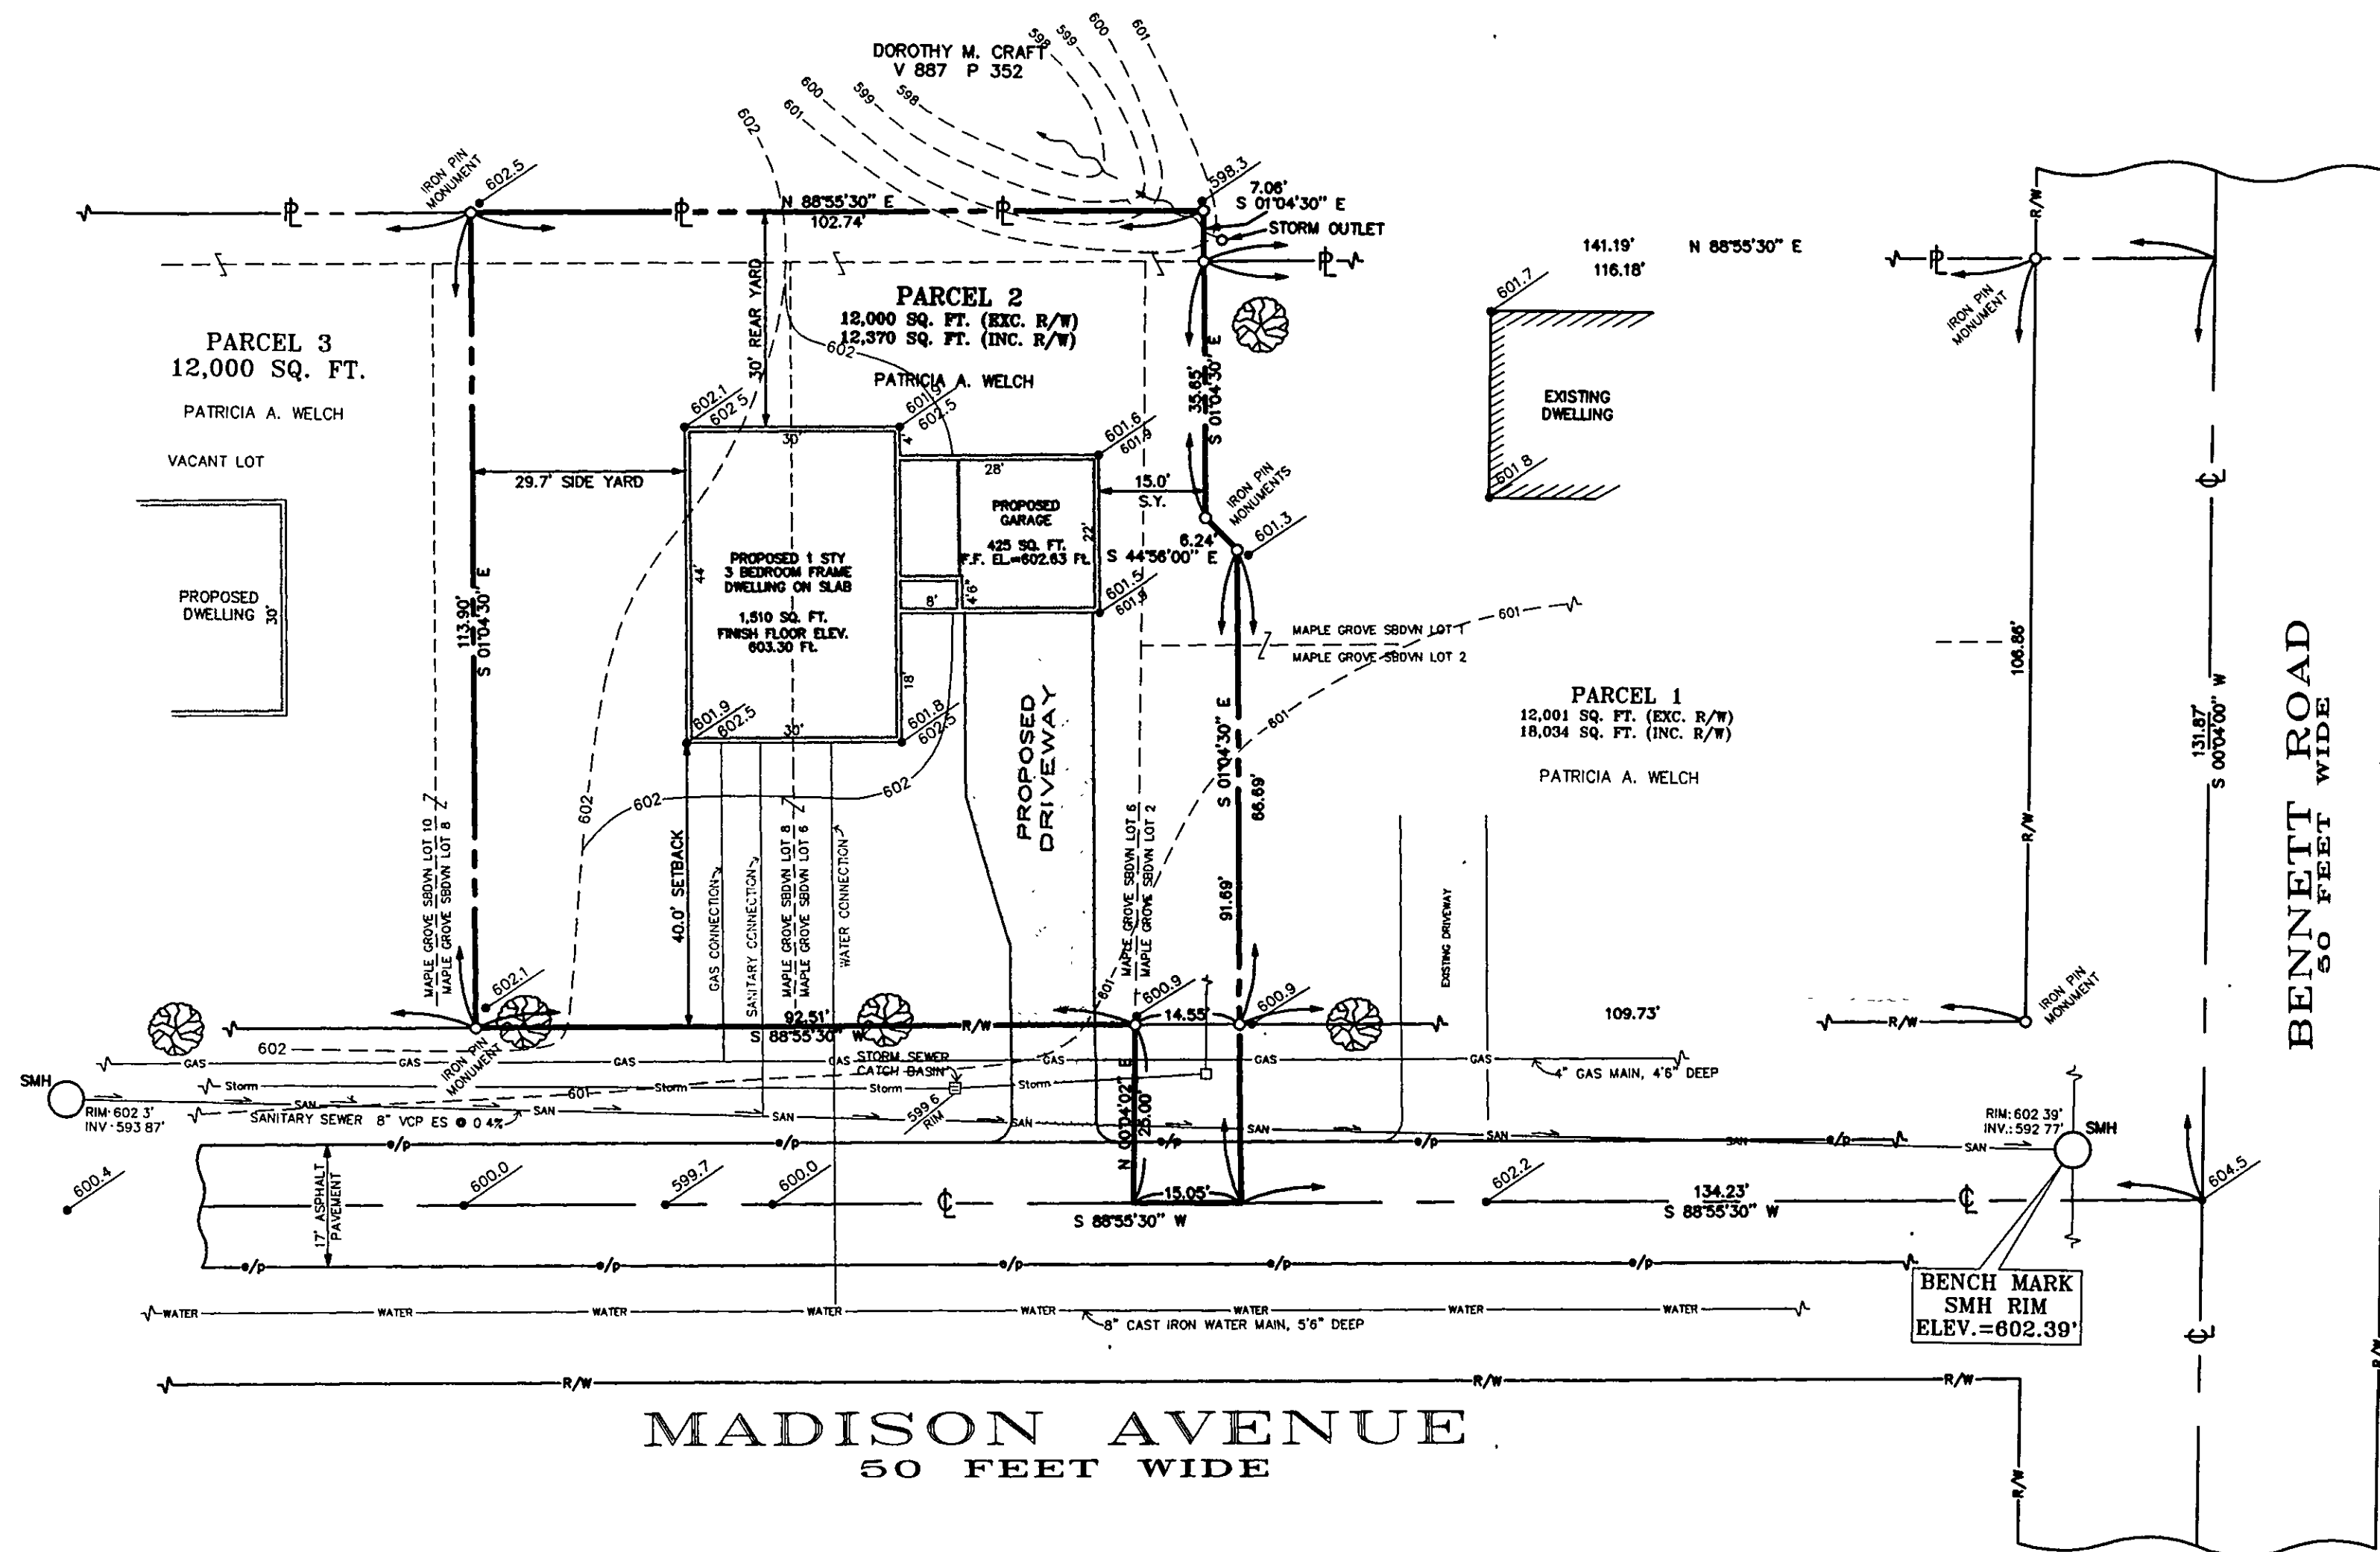

SITE IMPROVEMENT PLAN FOR DAVE WELCH


THE PROPERTY OF PATRICIA A. WELCH
DOCUMENT FILE NUMBER 970010426

PART OF ELY LOT, TRACT 2, MADISON TWP
COUNTY OF LAKE, STATE OF OHIO

ALSO BEING A PART OF VACATED
MAPLE GROVE ALLOTTEMENT

13 MAY 1998

SCALE 1 In. = 20 ft.

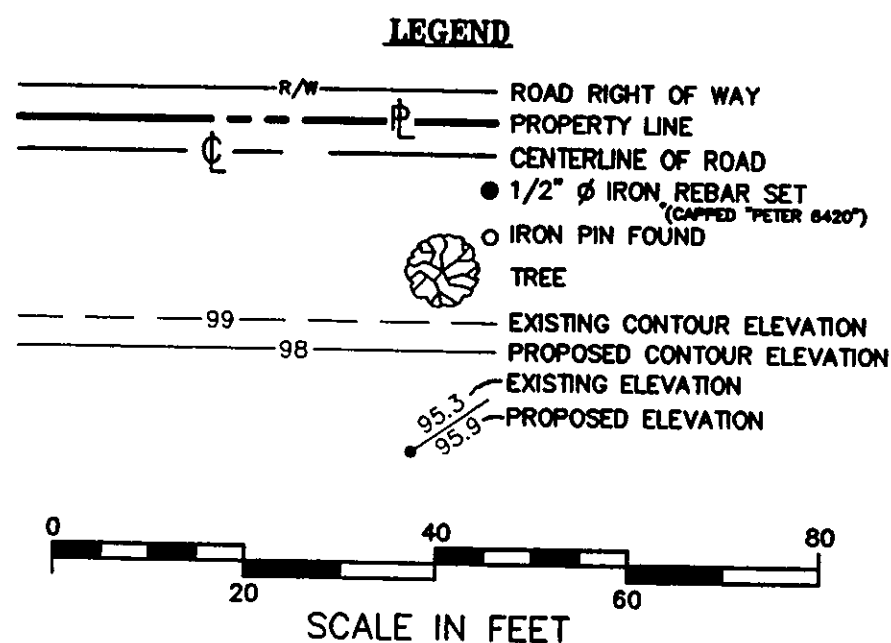

I, THE UNDERSIGNED, DO HEREBY CERTIFY
THAT THE TOPOGRAPHY SHOWN HEREON,
INDICATED BY ONE FOOT CONTOURS,
REPRESENTS AN ACTUAL FIELD TOPO-
GRAPHIC SURVEY MADE BY ME, AND
THAT THE ELEVATIONS AS SHOWN HEREON
EXISTED ON THE 12th DAY OF MAY
NINETEEN HUNDRED AND NINETY EIGHT.

James M. Peter
REGISTERED LAND SURVEYOR • 6420

Grading Plan Approved
as shown and/or noted
THOMAS P. GILLES, P.E.
Lake County Engineer

By 6/14 Date 5.20.98

7095
APPROVED
MADISON TOWNSHIP ZONING
DATE 5/28/98
BY 15766