


SITE PLAN
for
PAC HOMES
57129, 130, 131 LAKE BREERE AVE
MADISON TOWNSHIP
LAKE CO. OHIO
1" = 30' June 1984

Grading Plan Approved
as shown and/or noted
by
THOMAS P. GILLES, P.E.
Lado County Engineer
Reg. Surveyor #4247
21 JUN 84

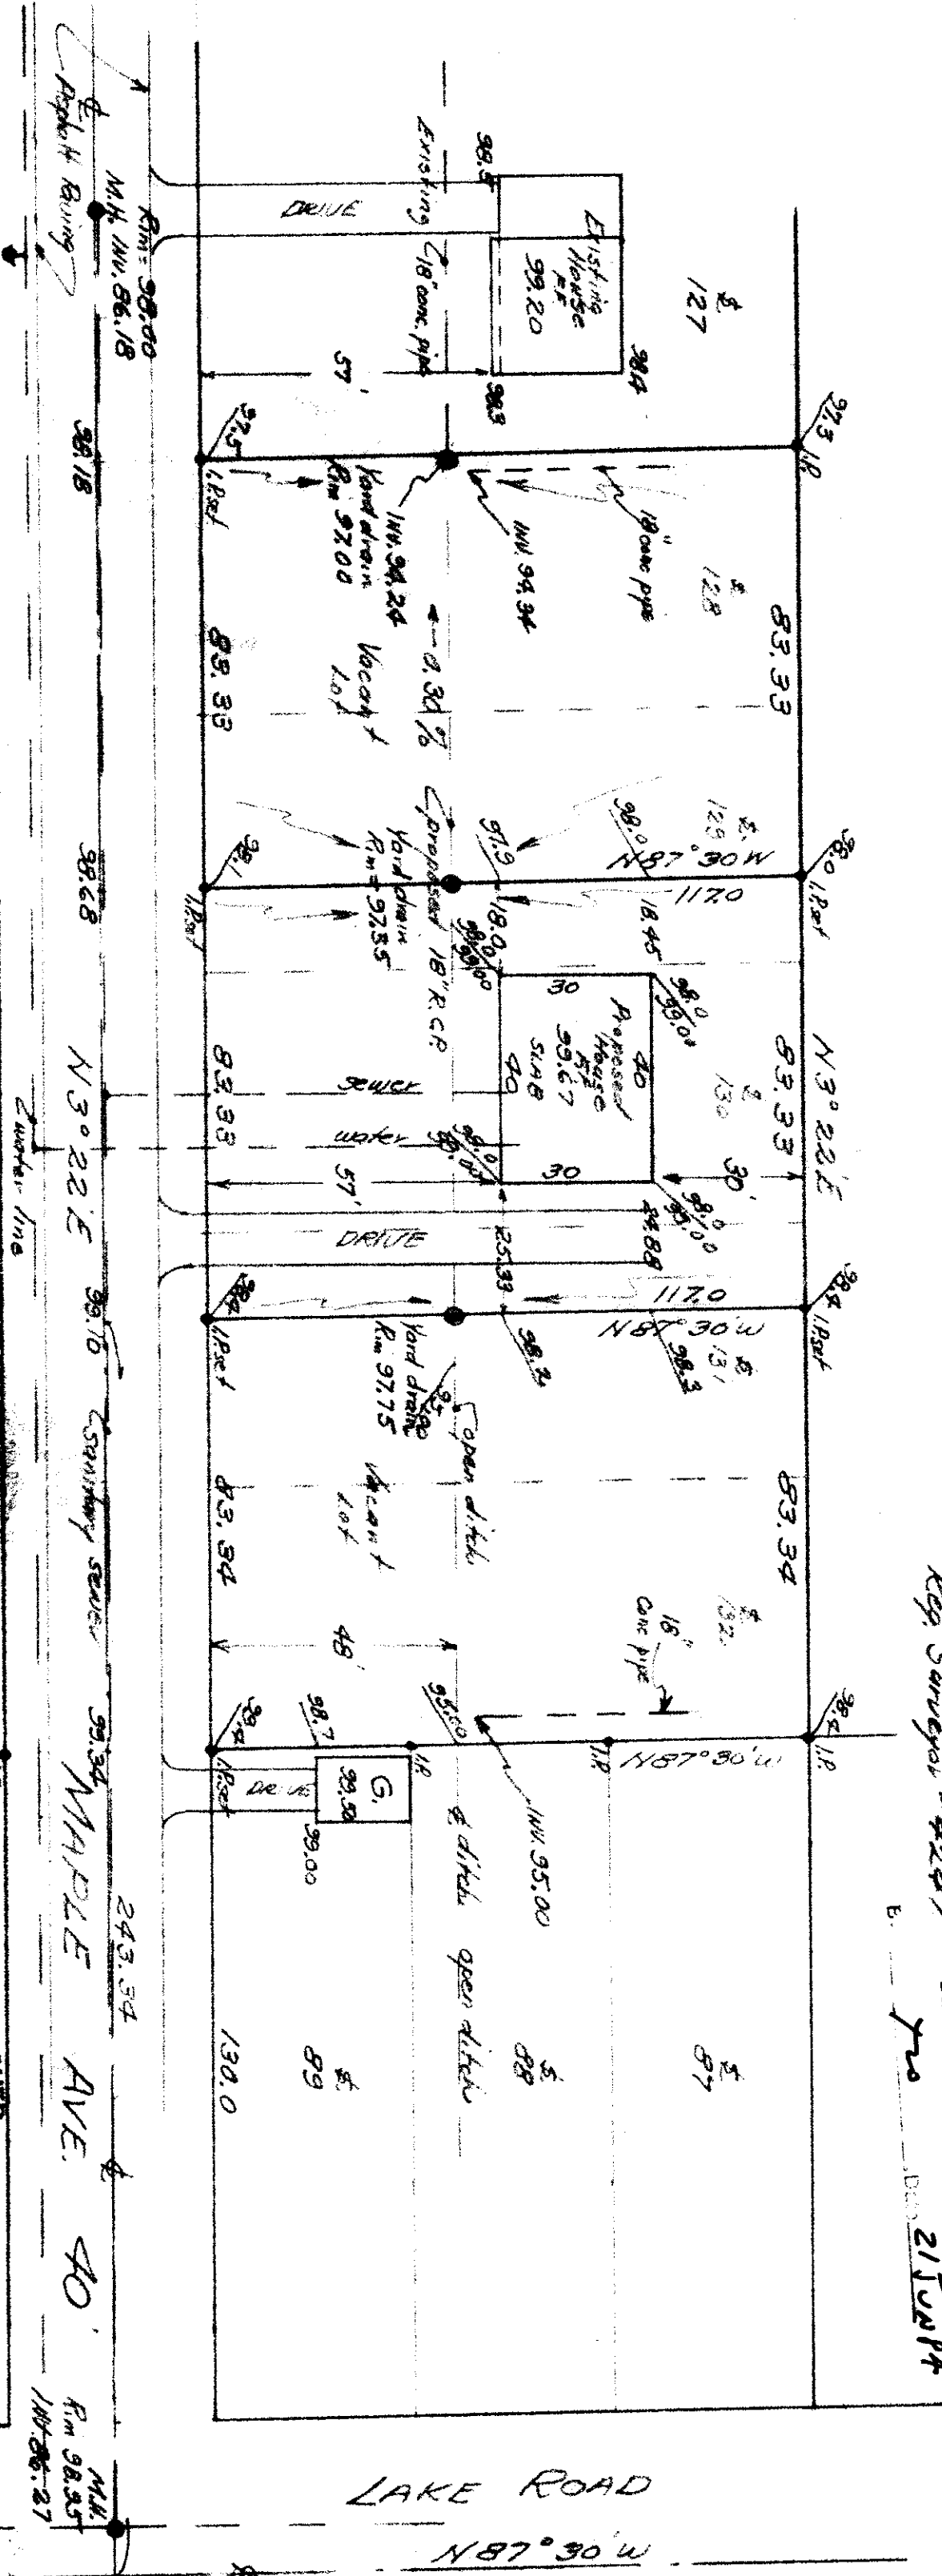

APPROVED
MADISON TWP. ZONING
Permit: 11387
Zoning Inspector: [Signature]

B.M. Top hyd.
100.00

LAKE ROAD
N 87° 30' W

MAPLE AVE. 40'