



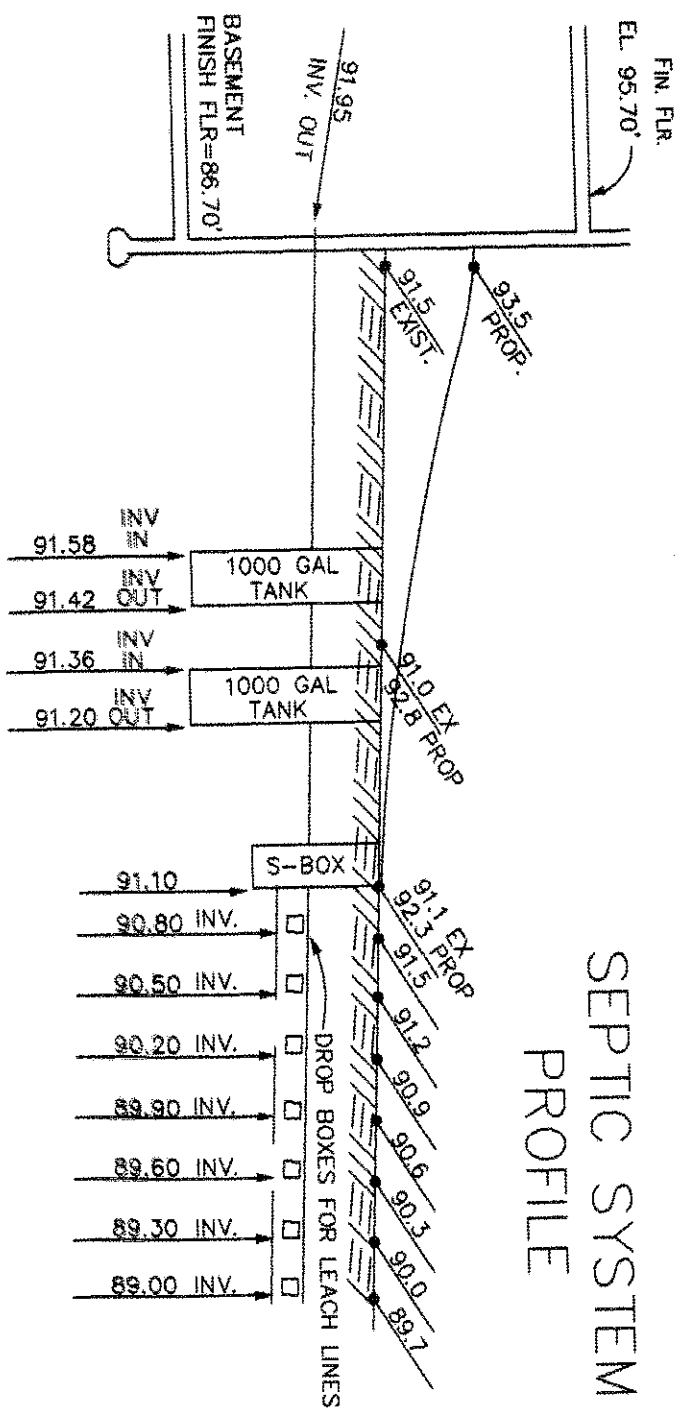


LEACHING TRENCH CROSS-SECTION

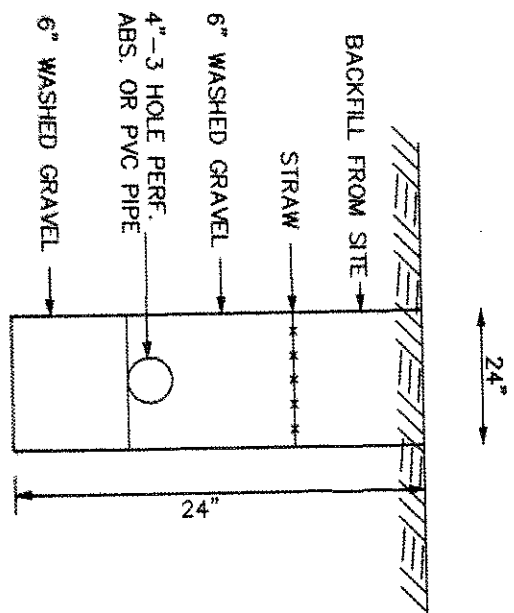

LOW YIELD WATER FIXTURES REQUIRED ON ALL:

- Shower Head
- Toilet

SEWAGE DISPOSAL PERMIT MUST BE OBTAINED BY A LAKE COUNTY LICENSED INSTALLER BEFORE INSTALLATION BEGINS.

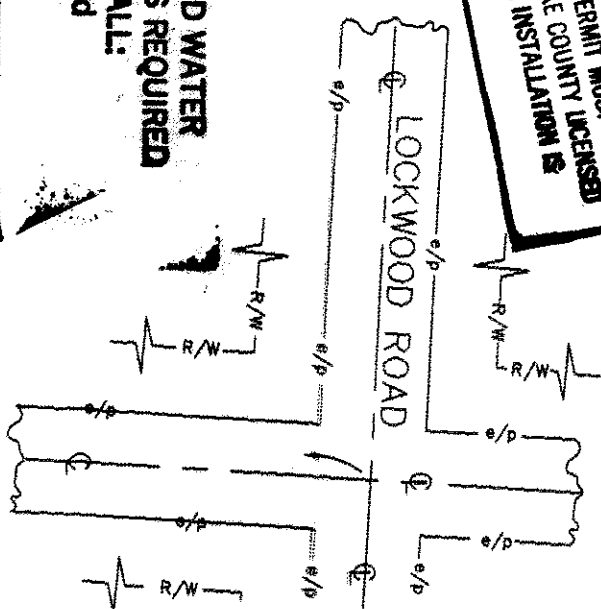

DENOTES PROPERTY LINE
 DENOTES CENTERLINE OF ROAD
 DENOTES 1/2" Ø IRON PIN SET (CAPPED "PETER 6420")
 DENOTES IRON PIN FOUND
 DENOTES EXISTING CONTOUR ELEVATION
 DENOTES PROPOSED CONTOUR ELEVATION
 DENOTES EXISTING ELEVATION
 DENOTES PROPOSED ELEVATION

PARCEL 1
7.7655 ACRES


R.A. PROFETA
V 1113 P 397

PROPOSED 2 STY
3 BDRM DWELLING
WITH BASEMENT
FIN. FL. EL.=95.70' FL.
BSMT FL.=86.70'
GARAGE FF=94.03'

PARCEL 2
R.A. PROFETA
V 1113 P 397

I, THE UNDERSIGNED, DO HEREBY CERTIFY THAT THE TOPOGRAPHY SHOWN HEREON, INDICATED BY ONE FOOT CONTOURS, REPRESENTS AN ACTUAL FIELD TOPOGRAPHIC SURVEY MADE BY ME, AND THAT THE ELEVATIONS AS SHOWN HEREON EXISTED ON THE SIXTH DAY OF JUNE NINETEEN HUNDRED AND NINETY SIX.

SCALE IN FEET


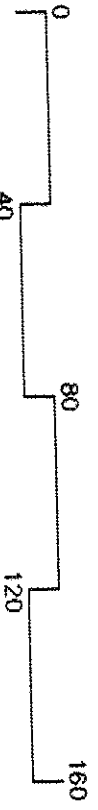


SITE PLAN

HAYDEN BUILDERS

FOR
 BY
 4/10/96
 SEP 18 1996
 APPROVED
 THOMAS P. GILLESPIE
 LAKE COUNTY ENGINEER
 MADISON TOWNSHIP ZONING

PERMIT # 15739 ZONING INSPECTOR

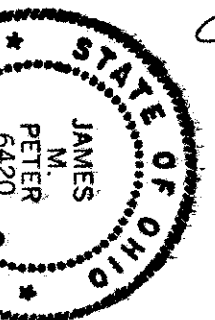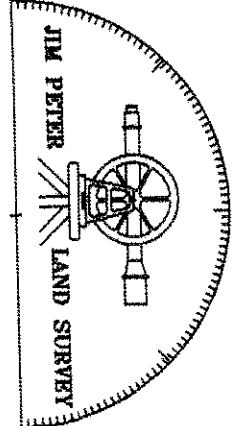

Reviewed and Accepted
 LAKE COUNTY GENERAL HEALTH DISTRICT
 Date 9-16-96
 JOEL LUCIA, R.S., M.P.H.
 Health Commissioner

S/L 1 PROFETA PROPERTY - LOT 8 - TRACT 4
 MADISON TOWNSHIP, LAKE COUNTY, OHIO
 11 SEPTEMBER 1996 SCALE 1" = 40 ft.

Jim Peter Land Survey
 4759 Crosby-Cook Road
 Rome, Ohio 44085
 (216) 294-2187