


August F. Miklich

N 87° 30' W 401.53

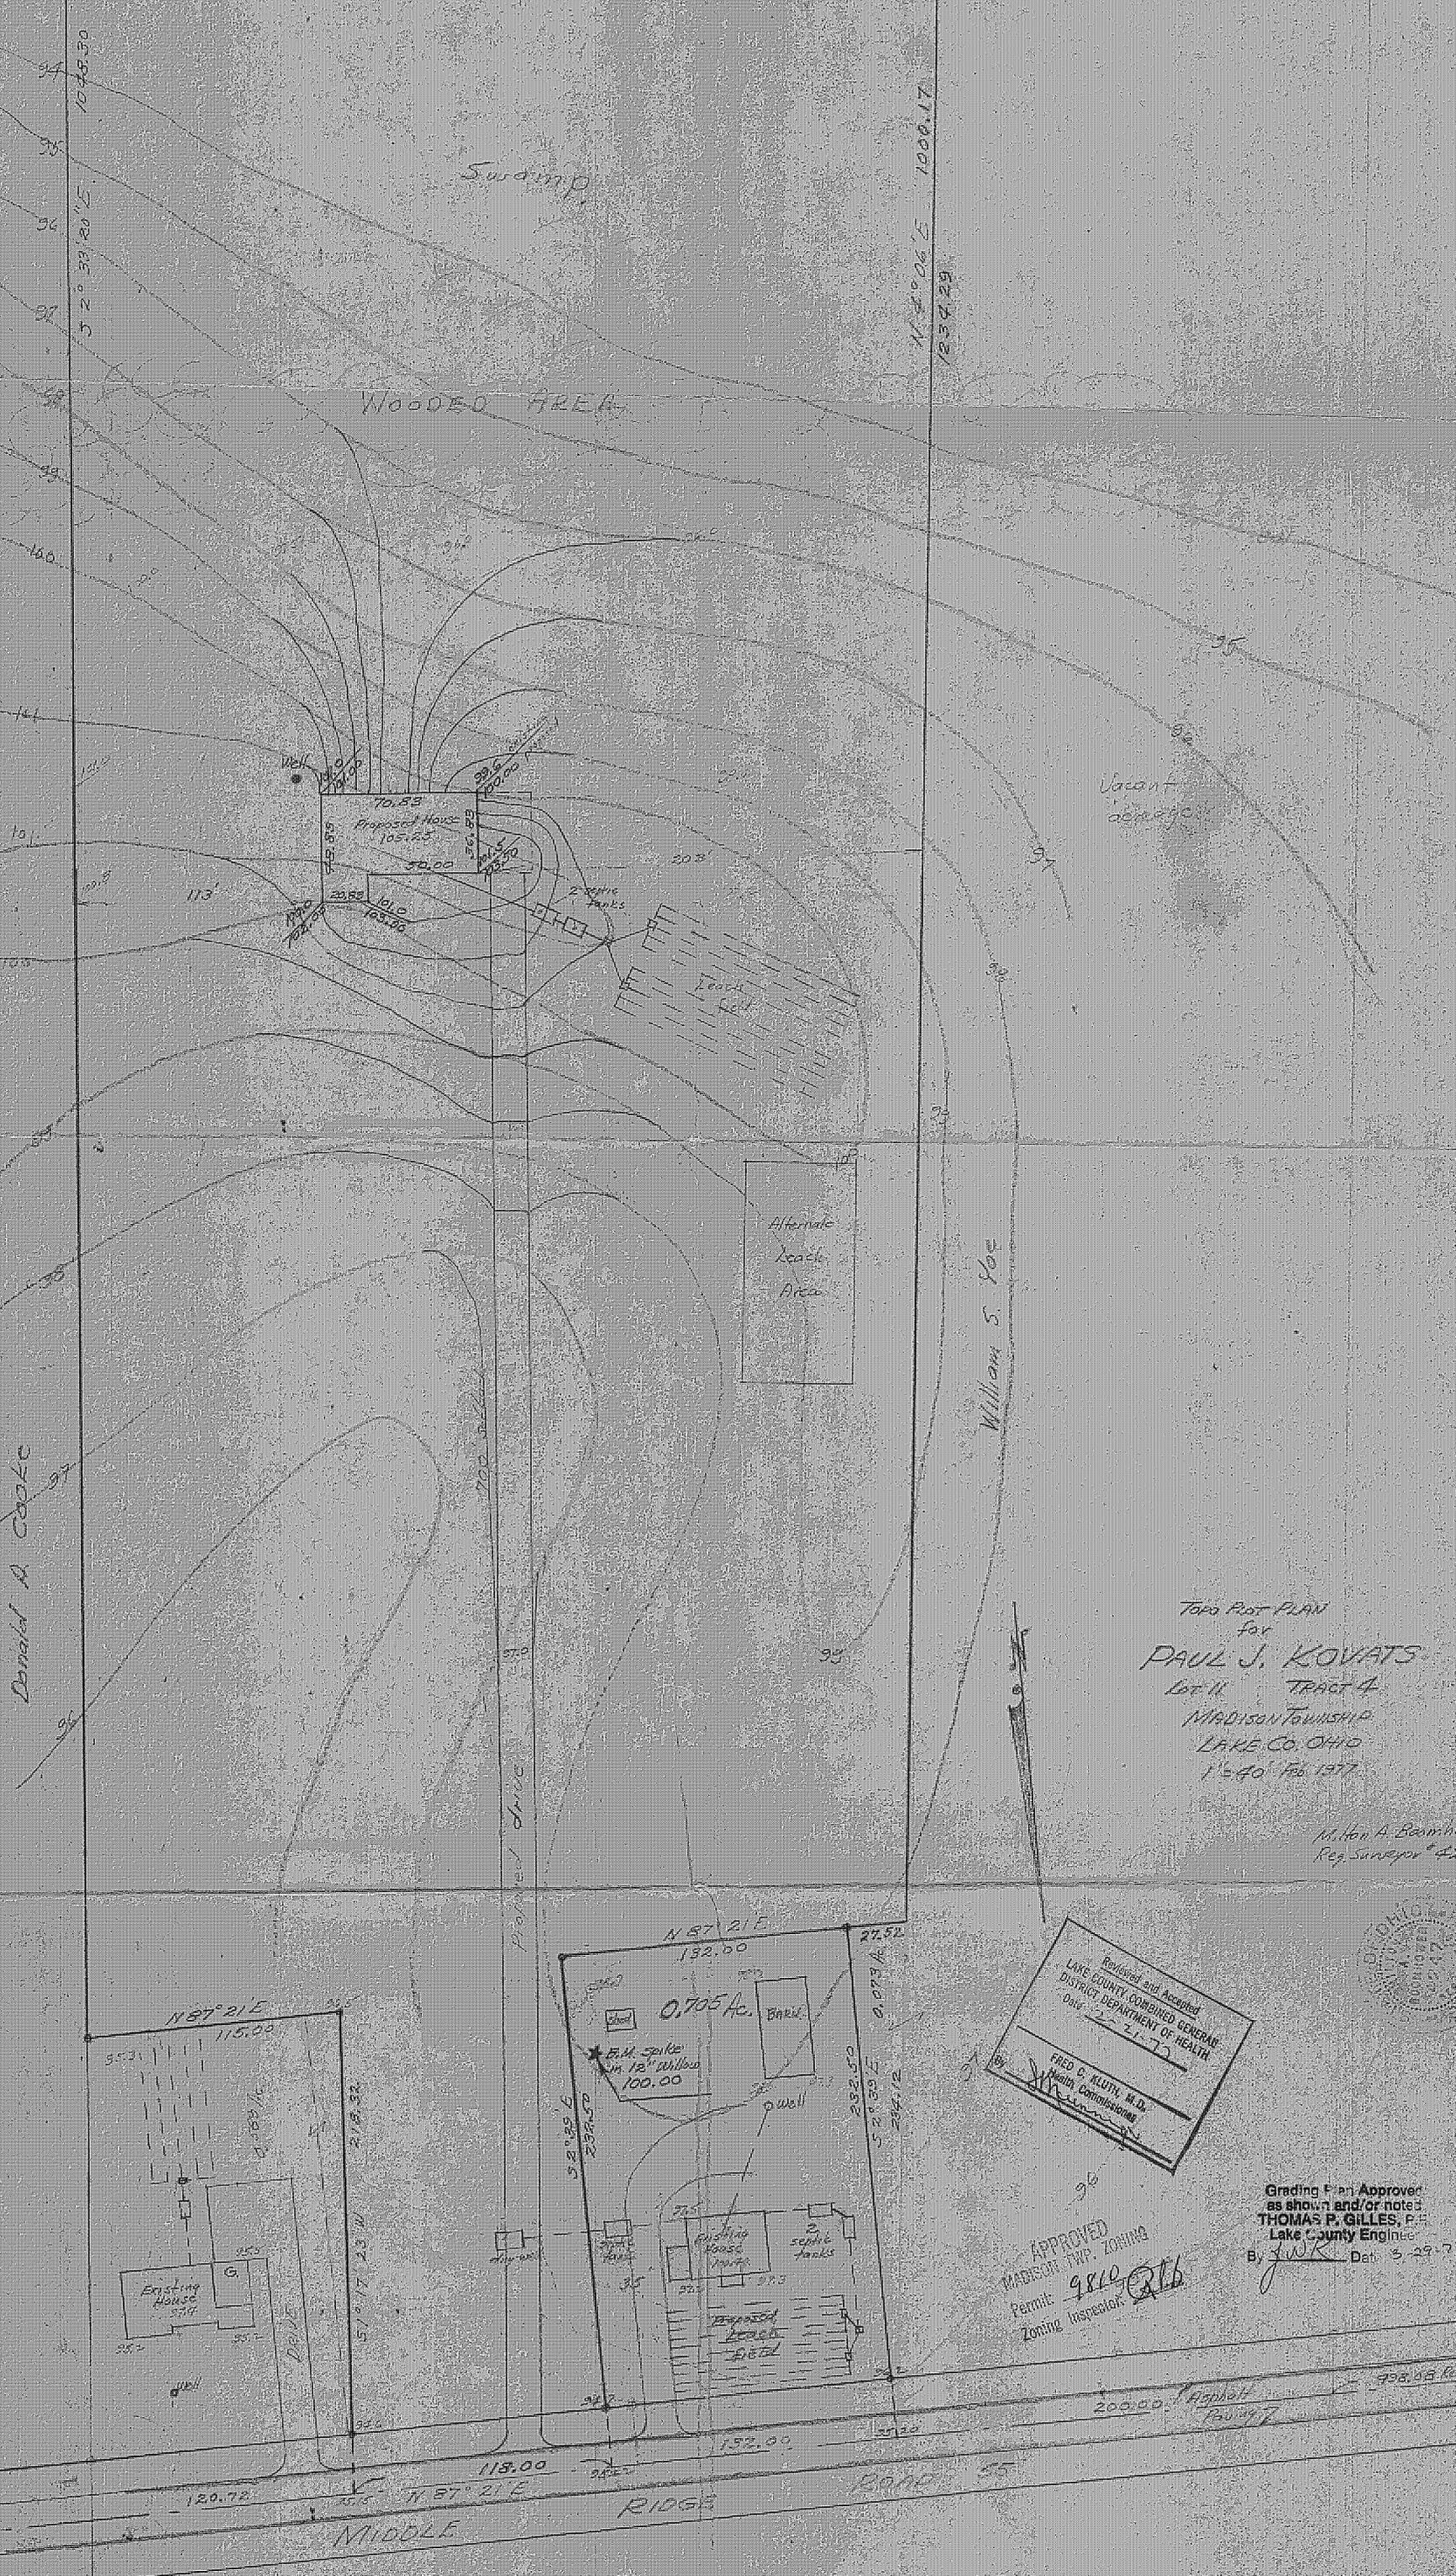



Topo Plot PLAN
for
PAUL J. KOVATS
Lot #11 TRACT 4
MADISON TOWNSHIP
LAKE CO. OHIO
1"=40' Feb 1977

Milton A. Baumhoer
Reg. Surveyor # 428

Reviewed and Accepted
LAKE COUNTY COMBINED GENERAL
DISTRICT DEPARTMENT OF HEALTH
Date: 2-21-77
By: FRED P. KLUTH, M.D.
Health Commissioner

APPROVED
MADISON TWP ZONING
Permit: 9810
Zoning Inspector: [Signature]

Grading Plan Approved
as shown and/or notes
THOMAS P. GILLES, P.E.
Lake County Engineer
By: jwk Date: 3-29-77

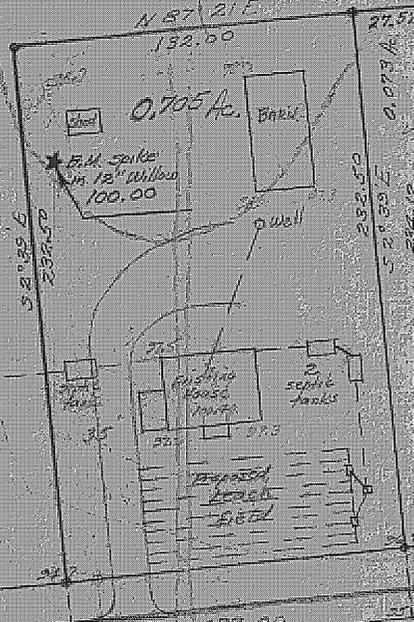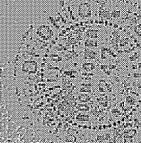

MIDDLE RIDGE
120.72 113.00 152.00 200.00
N 87° 21' E
BRIDGE 55