
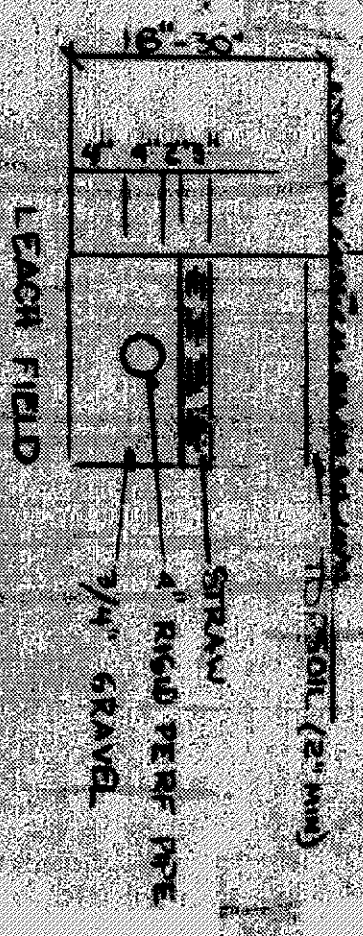


SCALE: 1"=30'

SITE PLAN
FOR
CHUCK FRYE
BEING A PART OF LOT 6 TRACT 3 IN MADISON TOWNSHIP,
LAKE COUNTY, OHIO.

HYDRAULIC PROFILE
VERT P=3' HORIZ 1"=30'
3BR MANUFACTURED HOME

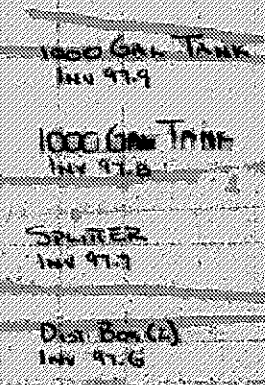

1. The undersigned hereby certifies that this map, plan, or specification, including all notes and elevations shown herein, prepared in accordance with the provisions of the Ohio Revised Code, Chapter 6303, and that the elevations were obtained by appropriate methods and that all of the data shown herein are true and correct.

Grading Plan Approved
As shown and/or noted
THOMAS P. GILLES, P.E.
Lake County Engineer
By: 6/14 Date: 9/20/12

VILLAGE SURVEYING CO.
P.O. BOX 10916 FAIRPORT HARBOR, OHIO 44077
(216) 357-1359

SHOWN DISPOSED PERMIT MUST BE OBTAINED BY A LAKE COUNTY LICENSED INSTALLER BEFORE INSTALLATION IS STARTED.

APPROVED
MADISON TWP. ENGINEER
11/3/07
Zoning Inspector W
SEP 12 1994

BY: J. L. K. Boy
JOEL LUCKA, R.S., M.P.H.
Health Commissioner

DATE: 9/2/94

LAKE COUNTY GENERAL HEALTH DISTRICT

FORWARDED AND RECEIVED

DATE: 9/2/94

BY: J. L. K. Boy

FOR VILLAGE SURVEYING CO. FOR SEPT. SYSTEM

FOR VILLAGE SURVEYING CO. FOR SEPT. SYSTEM

FOR VILLAGE SURVEYING CO. FOR SEPT. SYSTEM

