


NOTE

DISTRIBUTION BOXES AND SPLITTER BOX TO BE TO THE SATISFACTION OF JOEL LUCIA, LAKE COUNTY DIRECTOR OF ENVIRONMENTAL PROGRAMS.

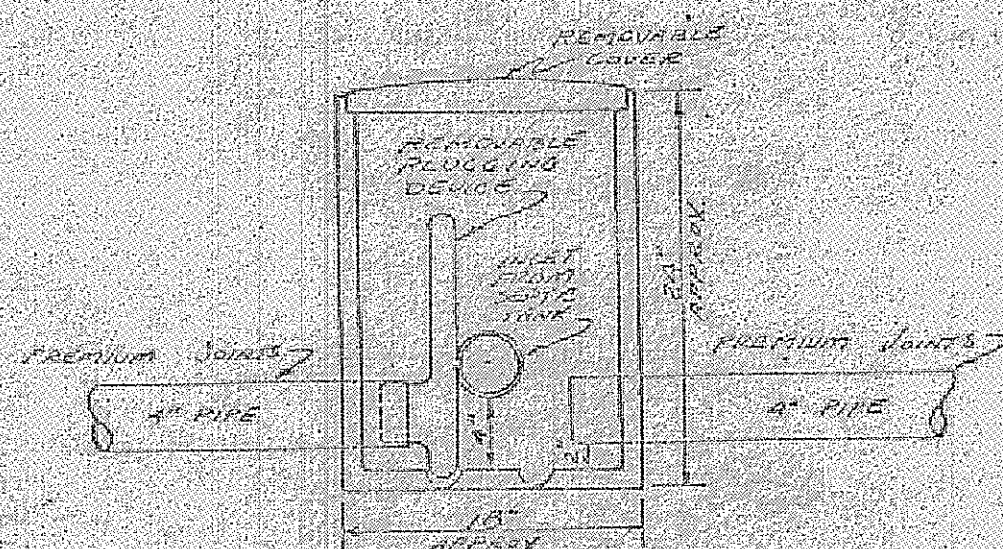


SPLITTER BOX


SCALE: 1"=1'-0"



PLAN

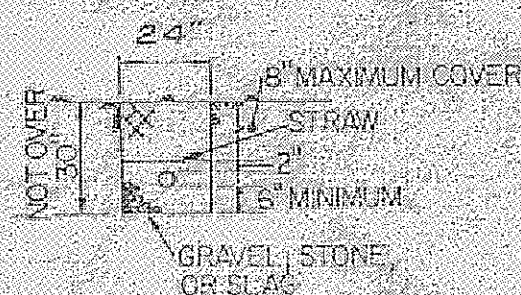


TRENCH SECTION

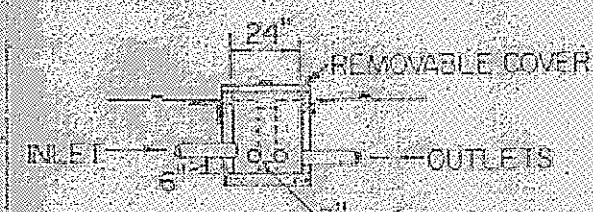


DISTRIBUTION BOX SECTION

LEACHING TILE FIELD

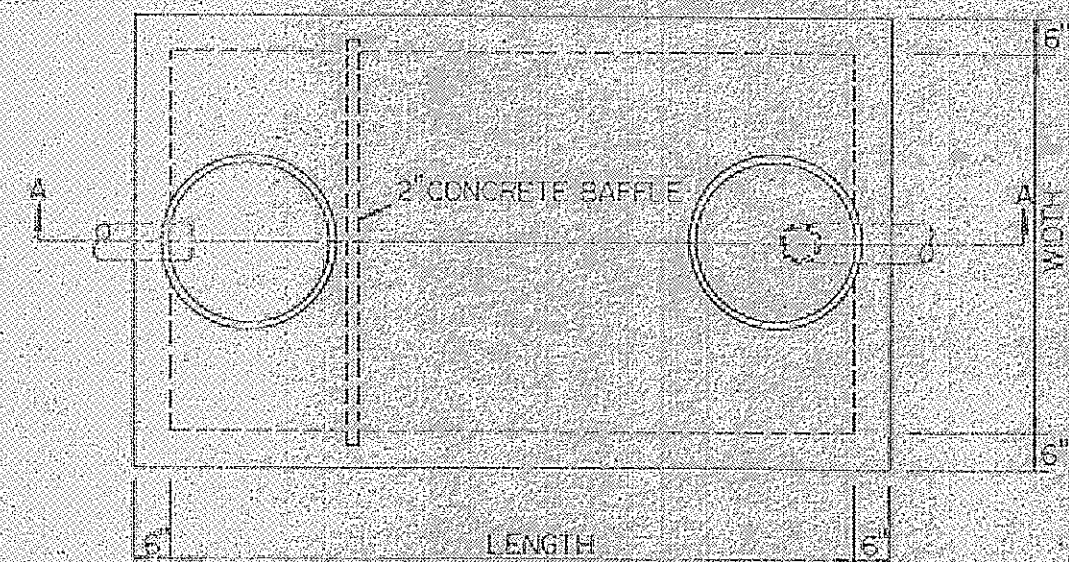

NOTE-REINFORCING FOR CONCRETE AND CONCRETE BLOCK WALLS TO BE DESIGNED AND SHOWN ON PLANS.

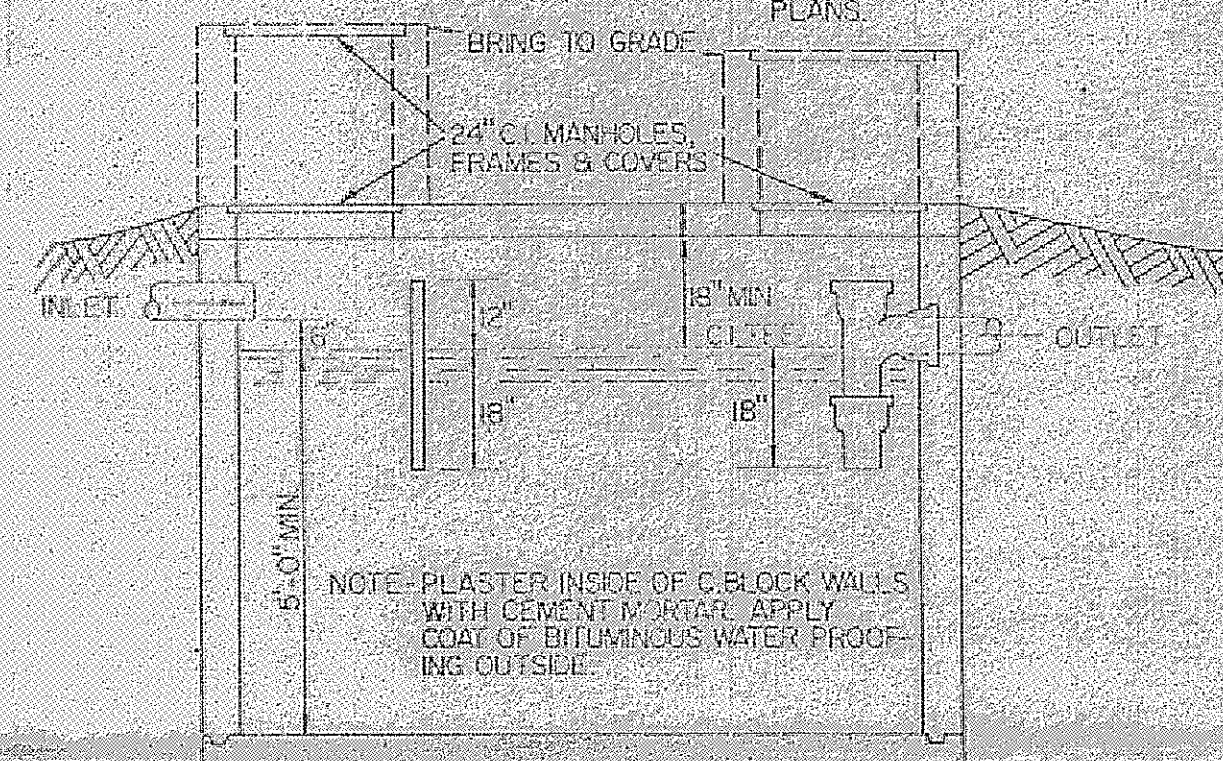

NOTE-PLASTER INSIDE OF C.BLOCK WALLS WITH CEMENT MORTAR. APPLY COAT OF BITUMINOUS WATER PROOFING OUTSIDE.

SECTION A-A

SETTLING TANK

PROFILE

SCALE: 1"=20' HORIZ
1"=2' VERT

