



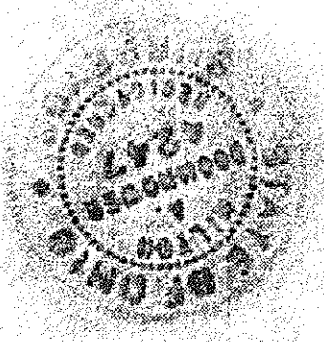


HAINES ROAD 60'

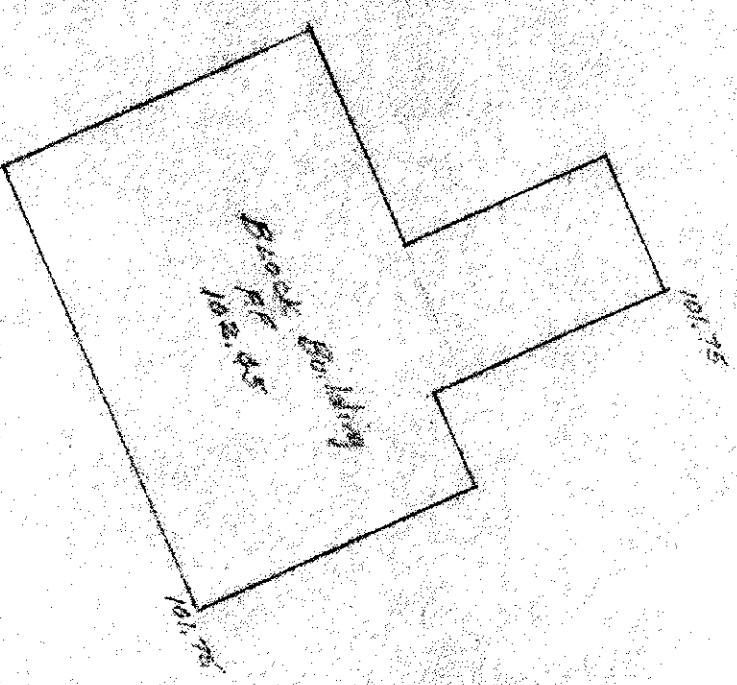




Super Service
674-392

Grading Plan Approved
as shown and/or noted
THOMAS P. GILLES, P.E.
By: Tom Gilles Date: 11/23/84

Mark A. Brouha
Reg. Surveyor #4327
187

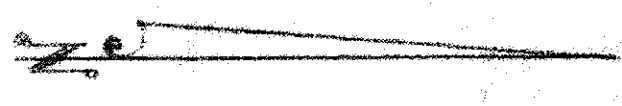

SITE PLAN
for
LAURIER FROUET
Lot 2, TENDRA
MADISON TWP.
LAKE CO. O.
1 1/2 AC. 1000 003

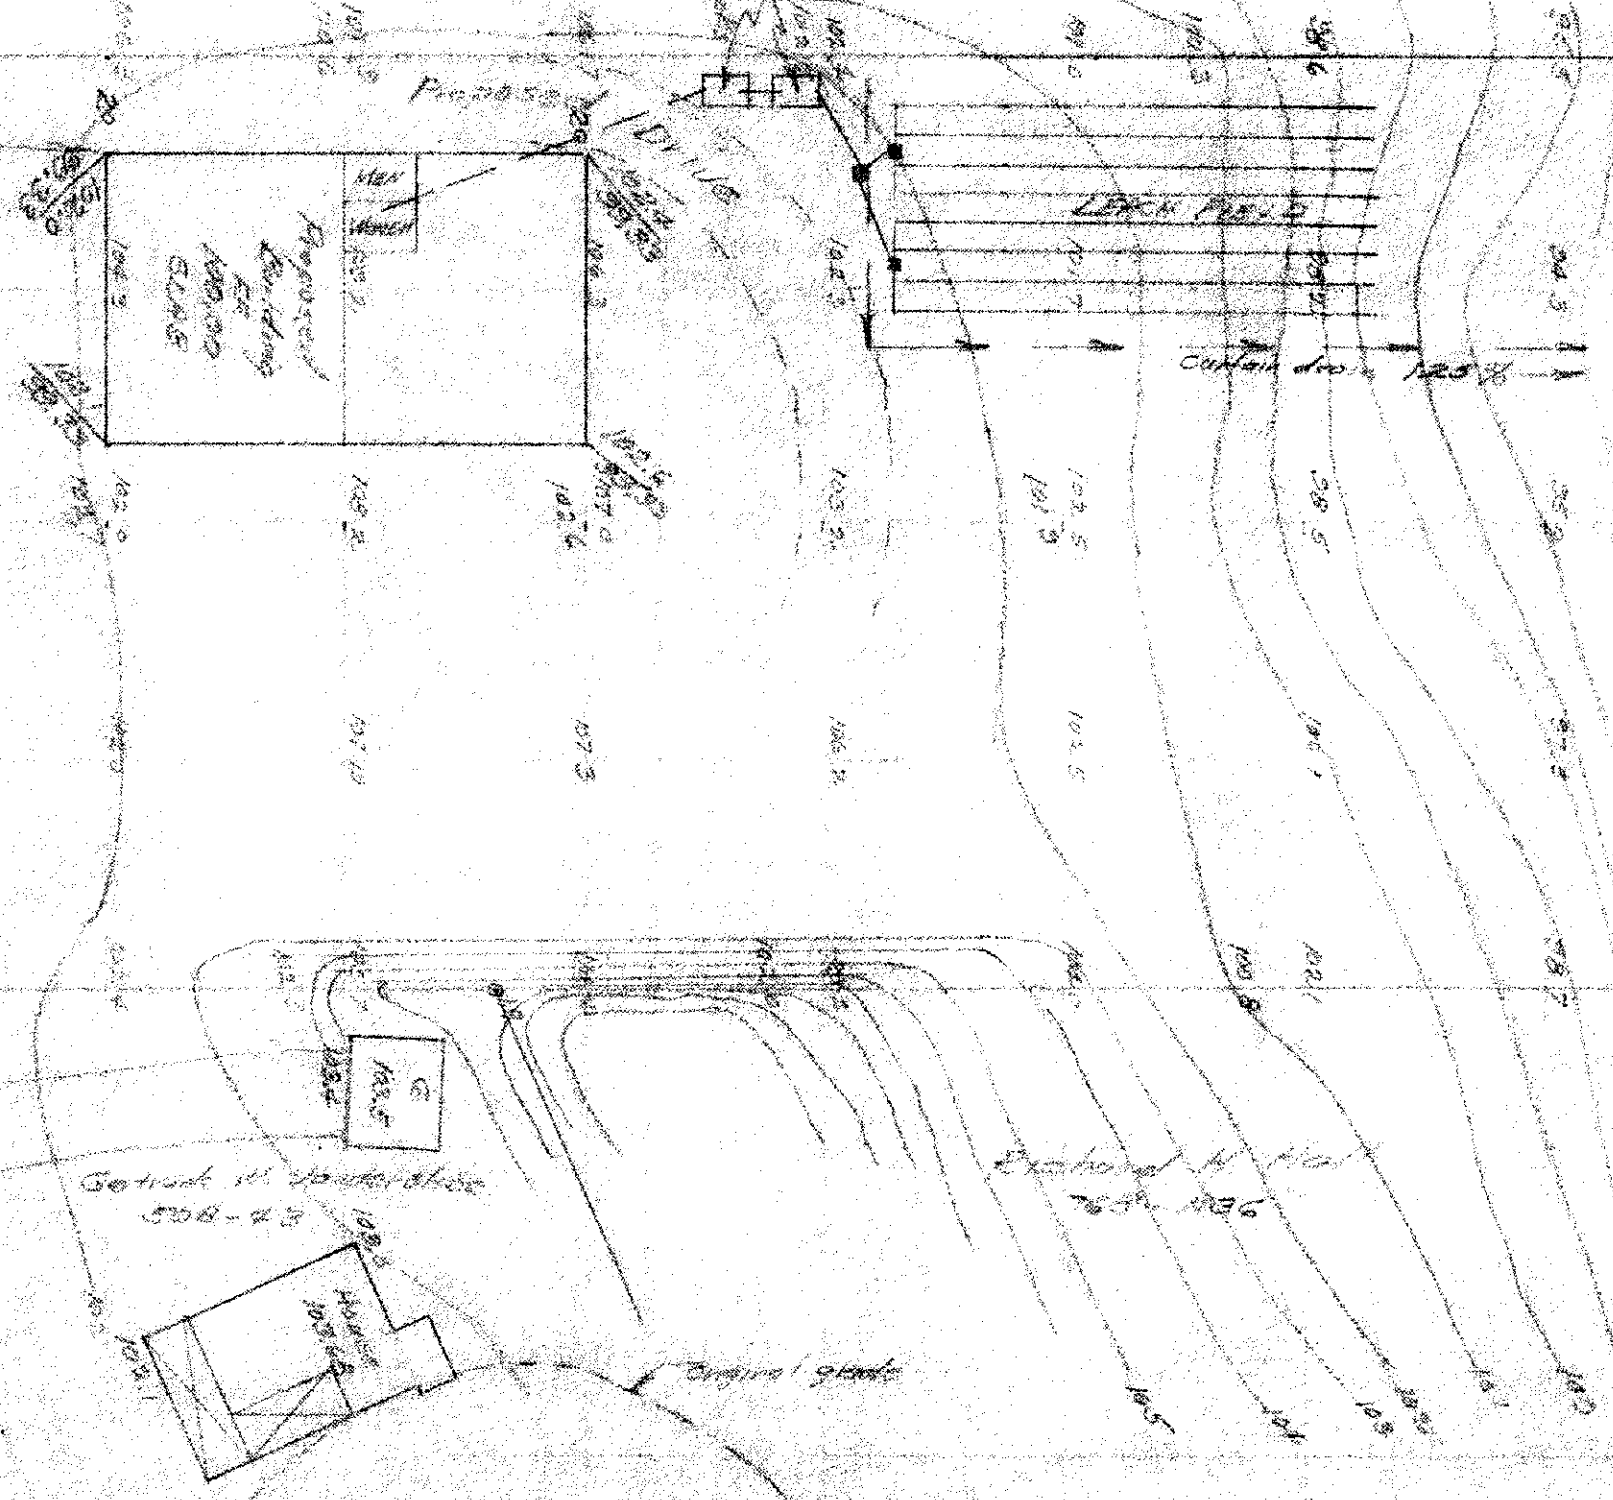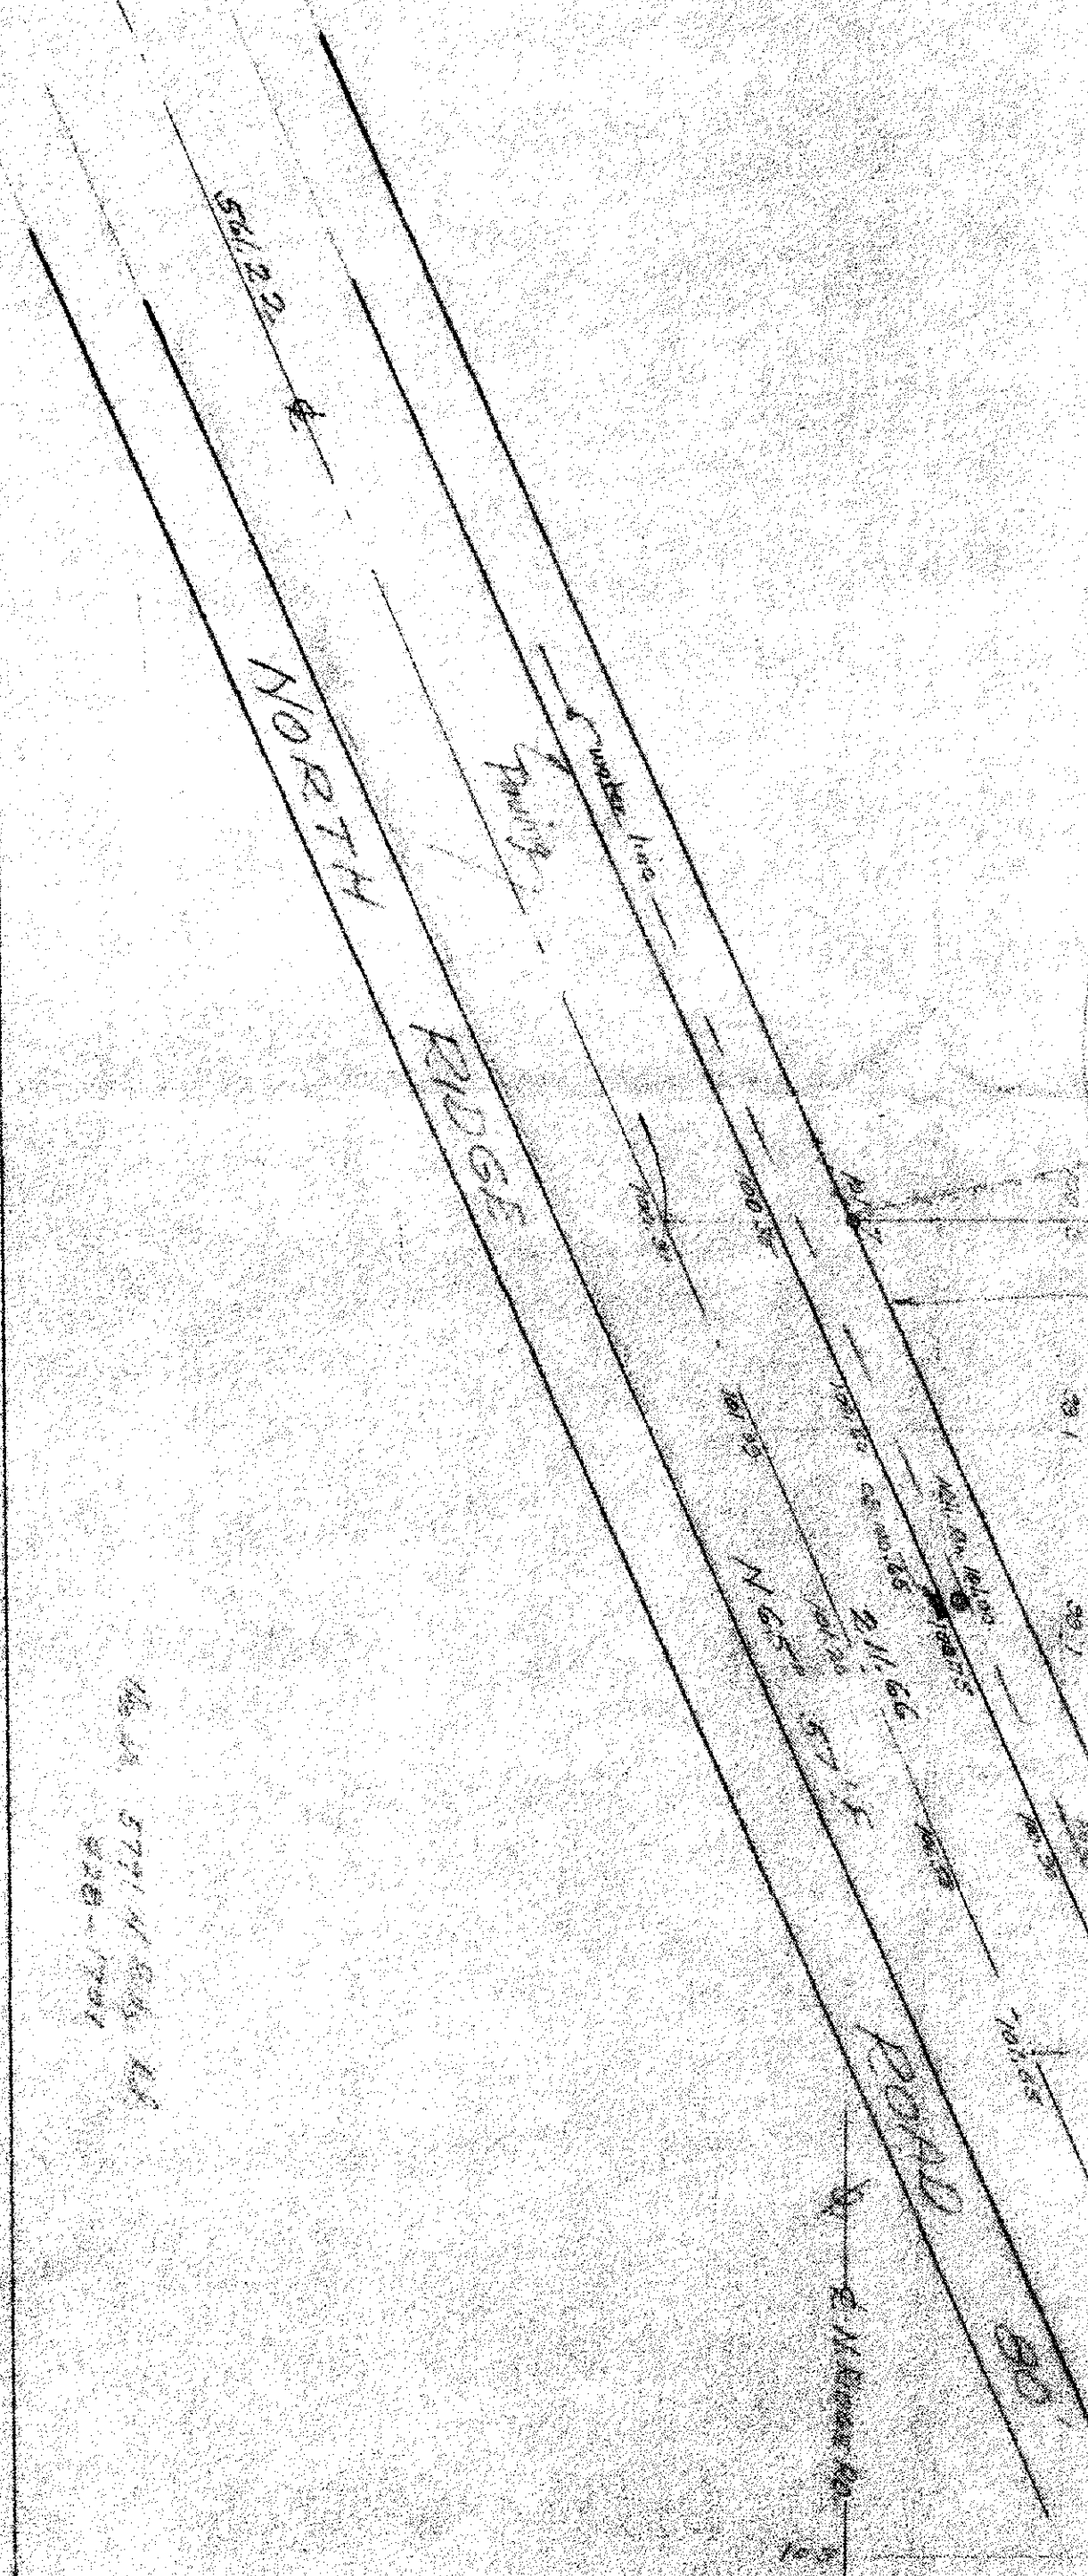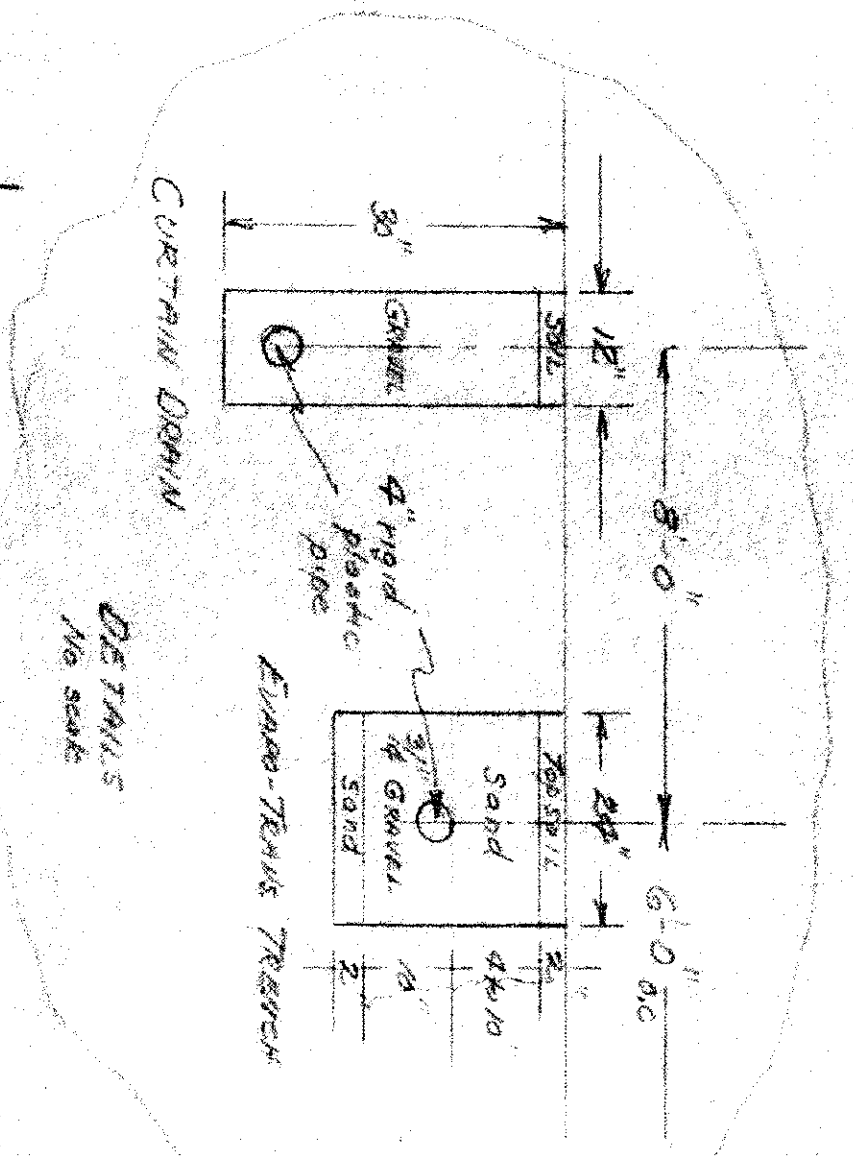


NO 14 E 775.57


NO 14 E 638.53

Louis Knittel
5.32-271

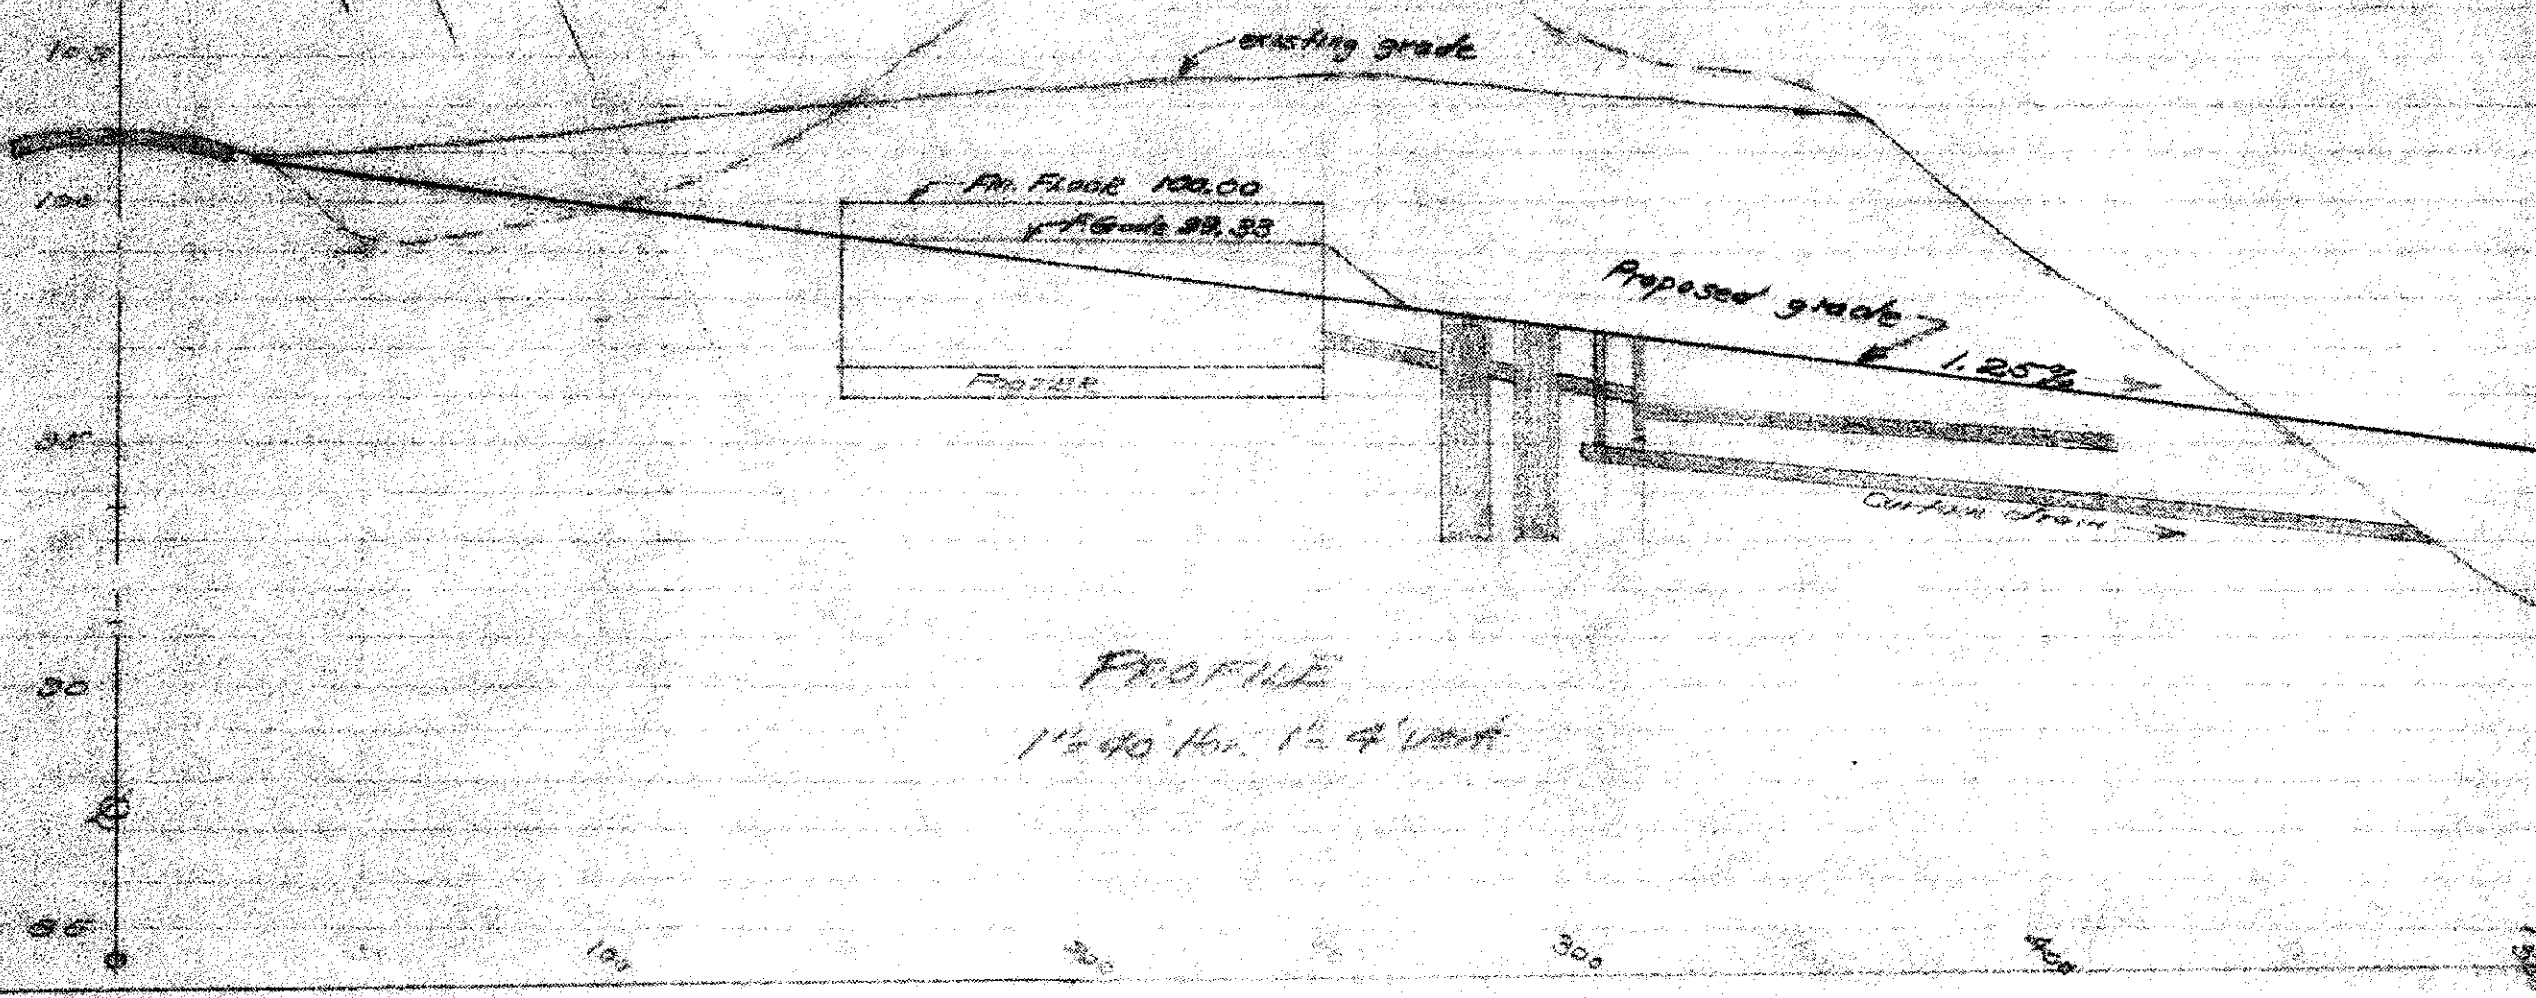

APPROVED
MADISON TWP. ZONING
Permit: 11364
Zoning Inspector: RCM